

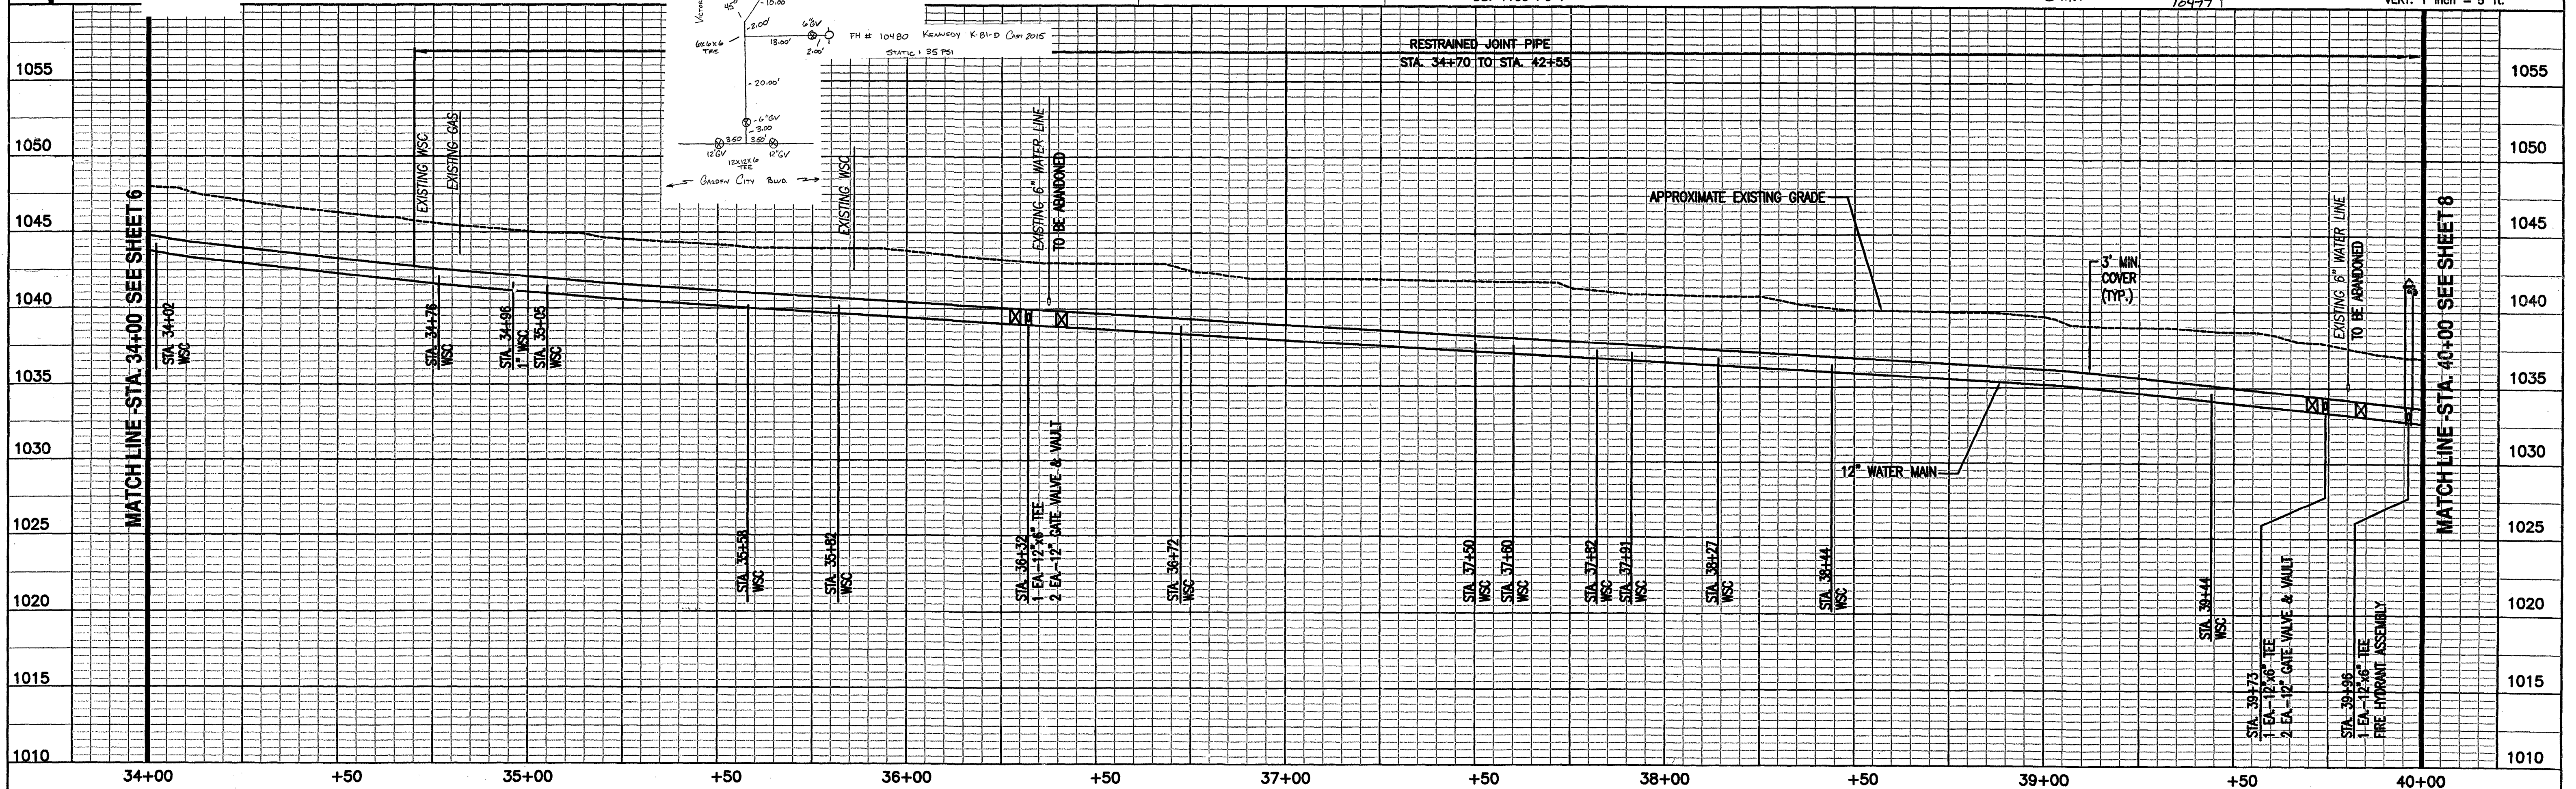


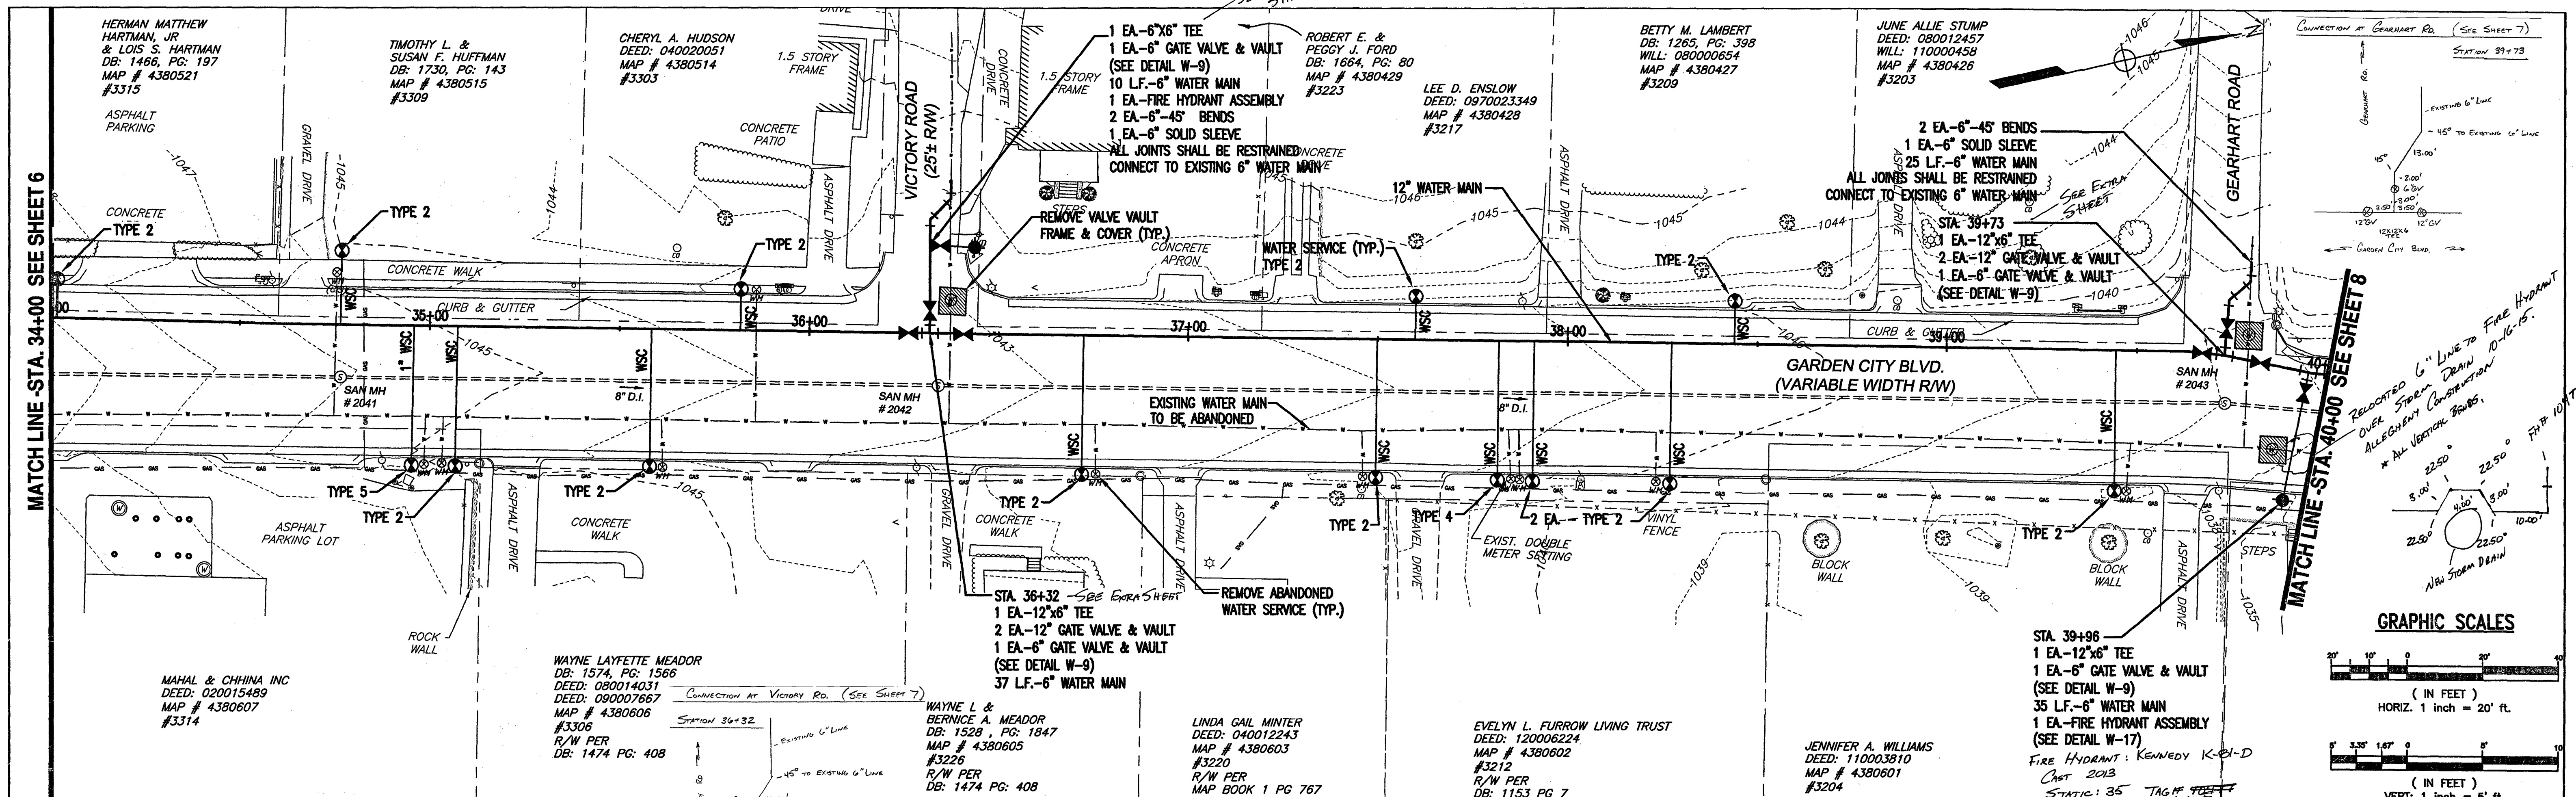

NO.	DATE	BY	REVISIONS


WHITMAN, REQUARDT AND ASSOCIATES, LLP
 Engineers, Architects and Planners
 1700 Kraft Drive, Suite 1200
 BLACKSBURG, VIRGINIA
 (540) 951-3727 FAX: (540)-951-3741
 www.wrallp.com

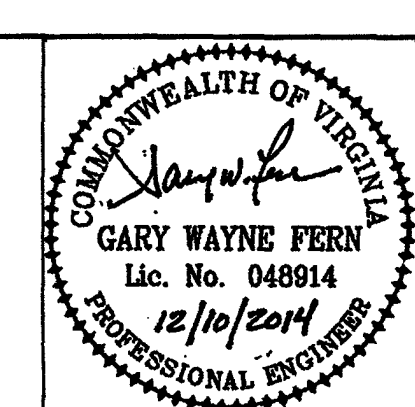

SCALE:
 HORIZ.: 1"=20'
 VERT.: 1"=5'
 DATE: DECEMBER 2014
 DESIGNED: P.J.M.
 DRAWN: L.W.C.
 CHECKED: G.W.F.
 PROJECT NO.: 46607-000

Western Virginia Water Authority
 601 South Jefferson Street, Suite 300 Roanoke, Va. 24011
GARDEN CITY BOULEVARD WATER MAIN REPLACEMENT
 Phase 1
 PLAN - PROFILE
 STA. 34+00 TO STA. 40+00

SHEET
 7
 OF
 12