
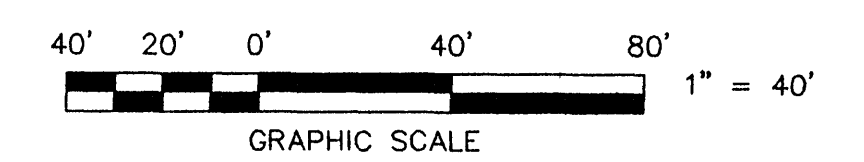
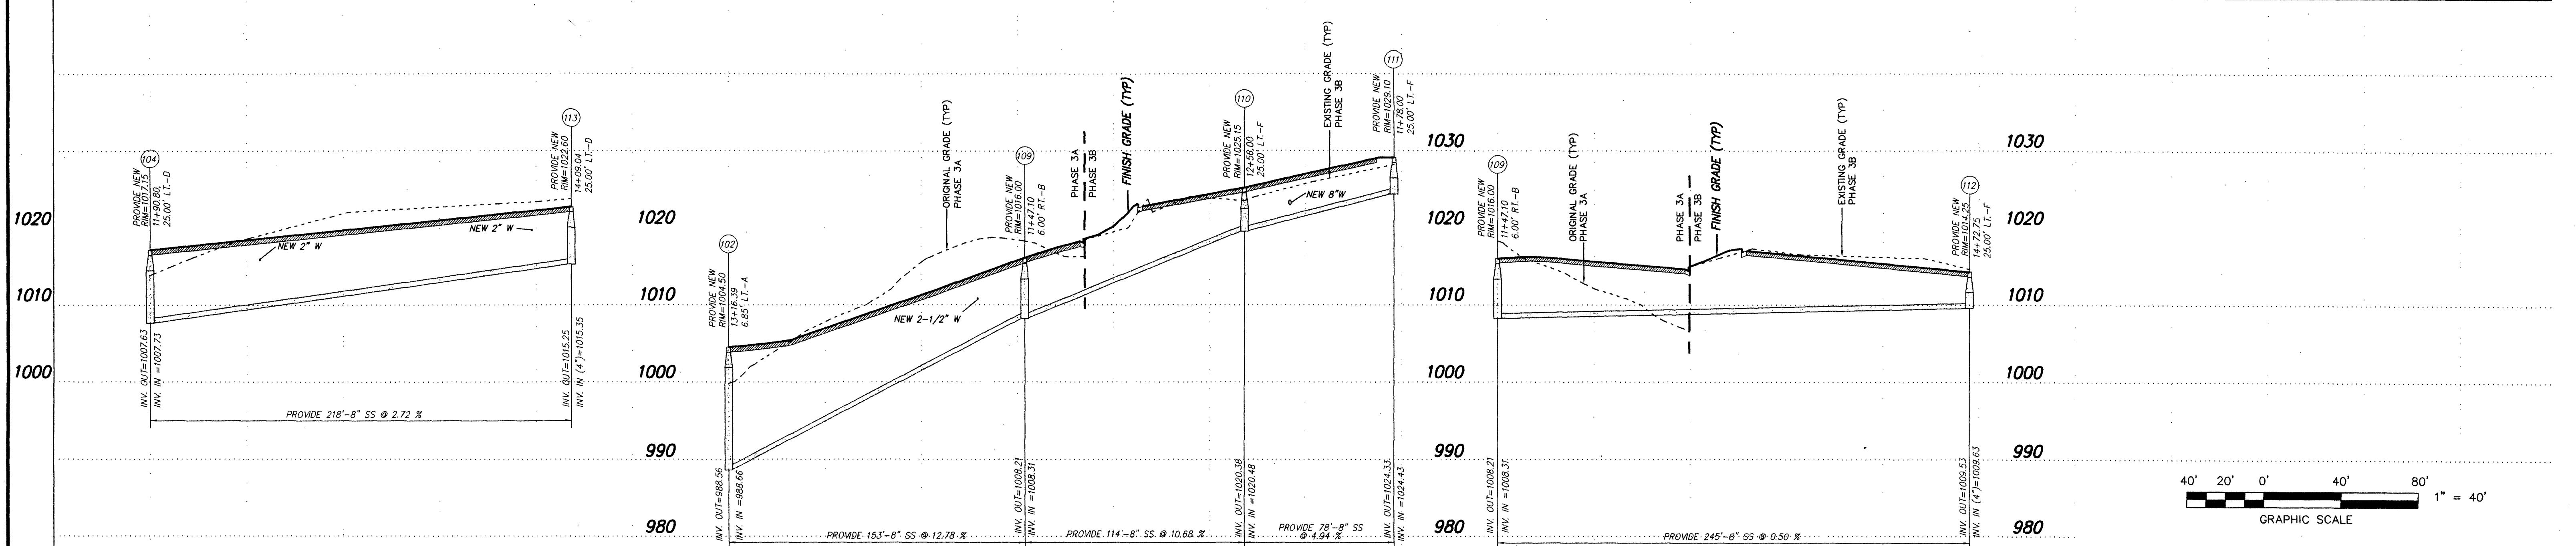


SANITARY SEWER PROFILES

SCALE: 1" = 40' HORIZONTAL
1" = 10' VERTICAL

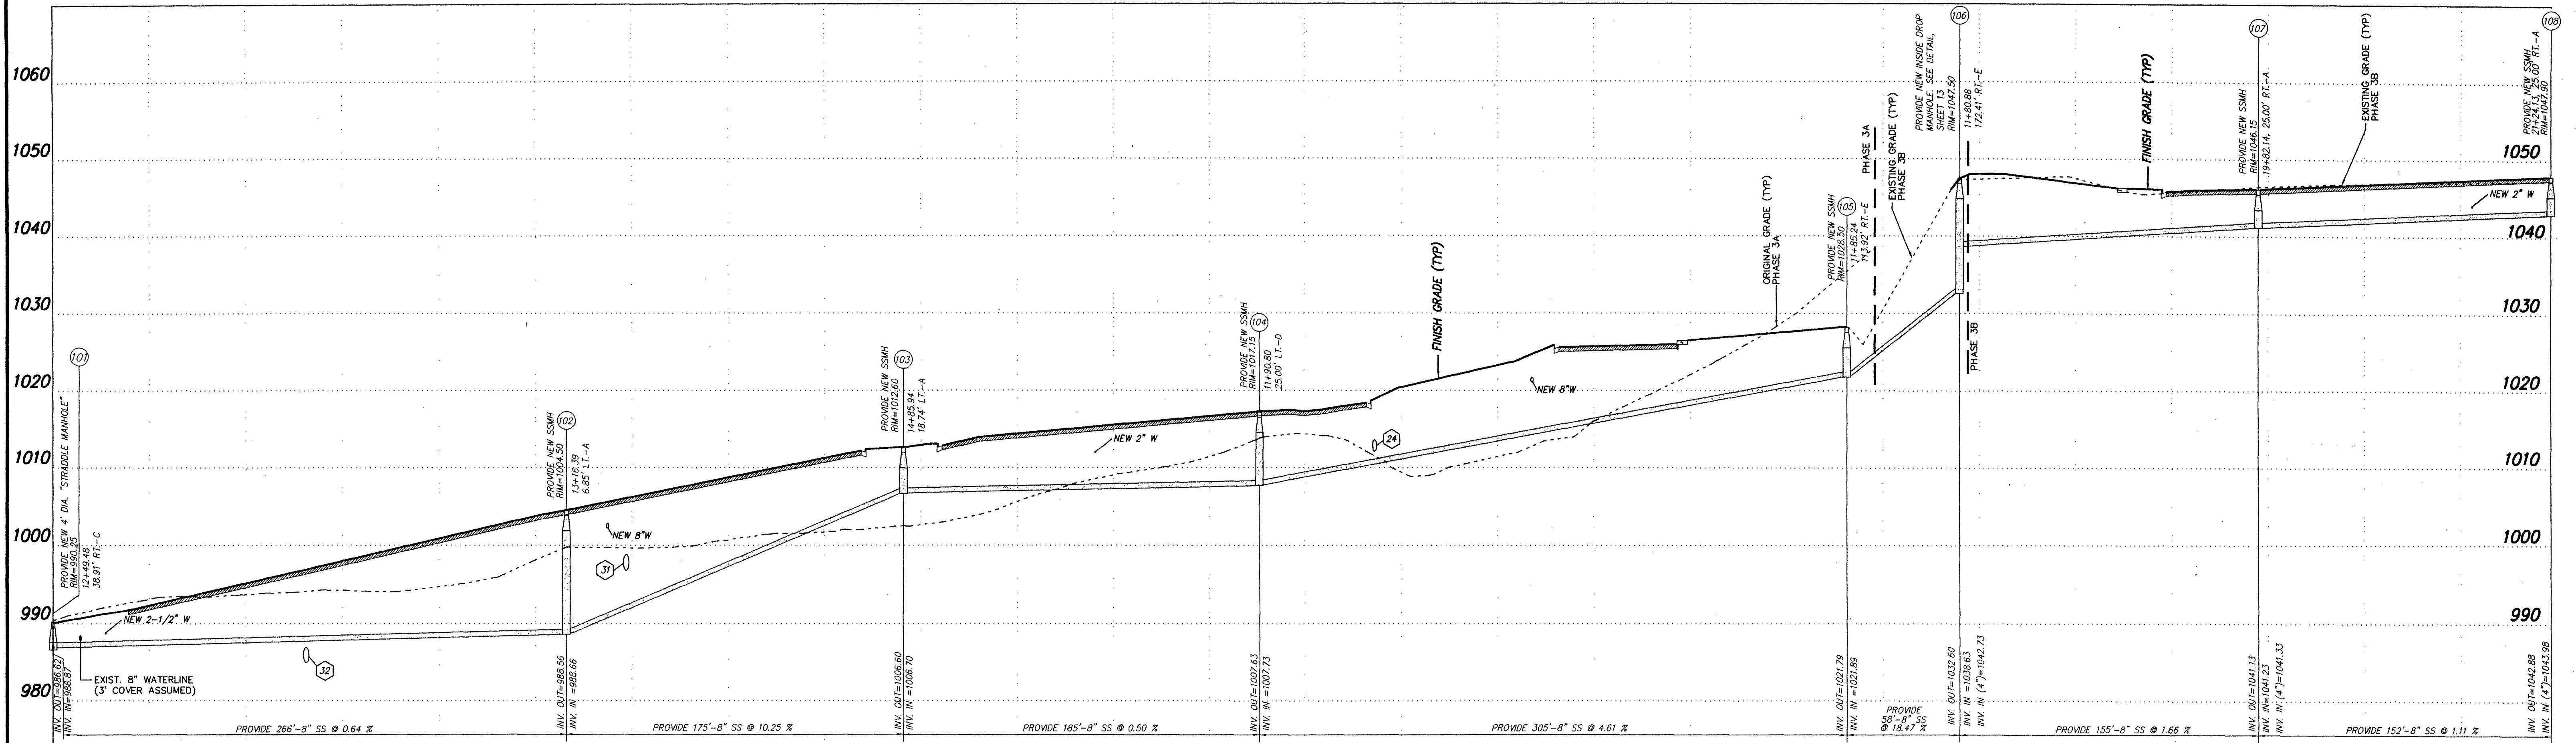

SANITARY SEWER PROFILES
FOR
GLADE CREEK STATION
FOR
MANAGEMENT SERVICES CORPORATION
SITUATE KING STREET
CITY OF ROANOKE, VIRGINIA

SCALE: 1" = 40' DATE: MARCH 03, 1997, 1996

T. P. PARKER & SON
816 Boulevard
Post Office Box 39
Salem, Virginia 24163
Telephone: 540-387-1153
FAX: 540-389-0787

DESIGNED BY C.L. White
DRAWN BY C.L. White
CHECKED BY JTP
W.O. # 96-0802
N.B. HICKORY WOODS # 5
TAX NO. 709-0501

TPP&S
ENGINEERS
SURVEYORS
PLANNERS

COMMONWEALTH OF VIRGINIA
JOHN T. PARKER
NO. 5447
PROFESSIONAL ENGINEER

REVISED JAN 12, 2000 : REVISED EXISTING GRADES IN PHASE 3B - PJB
 REVISED OCT. 13, 1998 : REVISED DEPTH OF MH-107 PER OWNER - JPR
 REVISED JULY 01, 1997 : REVISED GRADING OF NORTHWEST QUADRANT OF SITE PER OWNER - CLW
 REVISED APRIL 16, 1997 PER OWNER AND CITY OF ROANOKE REVIEW - CLW