
 


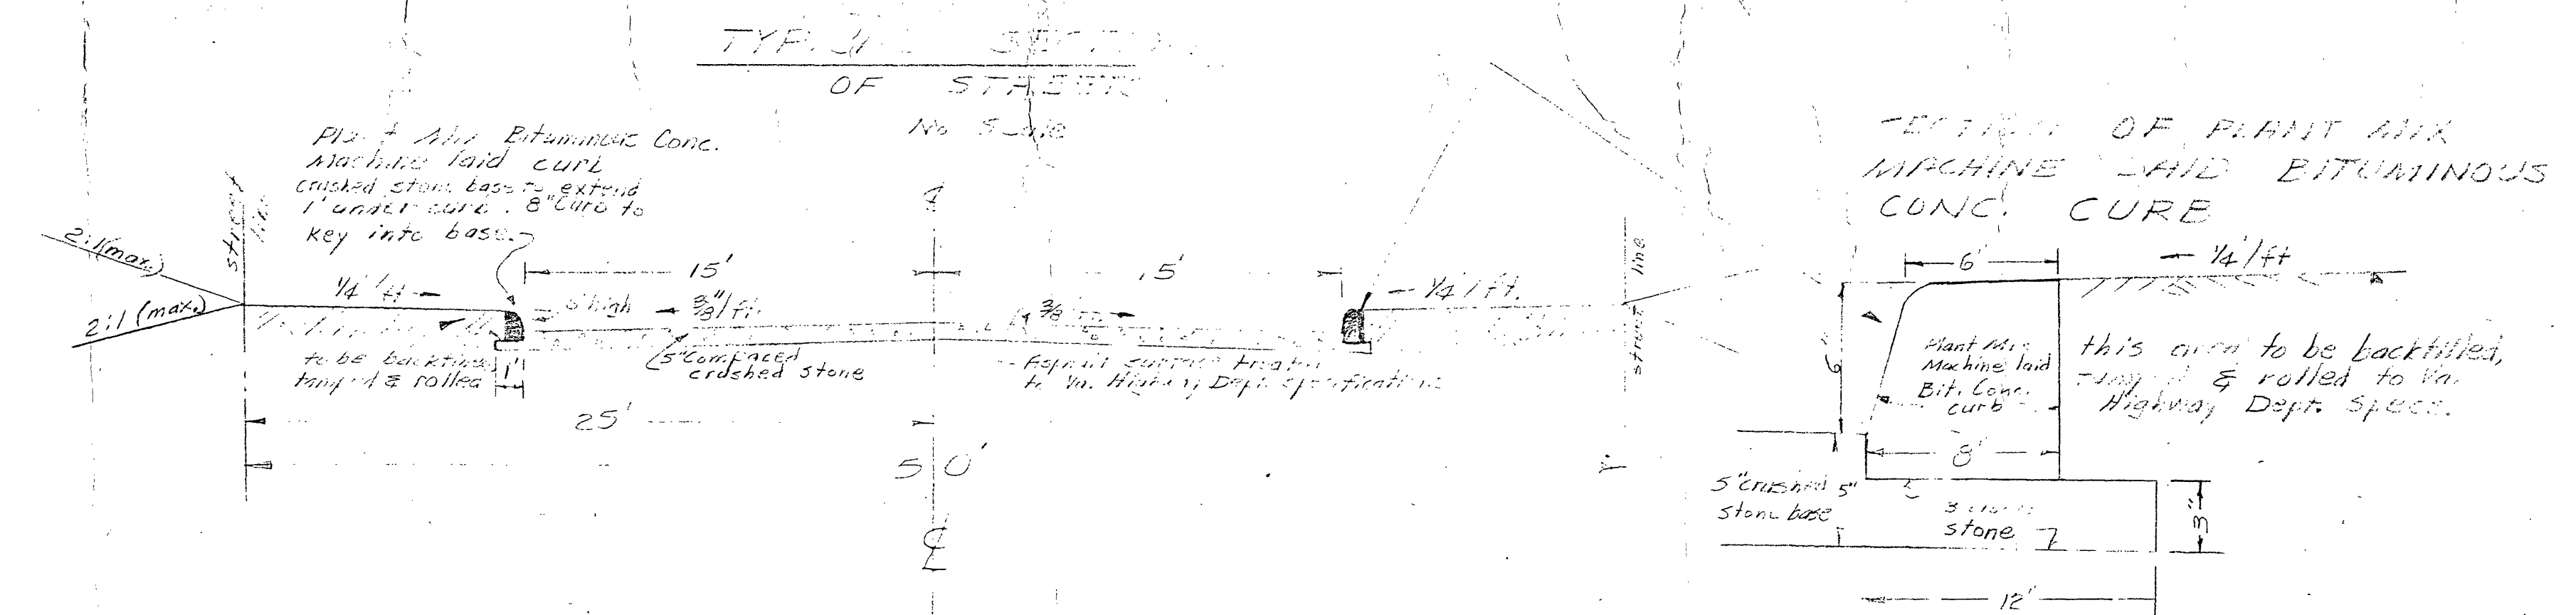

Note:
Water to be furnished by City of Roanoke Water Dept.
sewers by Roanoke County Sanitation Authority

This plan has been approved by City of Roanoke,
Roanoke County and Va Highway Dept. authorities.

DEVELOPMENT PLAN
GLEN COVE
PROPERTY OF
ELECTRIC DEVELOPMENT CORP.
ROANOKE COUNTY
VIRGINIA
SCALE: 1" = 40' JAN. 30, 1961

BY: T. P. PARKER
STATE CERTIFIED ENGINEER



U.S.C. & G. datum