


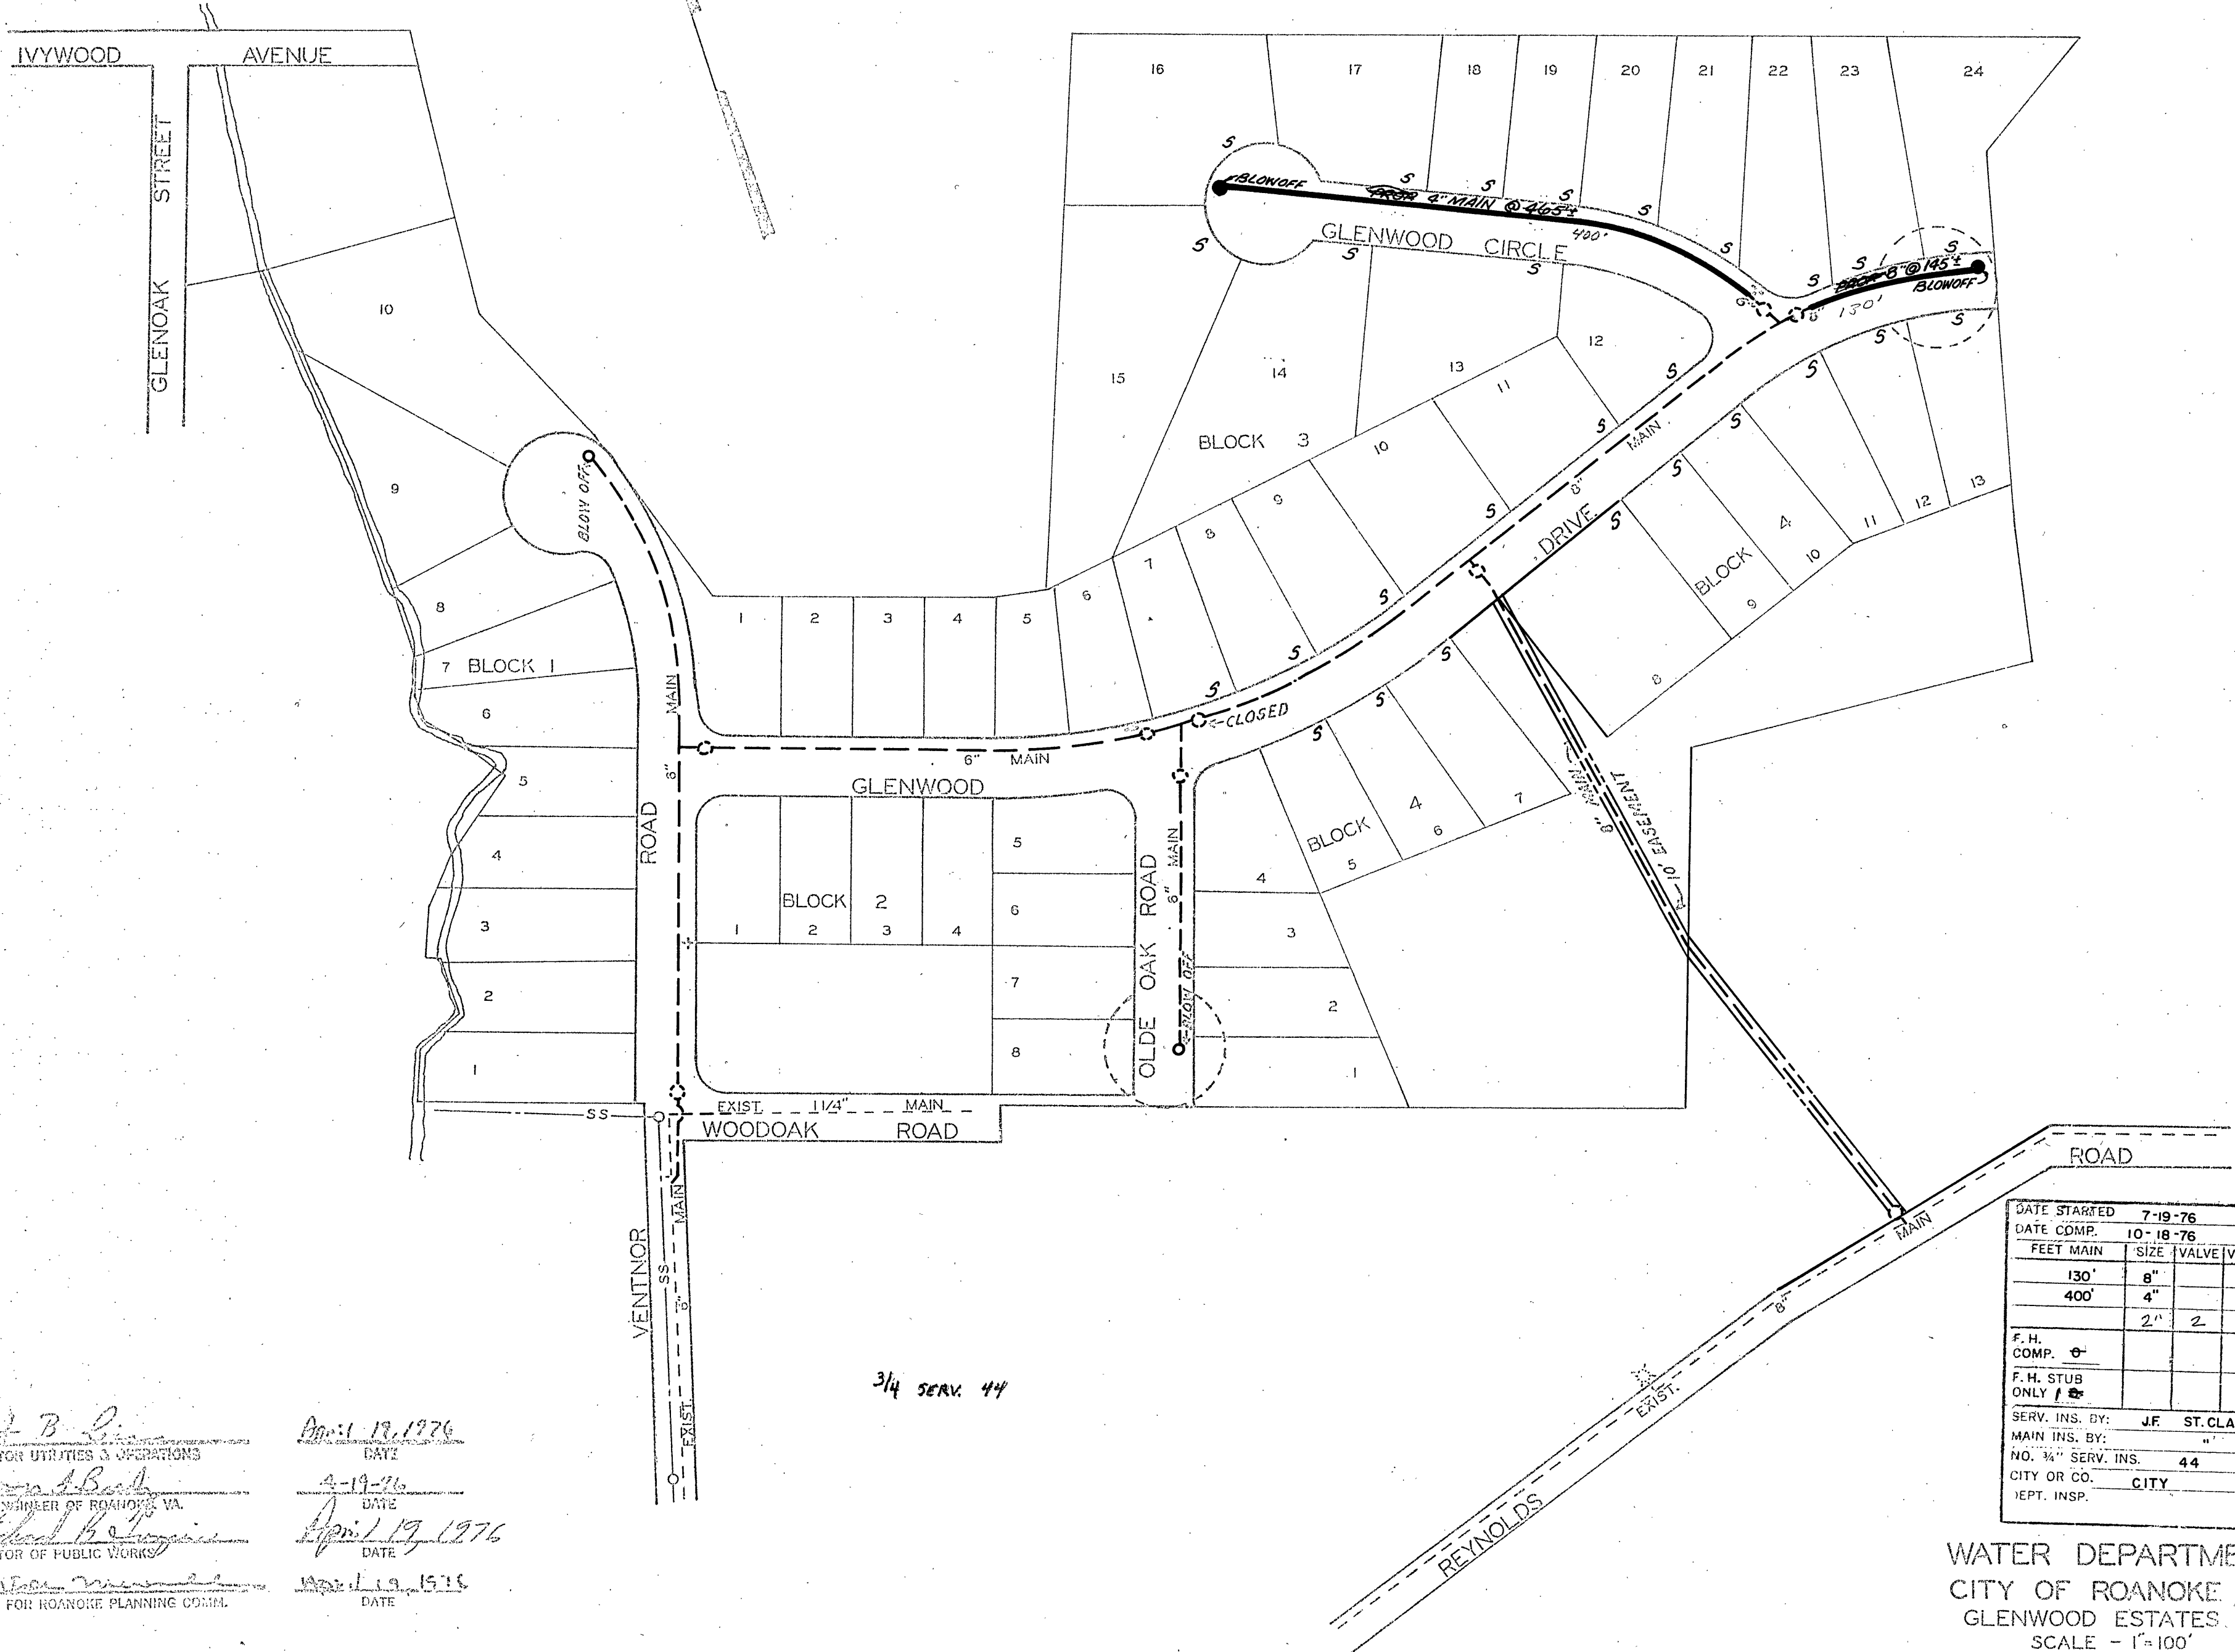

3/4 SERV. 44

C. B. L.
 DIRECTOR UTILITIES & OPERATIONS
 DATE April 19, 1976
Thomas A. Beck
 CITY ENGINEER OF ROANOKE, VA.
 DATE 4-19-76
Richard B. L...
 DIRECTOR OF PUBLIC WORKS
 DATE April 19, 1976
...
 AGENT FOR ROANOKE PLANNING COMM.
 DATE April 19, 1976

DATE STARTED		7-19-76		
DATE COMP.		10-18-76		
FEET MAIN	SIZE	VALVE	VAULT	BOX
130'	8"			
400'	4"			
	2"	2		2
F. H. COMP.	0			
F. H. STUB ONLY	1			
SERV. INS. BY:		J.F.	ST. CLAIR	
MAIN INS. BY:		"		
NO. 3/4" SERV. INS.		44		
CITY OR CO.		CITY		
DEPT. INSP.				

WATER DEPARTMENT
 CITY OF ROANOKE, VA.
 GLENWOOD ESTATES, S.E.
 SCALE - 1"=100'
 DRAWN BY C.A.H. APR. 15, 1976