


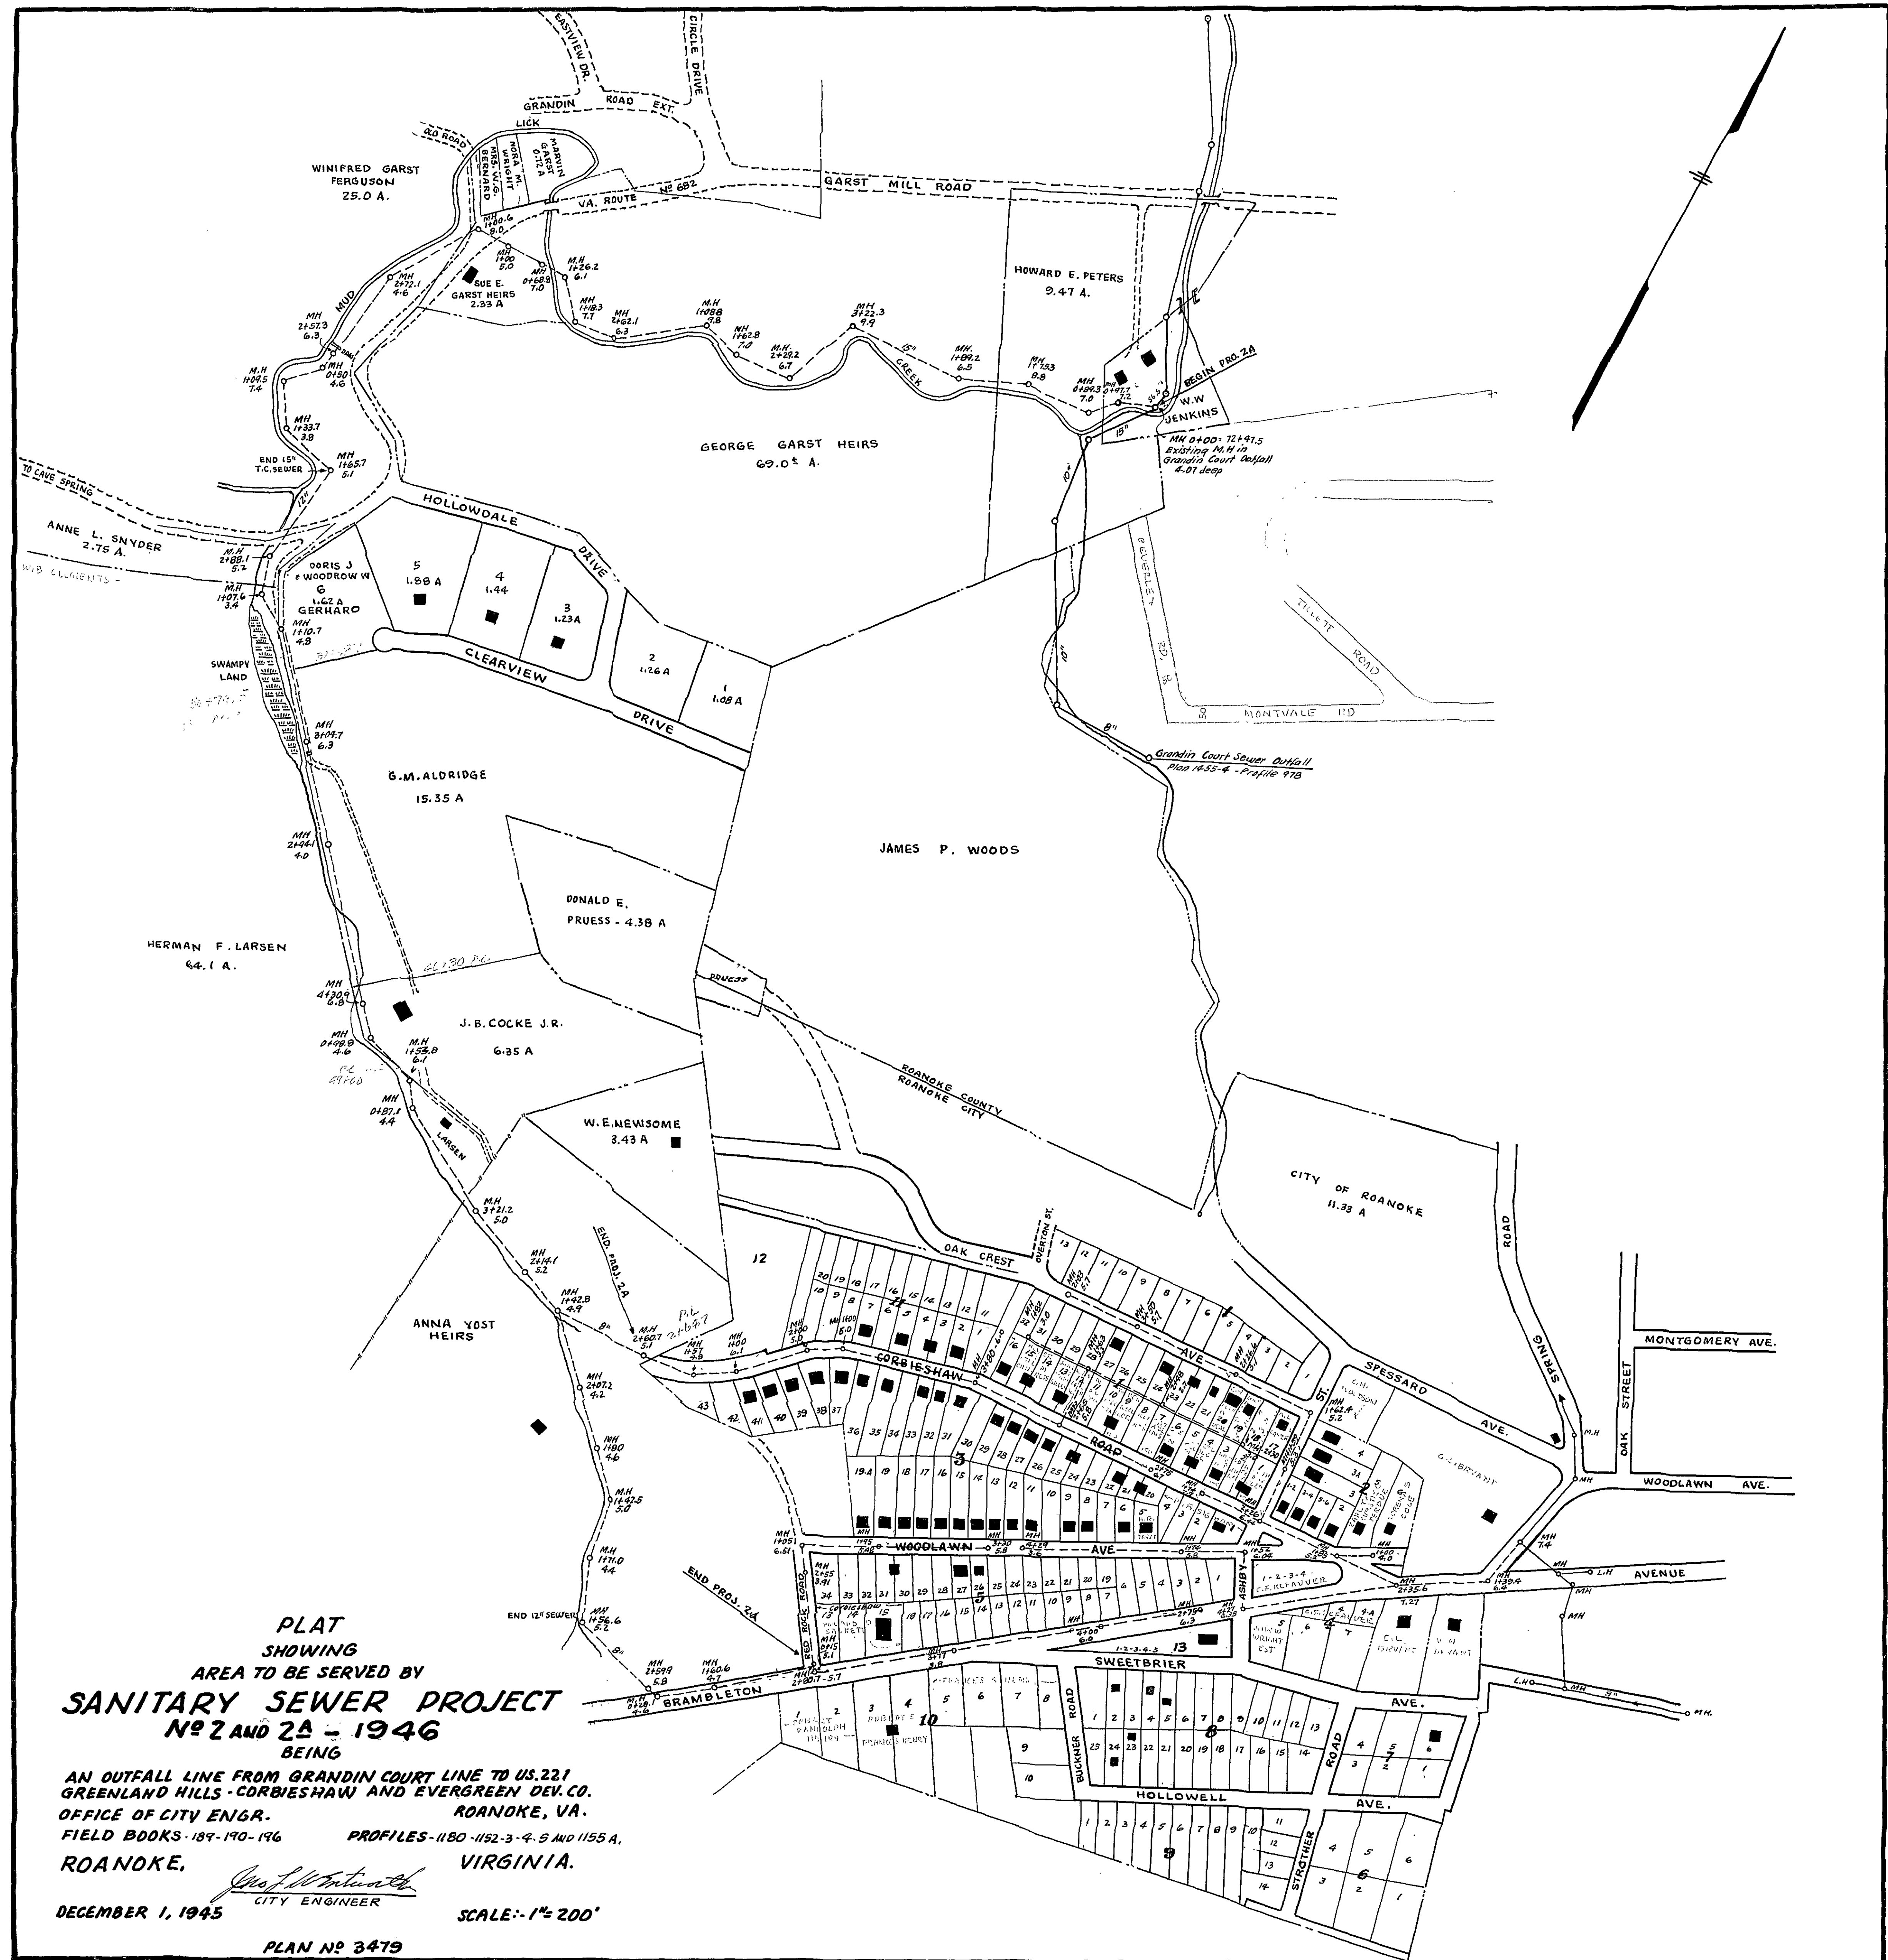

PLAT
SHOWING
AREA TO BE SERVED BY
SANITARY SEWER PROJECT
No 2 AND 2A - 1946
BEING

AN OUTFALL LINE FROM GRANDIN COURT LINE TO US. 221
GREENLAND HILLS - CORBESHAW AND EVERGREEN DEV. CO.
OFFICE OF CITY ENGR. ROANOKE, VA.
FIELD BOOKS - 189 - 190 - 196 PROFILES - 1180 - 1152 - 3 - 4 - 5 AND 1155 A.
ROANOKE, VIRGINIA.

DECEMBER 1, 1945
CITY ENGINEER

SCALE: 1" = 200'

PLAN No 3479