


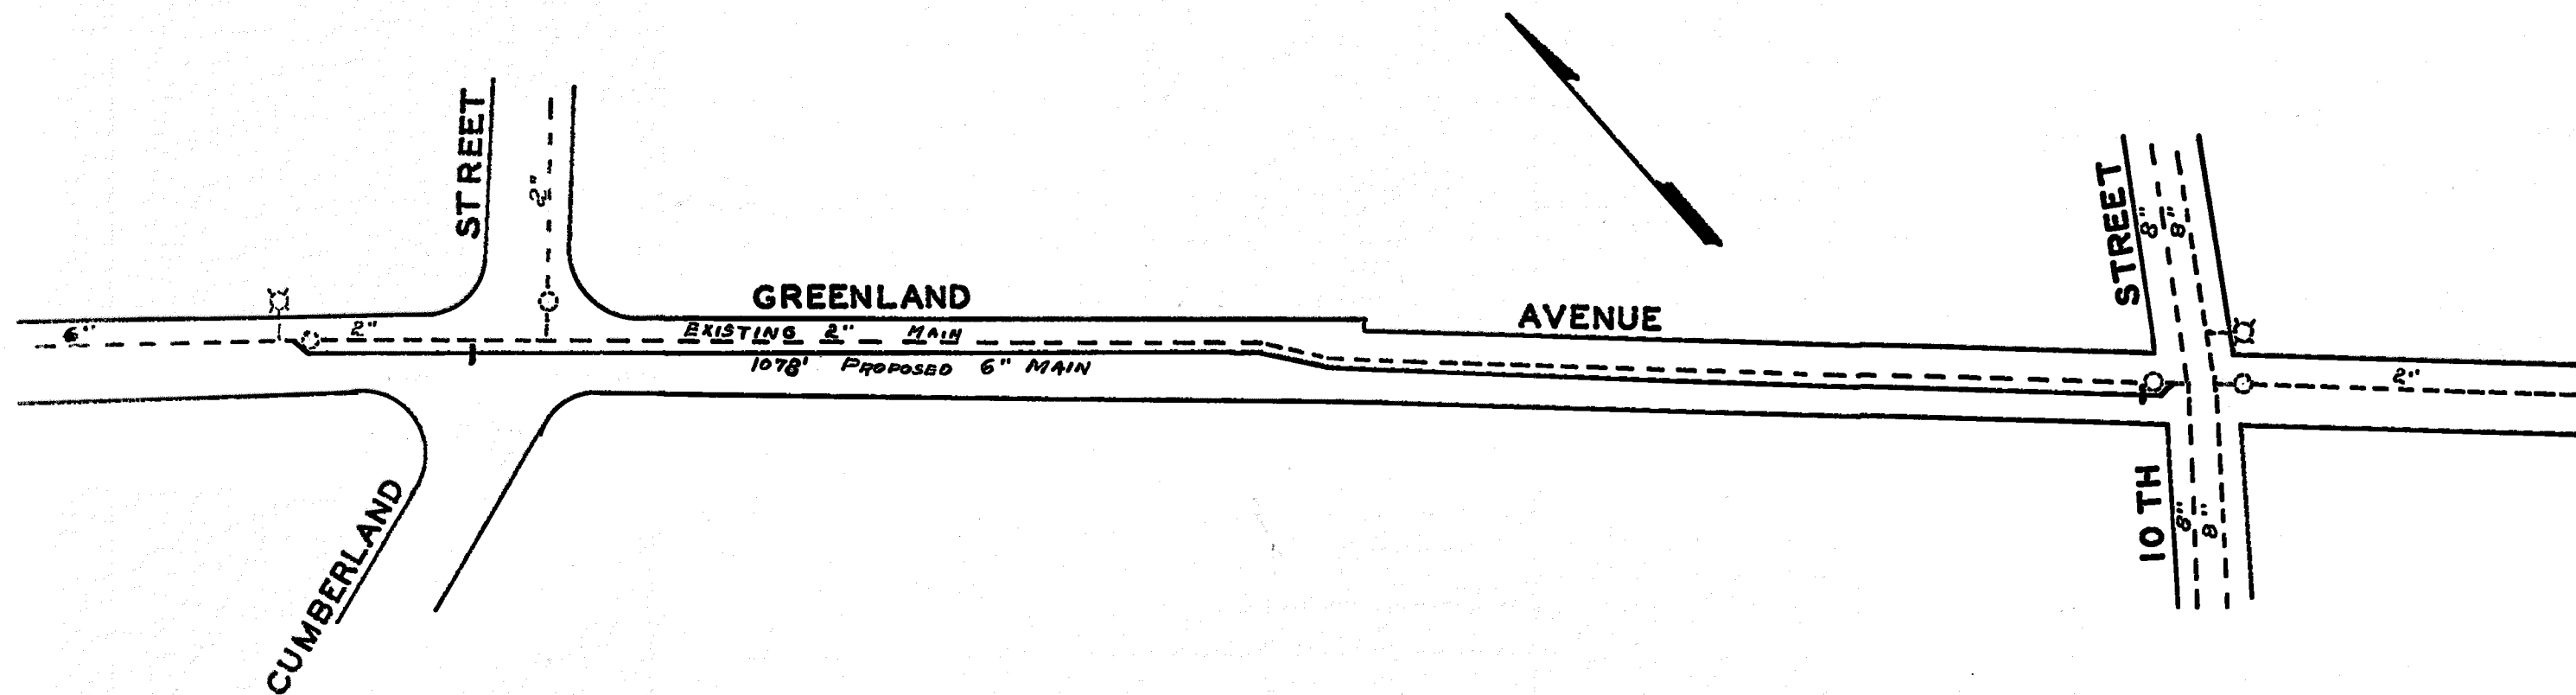

DATE STARTED MAY 4 1964				
DATE COMP. MAY 15 1964				
FEET MAIN	SIZE	VALVE	VAULT	BOX
1078'	6"	2		
F. H. COMP.				
F. H. STUB ONLY				
SERV. INS. BY:				
MAINS INS. BY: R.W.D.				
NO. 3/4" SERV. INS.				
CITY OR CO.				
DEPT. INSP. B.R.H.				

WATER DEPARTMENT
CITY OF ROANOKE, VA.
GREENLAND AVENUE N.W.
SCALE - 1" = 100'
DRAWN BY E.L.A. MARCH, 23, 1964