


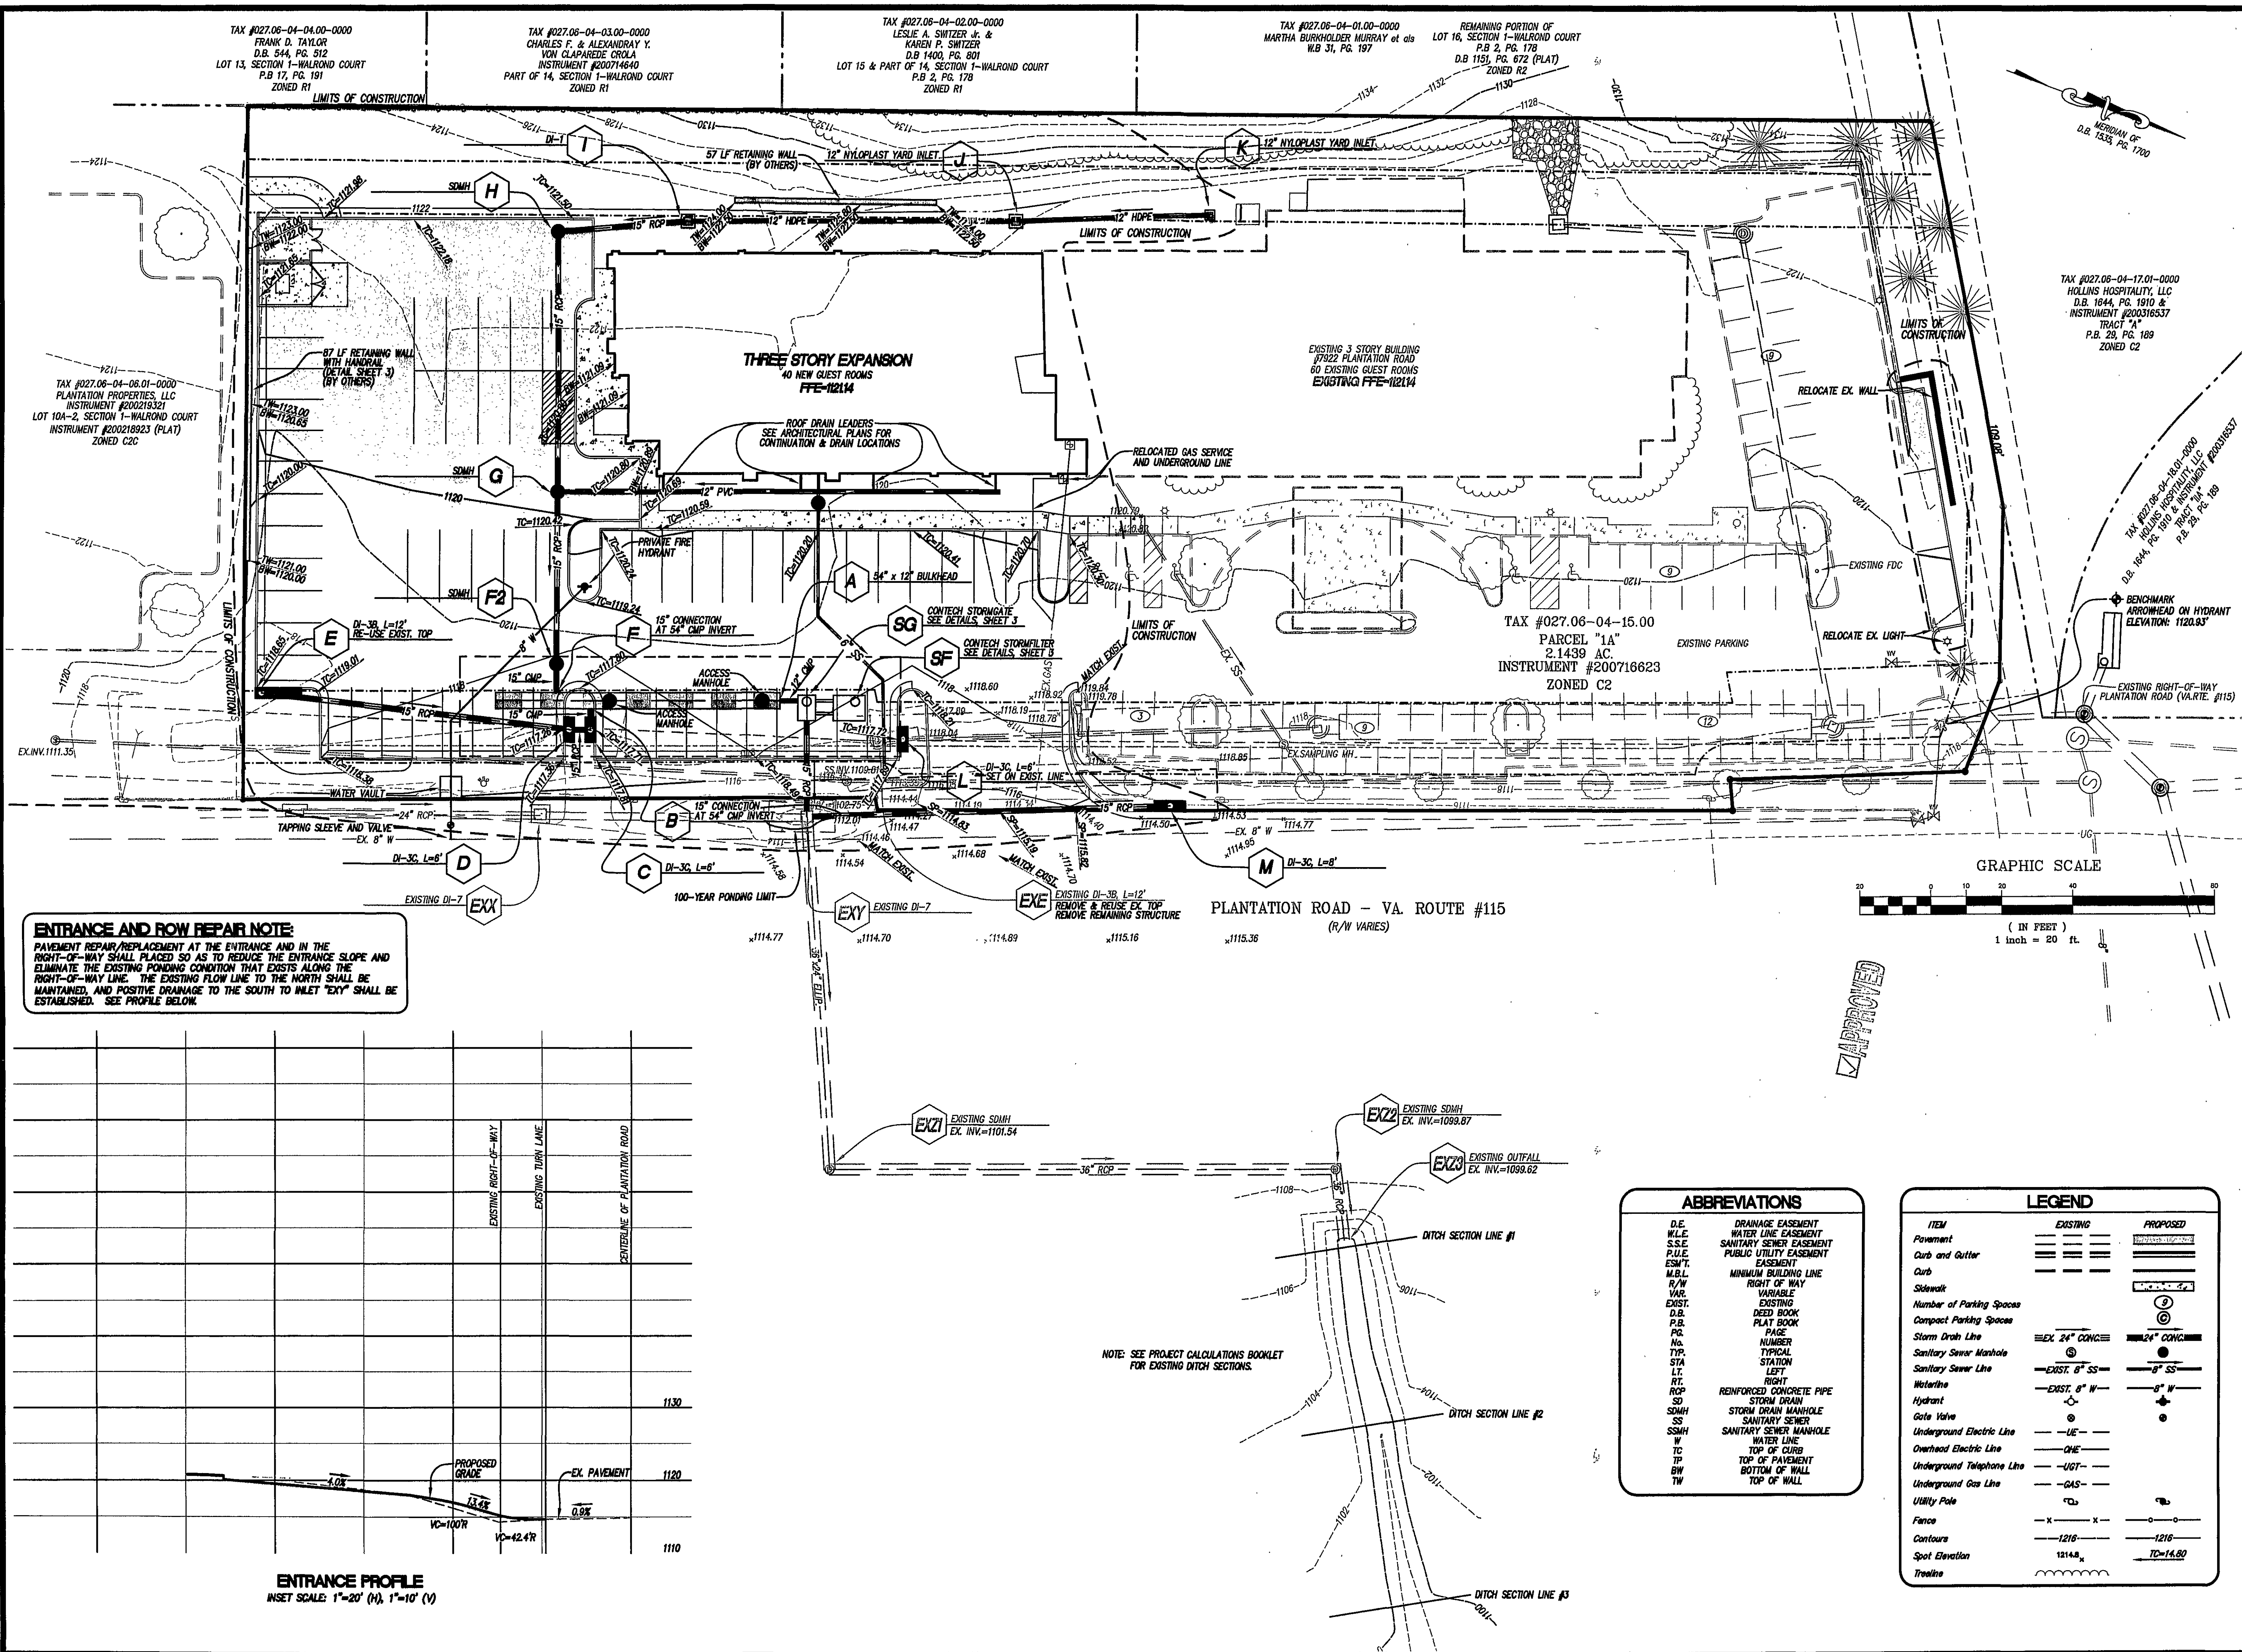

TAX #027.06-04-04.00-0000
FRANK D. TAYLOR
D.B. 544, PG. 512
LOT 13, SECTION 1-WALROND COURT
P.B. 17, PG. 191
ZONED R1

TAX #027.06-04-03.00-0000
CHARLES F. & ALEXANDRA Y.
VON CLAPAREDE CROLA
INSTRUMENT #200714640
PART OF 14, SECTION 1-WALROND COURT
ZONED R1

TAX #027.06-04-02.00-0000
LESLIE A. SWITZER JR. &
KAREN R. SWITZER
D.B. 1400, PG. 801
LOT 15 & PART OF 14, SECTION 1-WALROND COURT
P.B. 2, PG. 178
ZONED R1

TAX #027.06-04-01.00-0000
MARtha BURKHOLDER MURRAY et al
P.B. 2, PG. 178
W.B. 31, PG. 197

REMAINING PORTION OF
LOT 16, SECTION 1-WALROND COURT
P.B. 2, PG. 178
D.B. 1151, PG. 672 (PLAT)
ZONED R2

TAX #027.06-04-17.01-0000
HOLLINS HOSPITALITY, LLC
D.B. 1644, PG. 1910 &
INSTRUMENT #200316537
TRACT "A"
P.B. 29, PG. 189
ZONED C2

TAX #027.06-04-18.01-0000
HOLLINS HOSPITALITY, LLC
D.B. 1644, PG. 1910 &
INSTRUMENT #200316537
TRACT "A"
P.B. 29, PG. 189
ZONED C2

LUMSDEN ASSOCIATES, P.C.
ENGINEERS-SURVEYORS-PLANNERS
ROANOKE, VIRGINIA

COMMONWEALTH OF VIRGINIA
B. LEE
HENNERSBY JR.
Lic. No. 017591
PROFESSIONAL ENGINEER

GRADING
PLAN

EXPANSION AT
HAMPTON INN -
PLANTATION ROAD
PREPARED FOR
PD LODGING ASSOCIATES, LLC
HOLLINS MAGISTERIAL DISTRICT
ROANOKE COUNTY, VIRGINIA

REVISIONS

NO.	DATE	DESCRIPTION
1		
2		
3		
4		
5		

DATE: July 24, 2008
SCALE: 1" = 20'
COMMISSION NO: 2007-335
SHEET 6 OF 12