



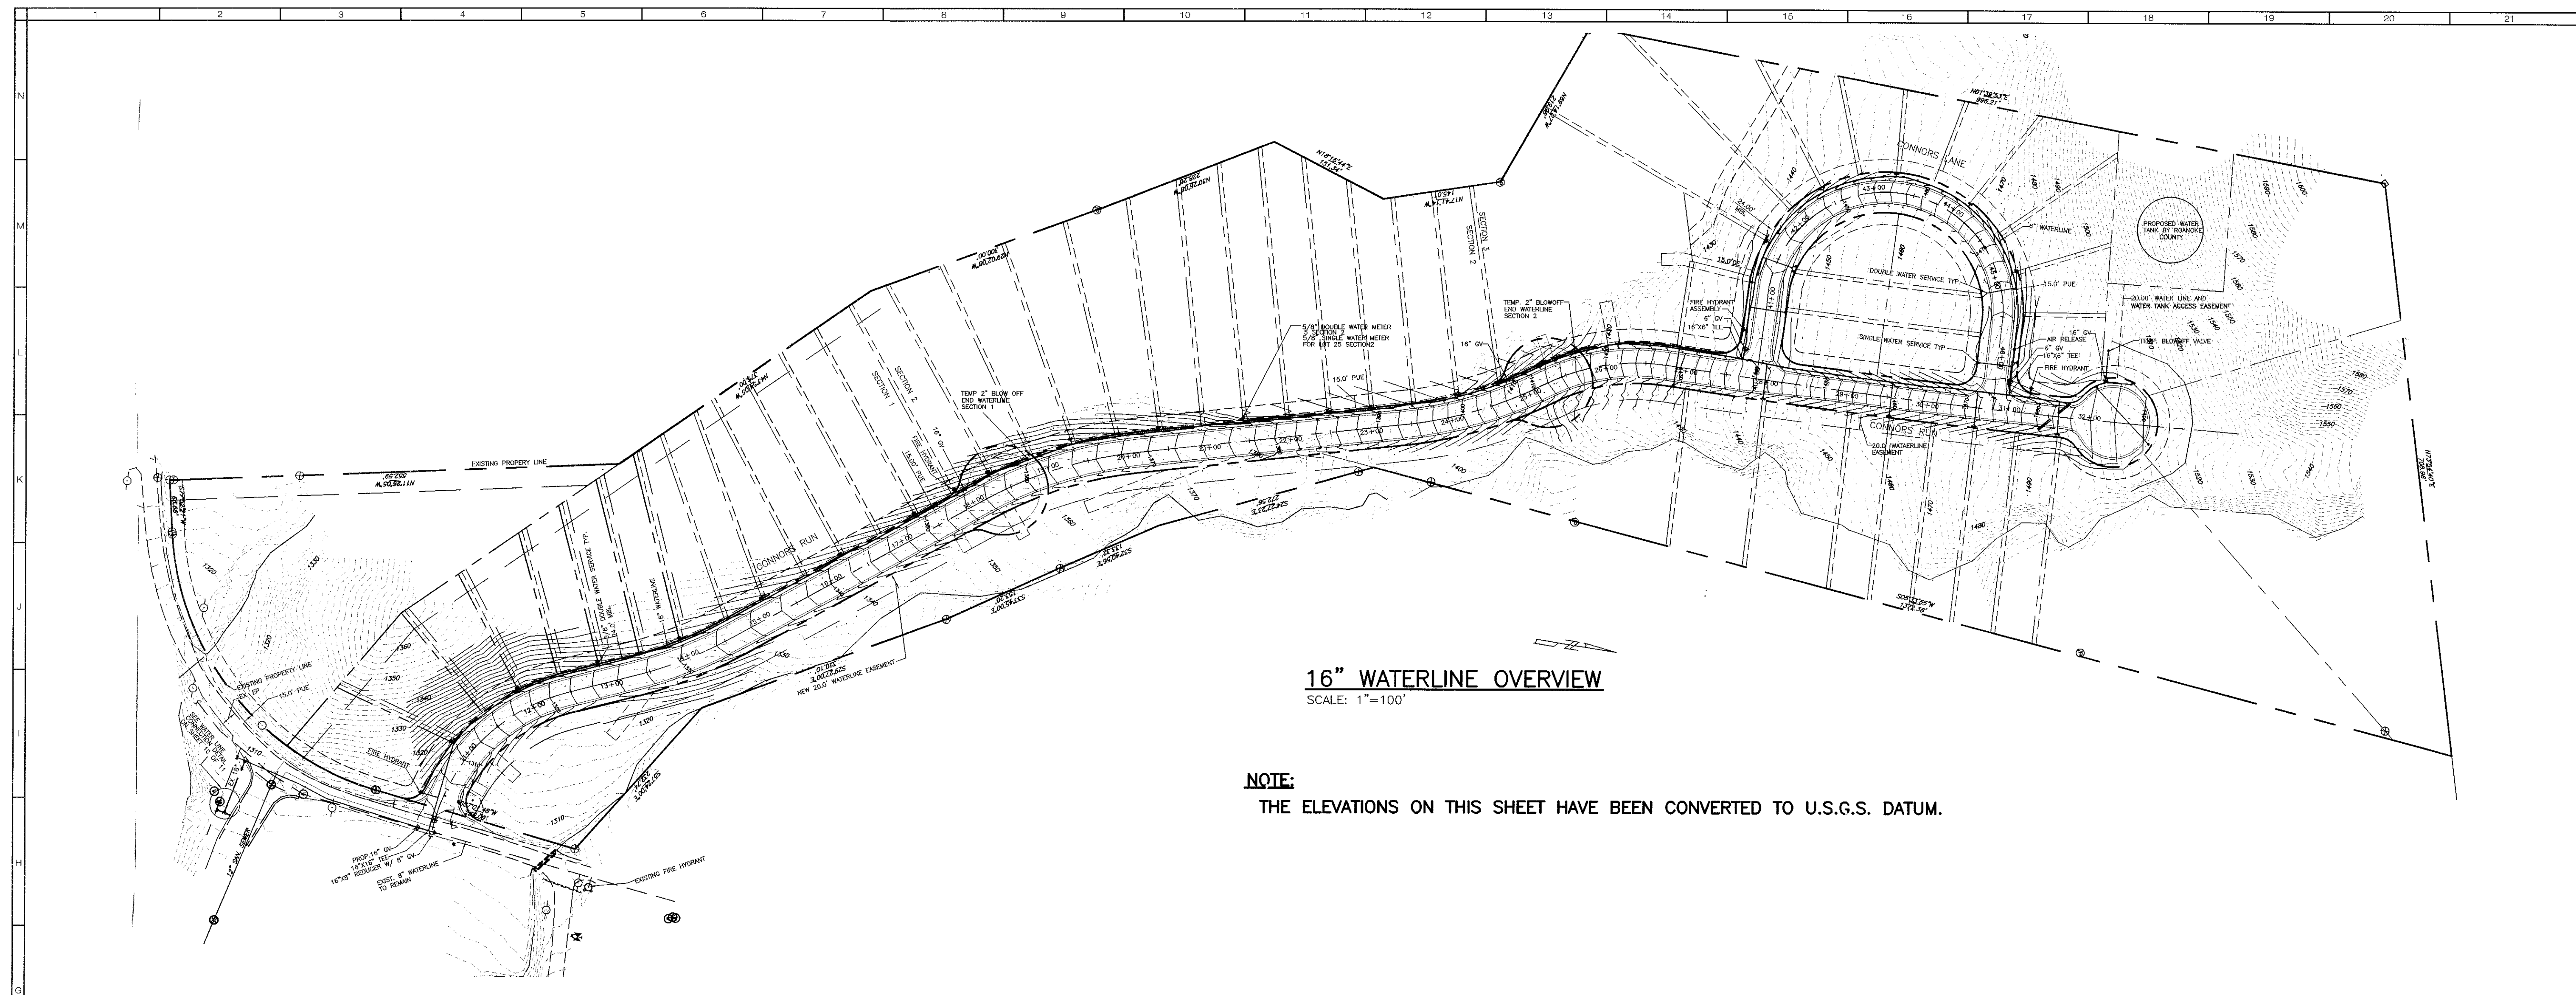


16" WATERLINE OVERVIEW
SCALE: 1"=100'

NOTE:
THE ELEVATIONS ON THIS SHEET HAVE BEEN CONVERTED TO U.S.G.S. DATUM.

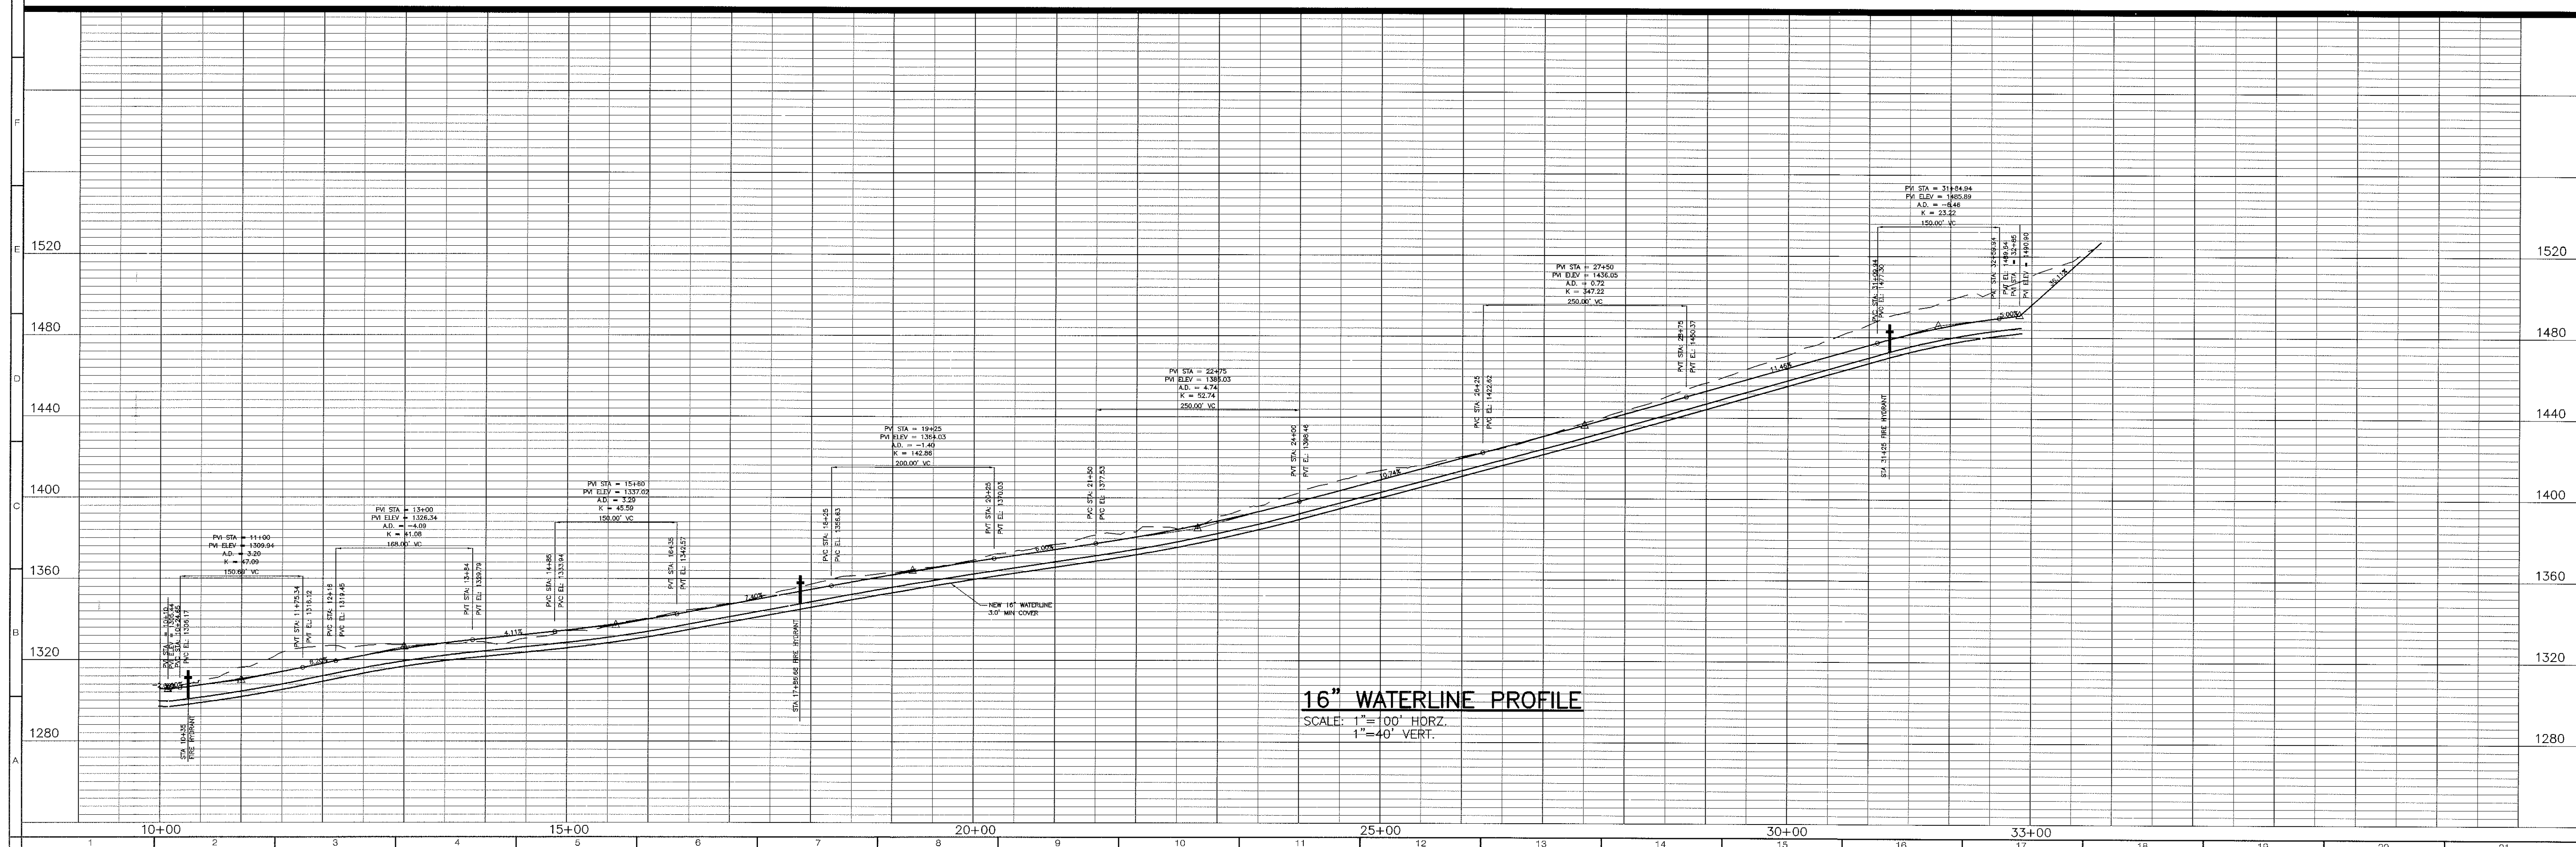

16" WATERLINE PROFILE
SCALE: 1"=100' HORZ.
1"=40' VERT.

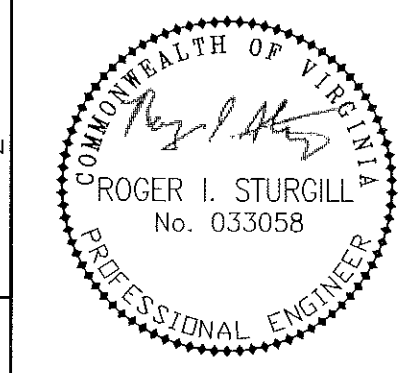

BALZER
AND ASSOCIATES INC.
BVINTLO
REFLECTING TOMORROW
www.balzer.cc
PLANNERS • ARCHITECTS
ENGINEERS • SURVEYORS

1206 Corporate Circle
Roanoke, Virginia 24018
Phone: 540/772-9580
FAX: 540/772-8050

801 Branchway Road
Richmond, Virginia 23236
Phone: 804/794-0071
FAX: 804/794-3636

880 Technology Park Drive
Suite 200
Blacksburg, Virginia 24059
Phone: 804/653-0139
FAX: 804/653-0133

102 Hubbard Street
Blacksburg, Virginia 24060
Phone: 540/961-0961
FAX: 540/961-0962

1567 Commerce Road
Suite 201
Verona, Virginia 24482
Phone: 540/248-3220
FAX: 540/248-3221

HANGING ROCK TERRACE
SECTION 1.2 & 3
WATERLINE OVERVIEW
CATAWBA MAGISTERIAL DISTRICT
ROANOKE COUNTY, VIRGINIA

DRAWN BY: DRB
DESIGNED BY: DRB
CHECKED BY: RIS
DATE: NOV. 1, 2002

REVISIONS:
04-02-03
11-04-03
03-30-04
05-12-04

SCALE: 100'
SHEET NO.

11 OF 11
JOB NO.
R0200117.00