


PLAN	SURVEYED	BY	DATE
	NOTE BOOK NO. 444	GRADES CHECKED	ALIGNED CHECKED

PROFILE	SURVEYED	BY	DATE
	NOTE BOOK NO. 444	GRADES CHECKED	STRUCTURE NOTATION

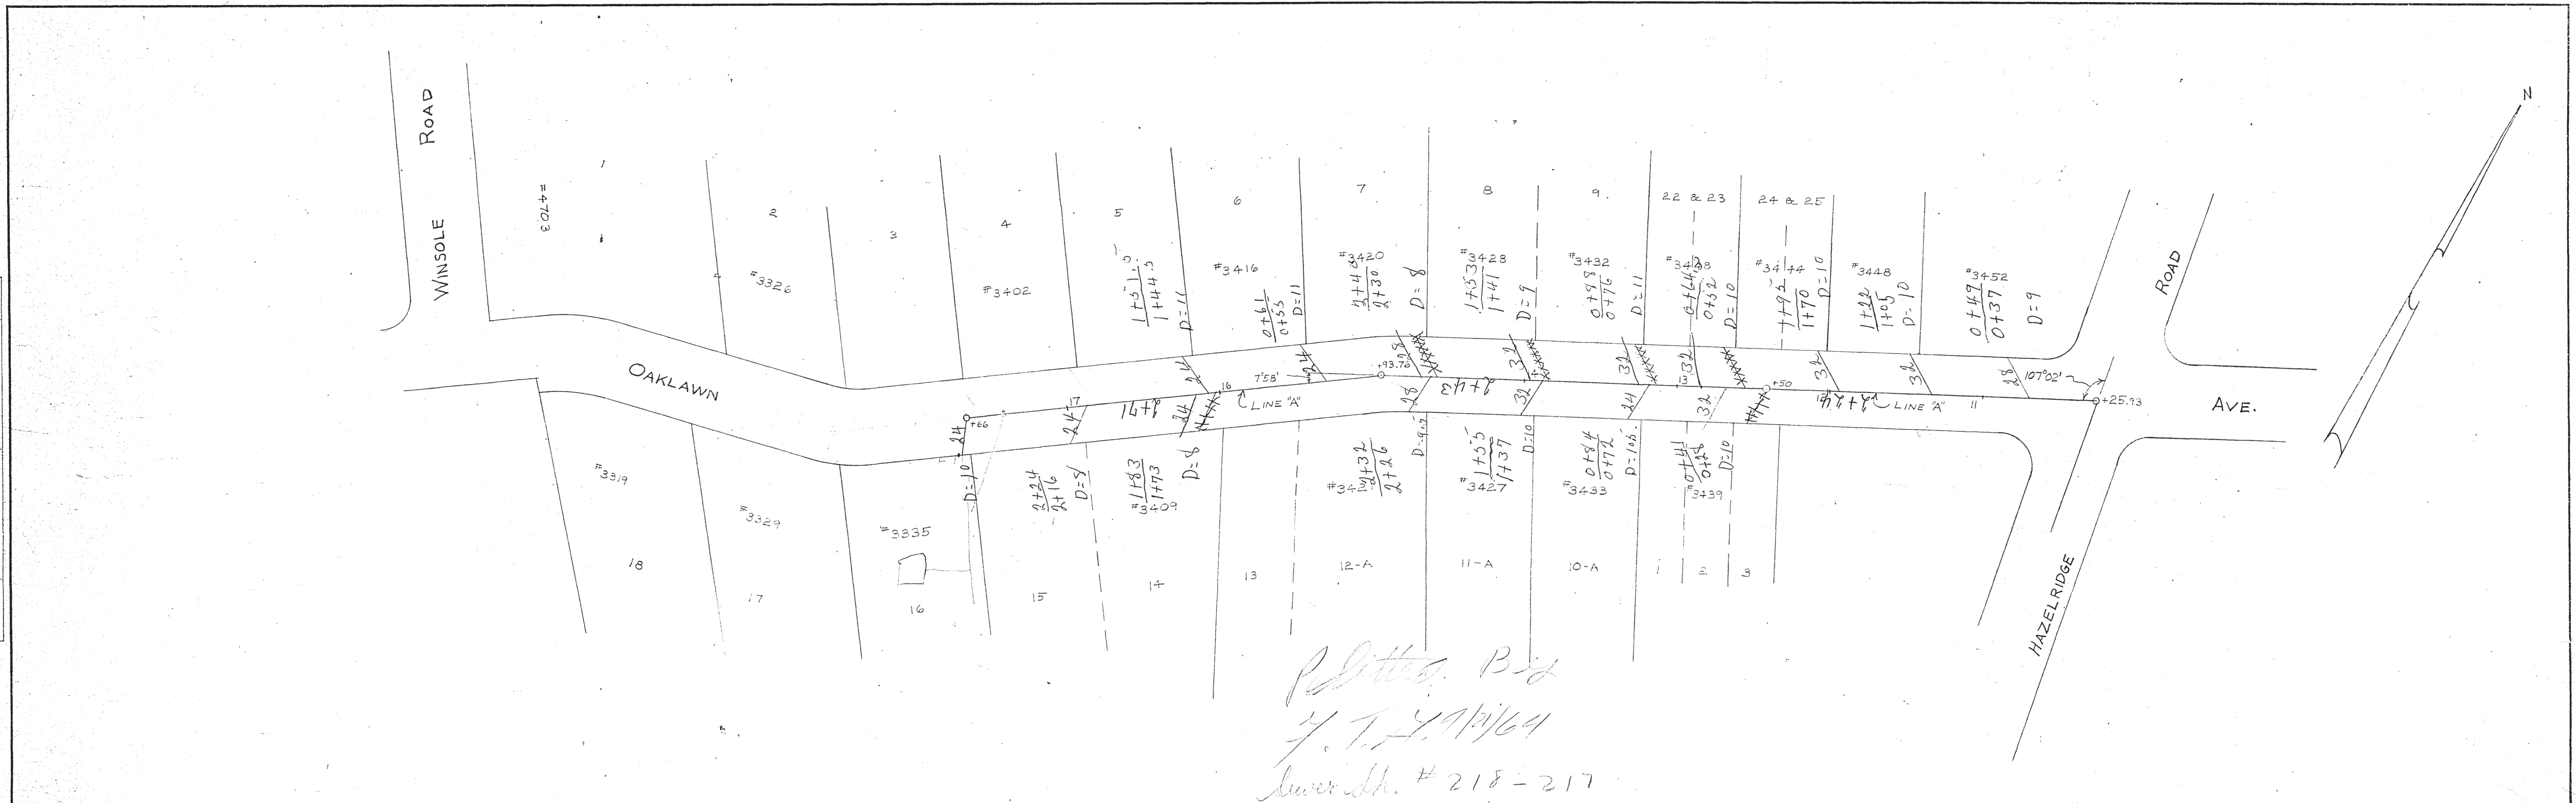

*Plotted B-2
J. T. 4/12/64
Invert Elev. # 218-217*

