

COMM # 7120


PRELIMINARY MAP OF SECTION NO. 5
HEMLOCK HILLS SHOWN HEREON
BOUNDED BY OUTSIDE CORNERS ①-⑮ TO ①

APPROVED:
Paul R. M... 7-9-58
SECRETARY OF ROANOKE COUNTY PLANNING COM.
DATE
CHAIRMAN, BOARD OF SUPERVISORS OF ROANOKE CO.
DATE
DIRECTOR OF PUBLIC WORKS, ROANOKE, VIRGINIA
DATE
Chas. Rogers 9-2-58
CITY ENGINEER OF ROANOKE, VIRGINIA
DATE

J.R. Hill
AGENT ROANOKE CITY PLANNING COM.
W.M. GARST LAND
Sept. 2, 1958

REVISION OF SEPT. 11, 1958
- Addition of M.H. 8-9 to
M.H. 8-61 on Plan - APPROVED

PLAN	DATE
BY	DATE
DESIGNED	DATE
PLOTTED	DATE
CHECKED	DATE
NOTED	DATE

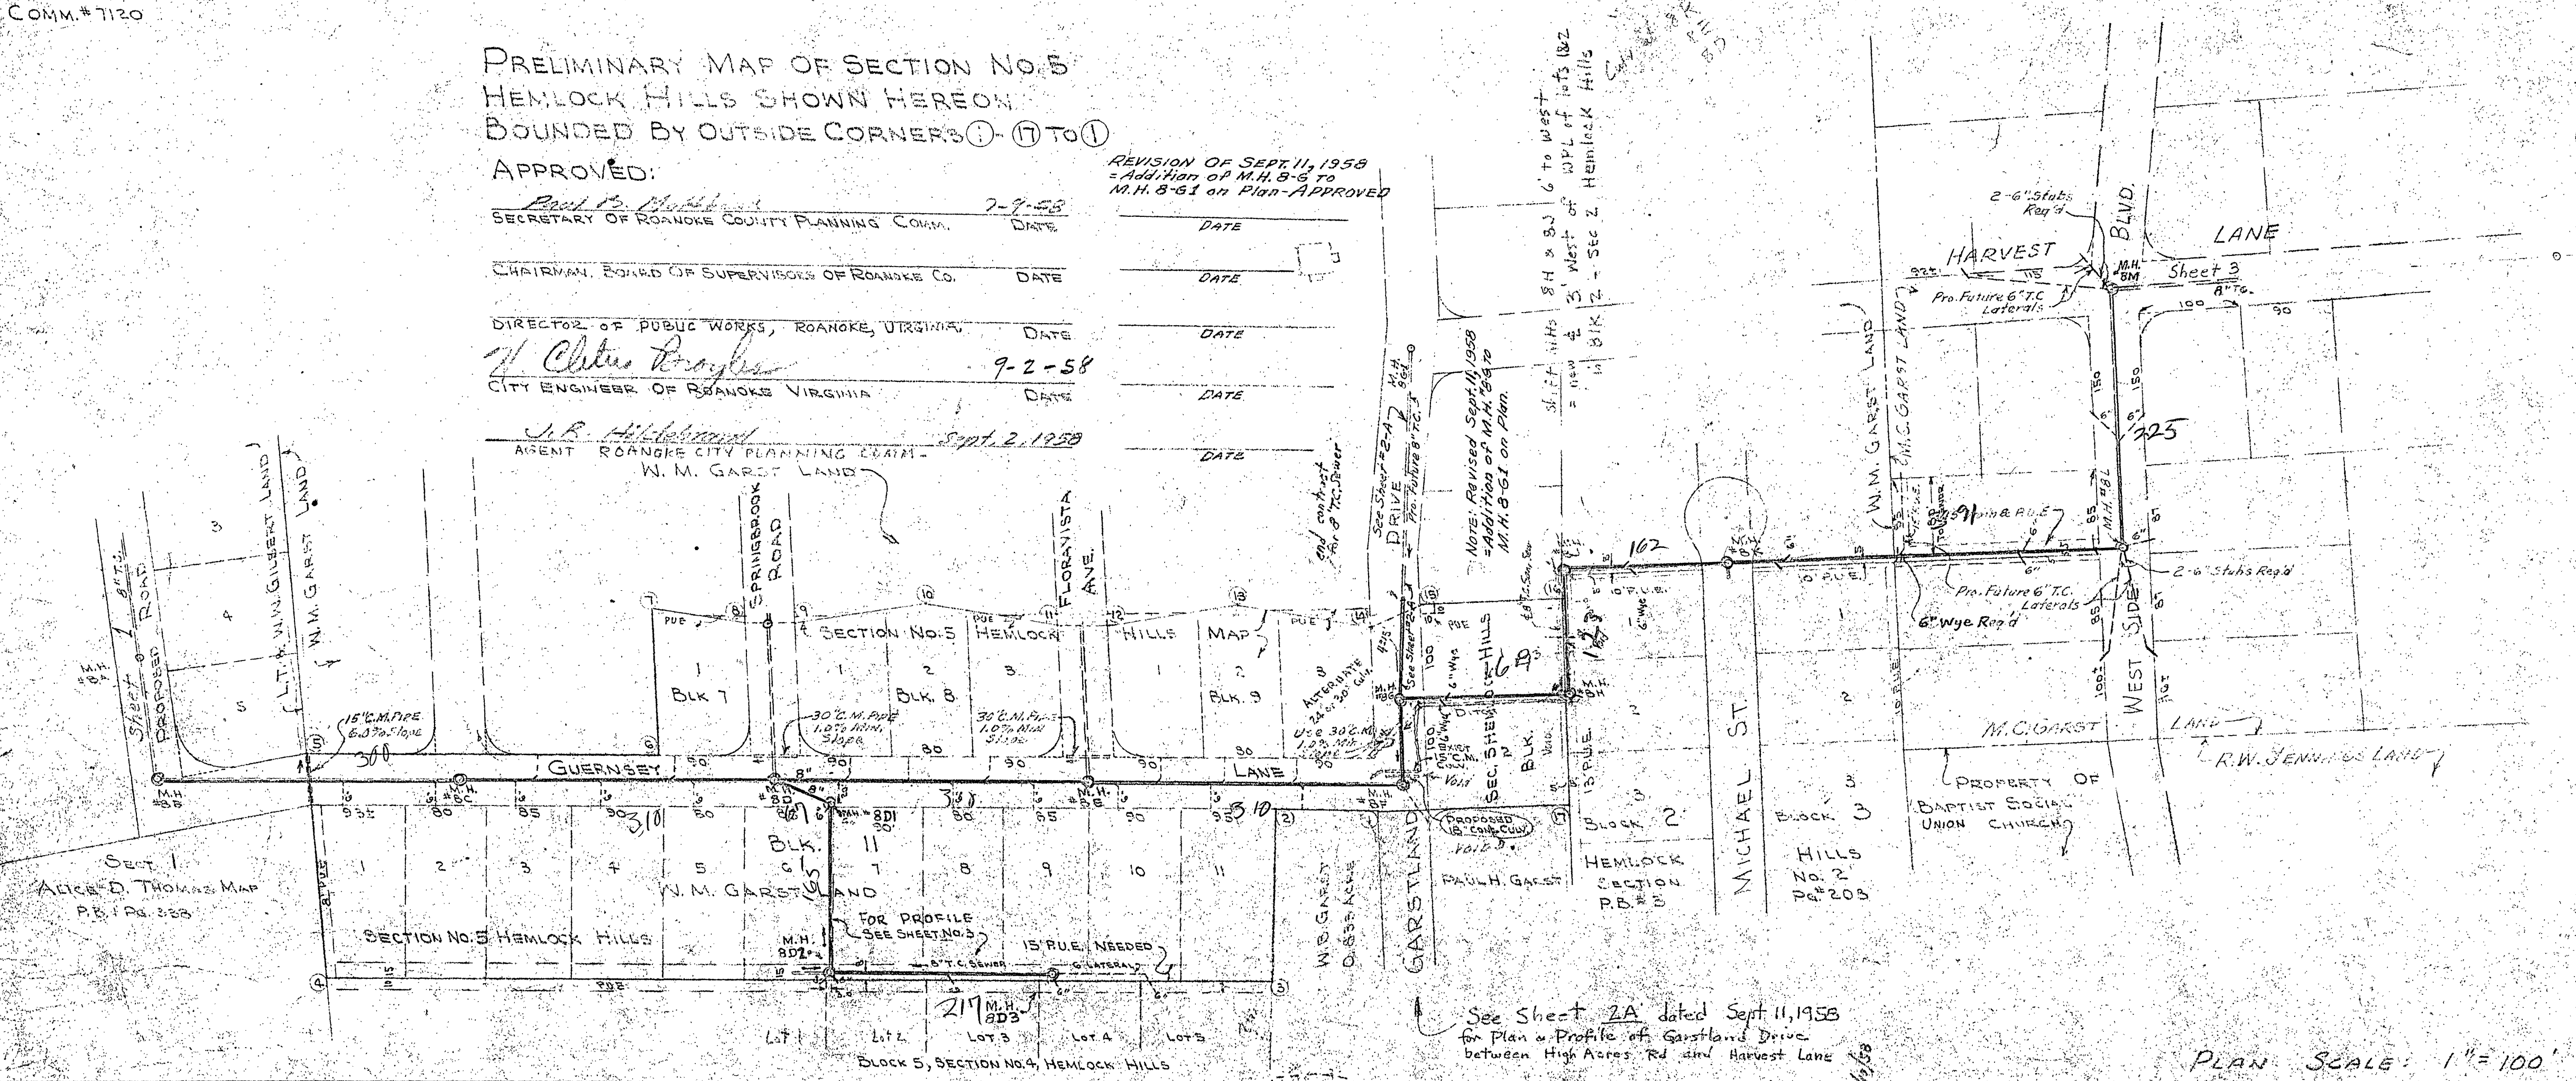


See Sheet 2A dated Sept 11, 1958
for Plan & Profile of Garstland Drive
between High Acres Rd and Harvest Lane

PLAN SCALE: 1" = 100'

See General Notes on Sheet 1

PROFILE	DATE
BY	DATE
DESIGNED	DATE
PLOTTED	DATE
CHECKED	DATE
NOTED	DATE

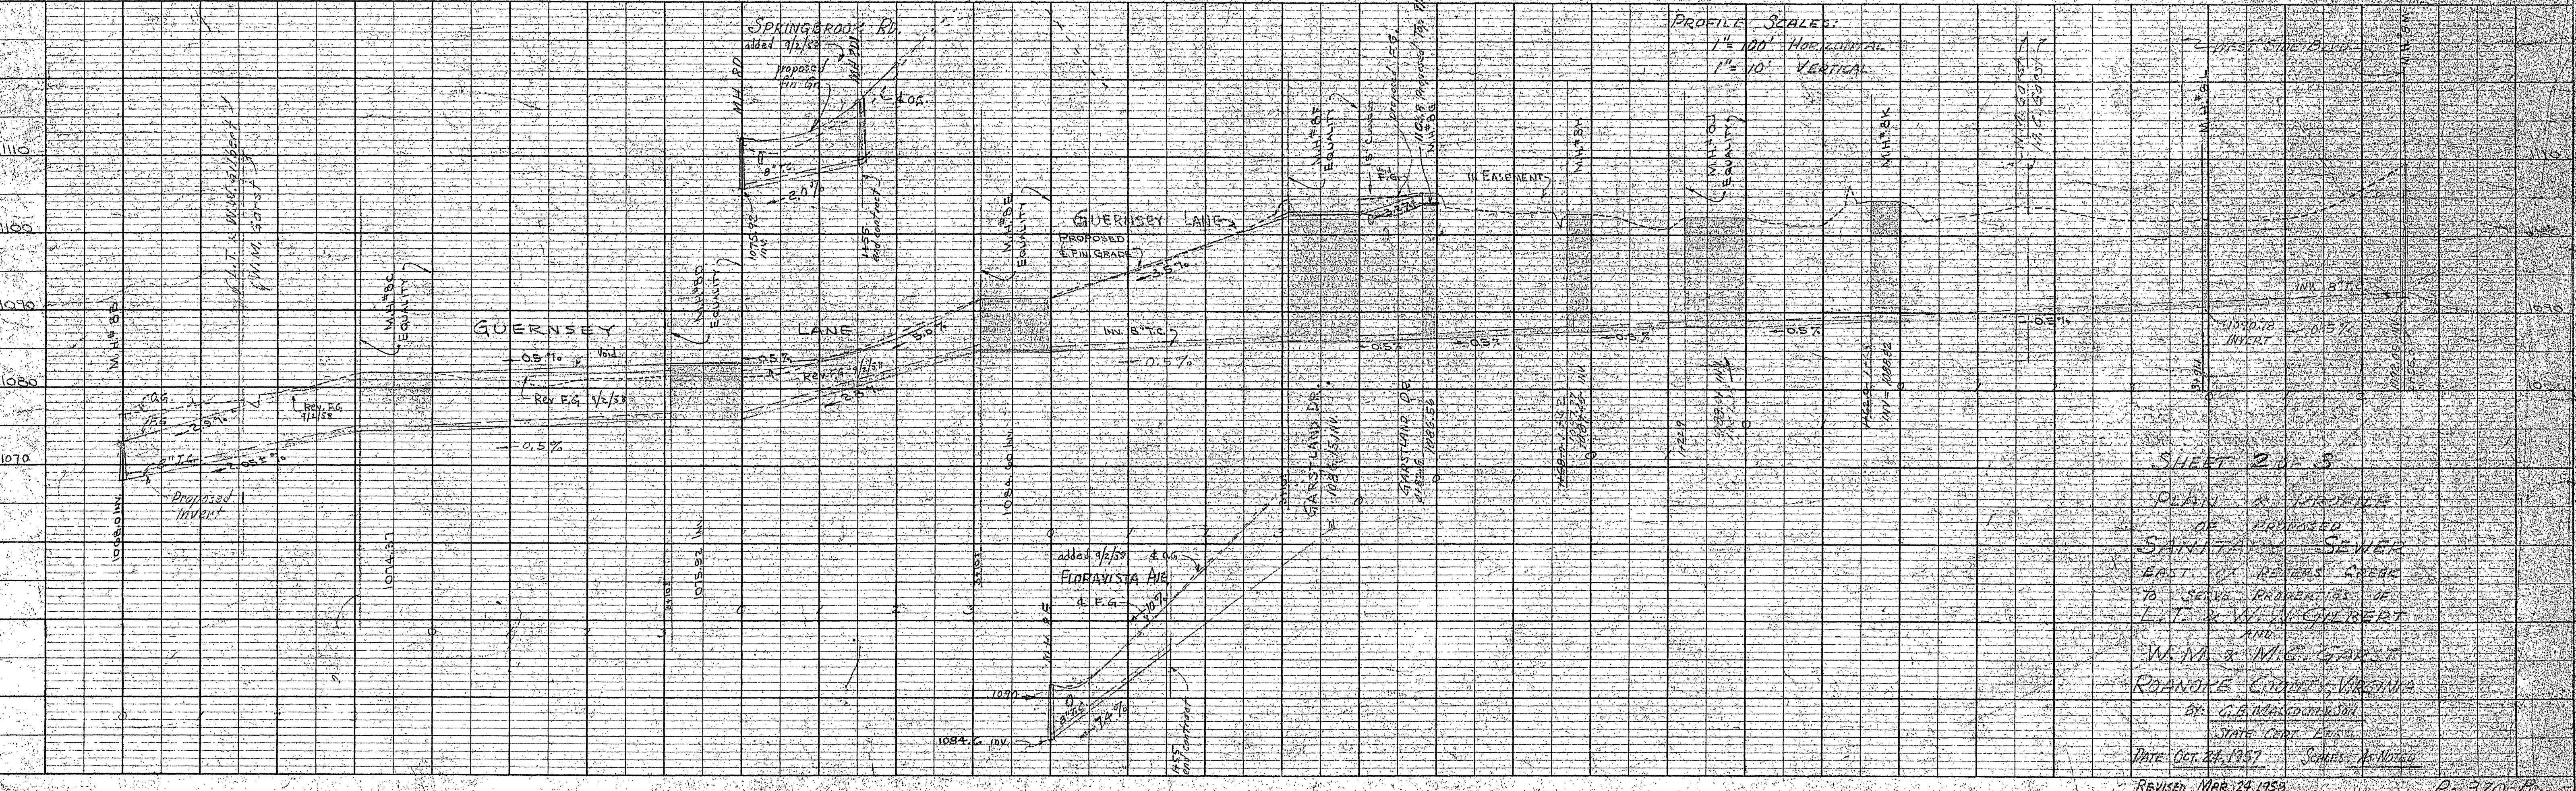

PROFILE SCALES:
1" = 100' HORIZONTAL
1" = 10' VERTICAL

SHEET 2 OF 3
PLAN & PROFILE
OF PROPOSED
SANITARY SEWER
EAST OF REVERS CREEK
TO SERVE PROPERTIES OF
L.T. & W.M. GARST
AND
W.M. & M.C. GARST
ROANOKE COUNTY, VIRGINIA
BY: G.A. M...
STATE CERT. 11165
DATE: OCT. 24, 1957
SCALE: AS NOTED