


FOR UTILITY OWNERS NAMES SEE SHEET #9

REVISED	FHWA REGION	STATE	FEDERAL AID PROJECT	ROUTE	STATE PROJECT	SHEET NO.
2/23/77 10/18/77	3	VA.		221	0221-080-103, R/W-201 C-501	12

DESIGN FEATURES RELATING TO CONSTRUCTION OR TO REGULATION AND CONTROL OF TRAFFIC MAY BE SUBJECT TO CHANGE AS DEEMED NECESSARY BY THE DEPARTMENT.

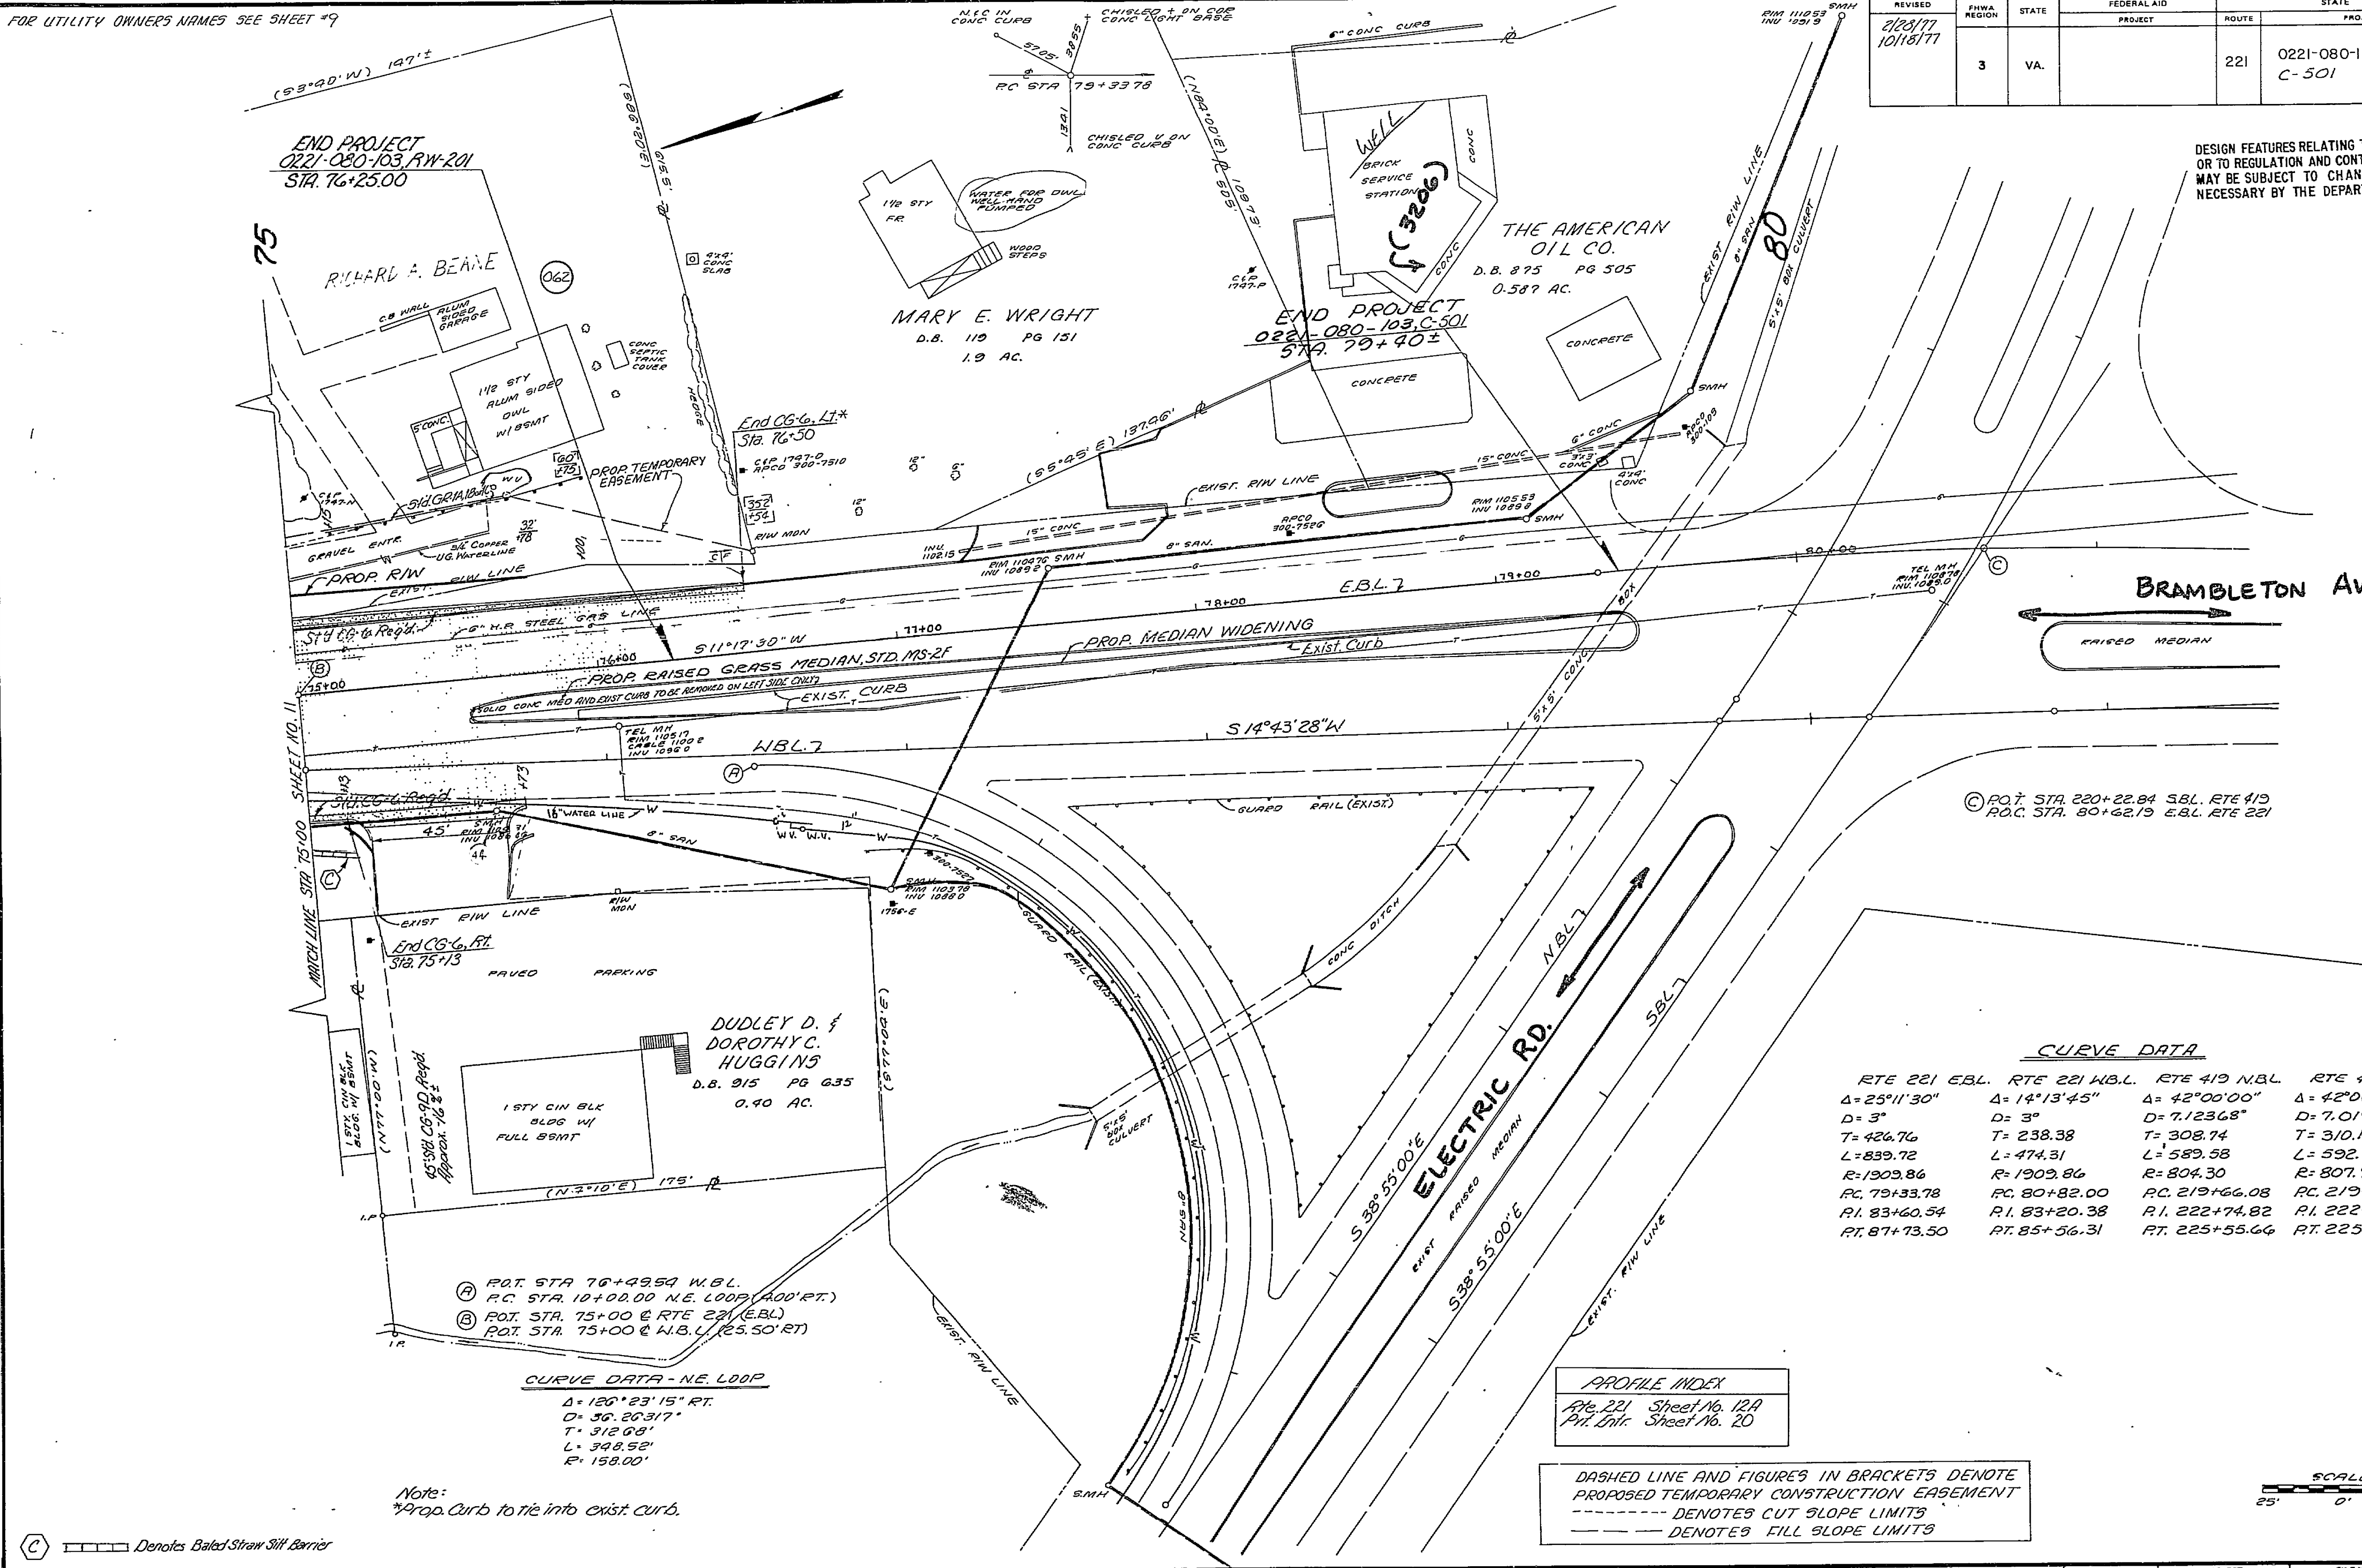

RTE 221 EBL	RTE 221 WBL	RTE 419 NBL	RTE 419 SBL
A=25°11'30"	A=14°13'45"	A=42°00'00"	A=62°00'00"
D=3"	D=3"	D=7.12368"	D=7.01980"
T=426.76	T=238.38	T=308.74	T=310.13
L=839.72	L=474.31	L=589.58	L=592.24
R=1303.86	R=1303.86	R=804.30	R=807.92
PC 79+33.78	PC 80+82.00	PC 219+66.08	PC 219+53.89
PT 83+60.54	PT 83+20.38	PT 222+74.82	PT 222+64.02
PT 87+73.50	PT 85+56.31	PT 225+55.64	PT 225+46.13

PROFILE INDEX

APR 221 Sheet No. 12A

PH. ENR. Sheet No. 20

SCALE

25' 0' 25'

PLAN NO.	PROJECT	FILE NO.	SHEET NO.
A	0221-080-103,	RC-5438	12

