

PROJECT MANAGER: Scott Woodrum, (540) 375-3580 (Salem District)
SURVEYED BY: Woolpert, Inc. & Rice Associates, Inc.
DESIGN SUPERVISED BY: STV, Incorporated, 571-633-2220
DESIGNED BY: STV, Incorporated, 571-633-2220


RFP PLANS
For Information
Only

DATE: 09-20-2012

REVISED	STATE	ROUTE	STATE PROJECT	SHEET NO.
	VA.	581	0581-128-109, RW-201, C-501	1A

DESIGN FEATURES RELATING TO CONSTRUCTION
OR TO REGULATION AND CONTROL OF TRAFFIC
MAY BE SUBJECT TO CHANGE AS DEEMED
NECESSARY BY THE DEPARTMENT

INTERCHANGE OVERVIEW

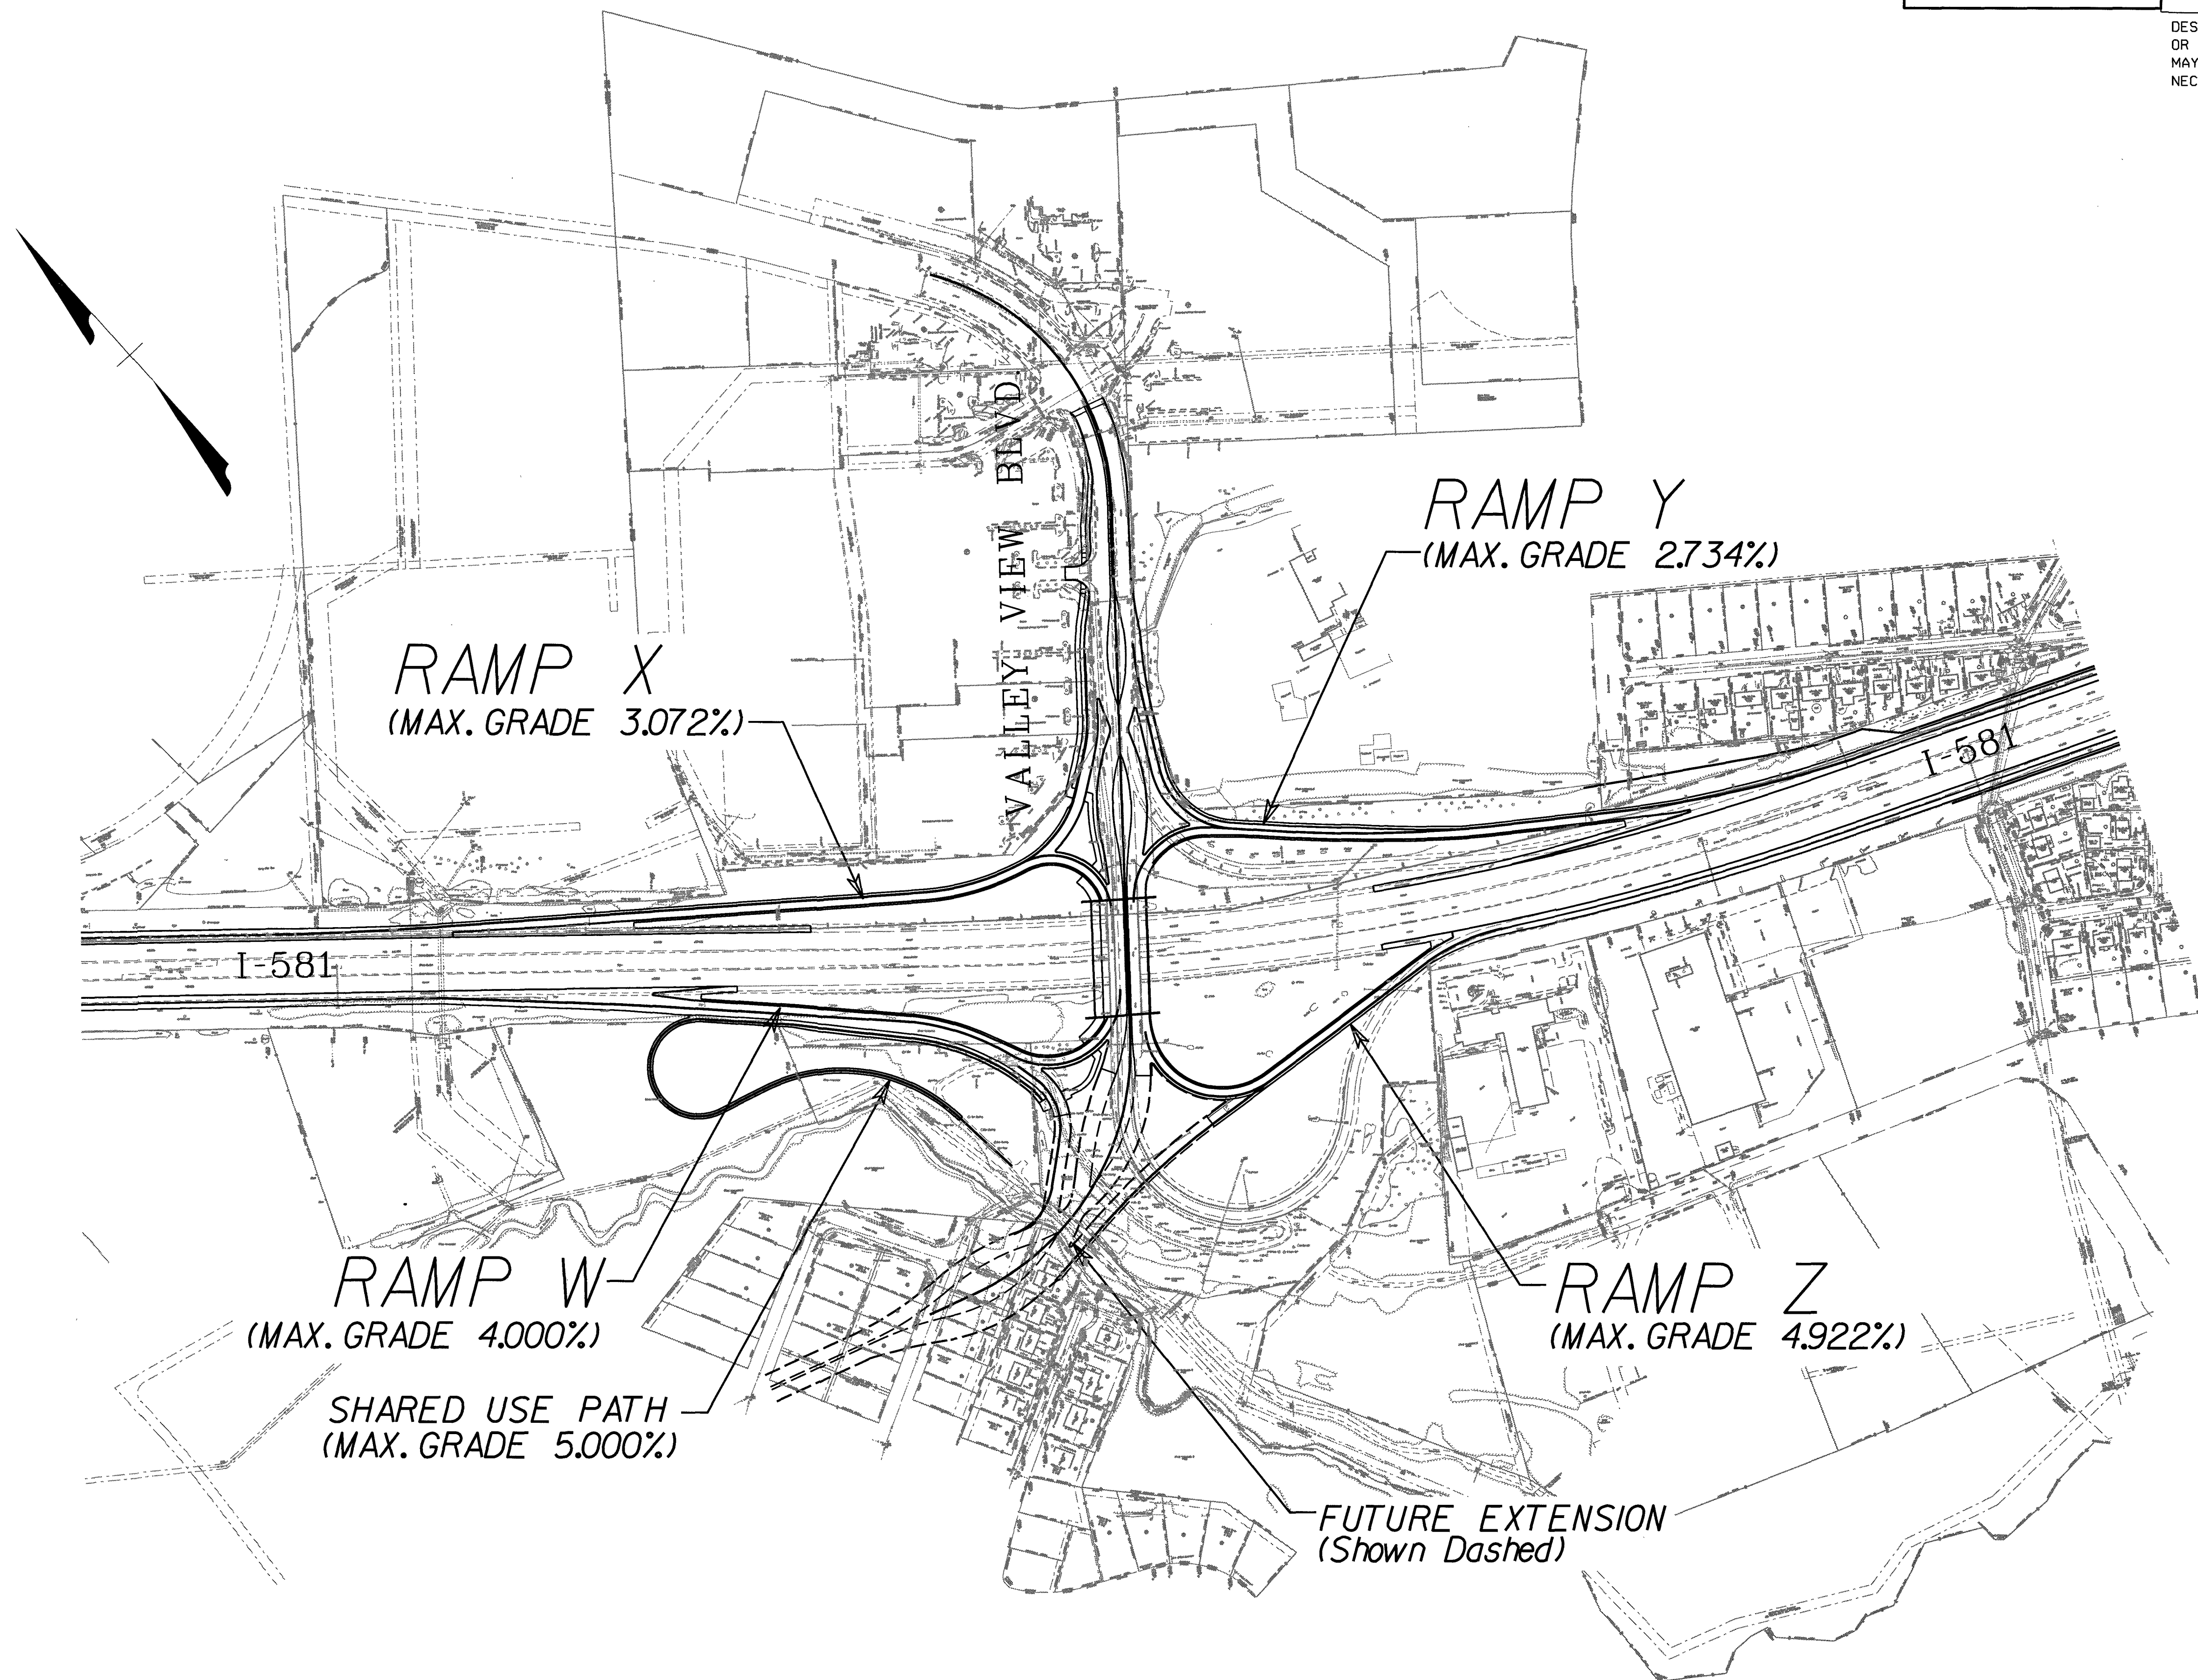

R.F.P. PLANS
ADDITIONAL EASEMENTS FOR UTILITY
RELOCATIONS MAY BE REQUIRED
BEYOND THE PROPOSED RIGHT OF
WAY SHOWN ON THESE PLANS.

PRELIMINARY EASEMENT FOR UTILITY
RELOCATIONS ARE APPROXIMATE ONLY
AND SUBJECT TO CHANGE AS
PROJECT DESIGN IS FINALIZED.

THESE PLANS ARE UNFINISHED
AND UNAPPROVED AND ARE NOT
TO BE USED FOR ANY TYPE
OF CONSTRUCTION OR THE
ACQUISITION OF RIGHT OF WAY.

THE
LANE
CONSTRUCTION
CORPORATION

SCALE
0 200' 400'

PROJECT
0581-128-109

SHEET NO.
1A

NOTE: THIS PLAN SHEET WAS REVISED IN ACCORDANCE
WITH VDOT'S LETTER OF SEPTEMBER 5, 2012 AND AS
DESCRIBED IN THE TECHNICAL PROPOSAL.