

PROJECT MANAGER Scott Woodrum (540) 375-3580 (Salem District)
SURVEYED BY Woolpert, Inc. & Rice Associates, Inc.
DESIGN SUPERVISED BY STV, Incorporated, 571-633-2220
DESIGNED BY STV, Incorporated, 571-633-2220

SEQUENCE OF CONSTRUCTION STAGE I

RFP PLANS
For Information
Only
DATE: 09-20-2012

REVISED	STATE	ROUTE	PROJECT	SHEET NO
	VA.	581	0581-128-109, RW-201, C-501	


DESIGN FEATURES RELATING TO CONSTRUCTION
OR TO REGULATION AND CONTROL OF TRAFFIC
MAY BE SUBJECT TO CHANGE AS DEEMED
NECESSARY BY THE DEPARTMENT

CONSTRUCTION ACTIVITIES

1. CONSTRUCT NORTHBOUND I-581 OFF-RAMP.
2. WIDEN OF I-581 SOUTH OF VALLEY VIEW BLVD.
3. DEMOLISH AND WIDEN OF THE SOUTHERN SIDE OF THE BRIDGE.
4. CONSTRUCT NEW ON-RAMP TO I-581 SOUTHBOUND.
5. CONSTRUCT TEMPORARY TRAIL CONNECTION TO BE USED FOR THE DURATION OF CONSTRUCTION.
6. PLACE TEMPORARY PAVEMENT IN THE OFF-RAMP GORA AREA TO FACILITATE LANE SHIFT.
7. CONSTRUCT NEW I-581 SOUTHBOUND OFF-RAMP.
8. REMOVE PORTIONS OF MEDIAN BARRIER AND PLACE TEMPORARY PAVEMENT TO BE USED IN PHASE II.

MAJOR TRAFFIC SHIFTS

1. SHIFT I-581 NORTHBOUND OFF-RAMP UTILIZING TEMPORARY PAVEMENT TO FACILITATE CONSTRUCTION OF NEW RAMP AT VALLEY VIEW BLVD TIE-IN.

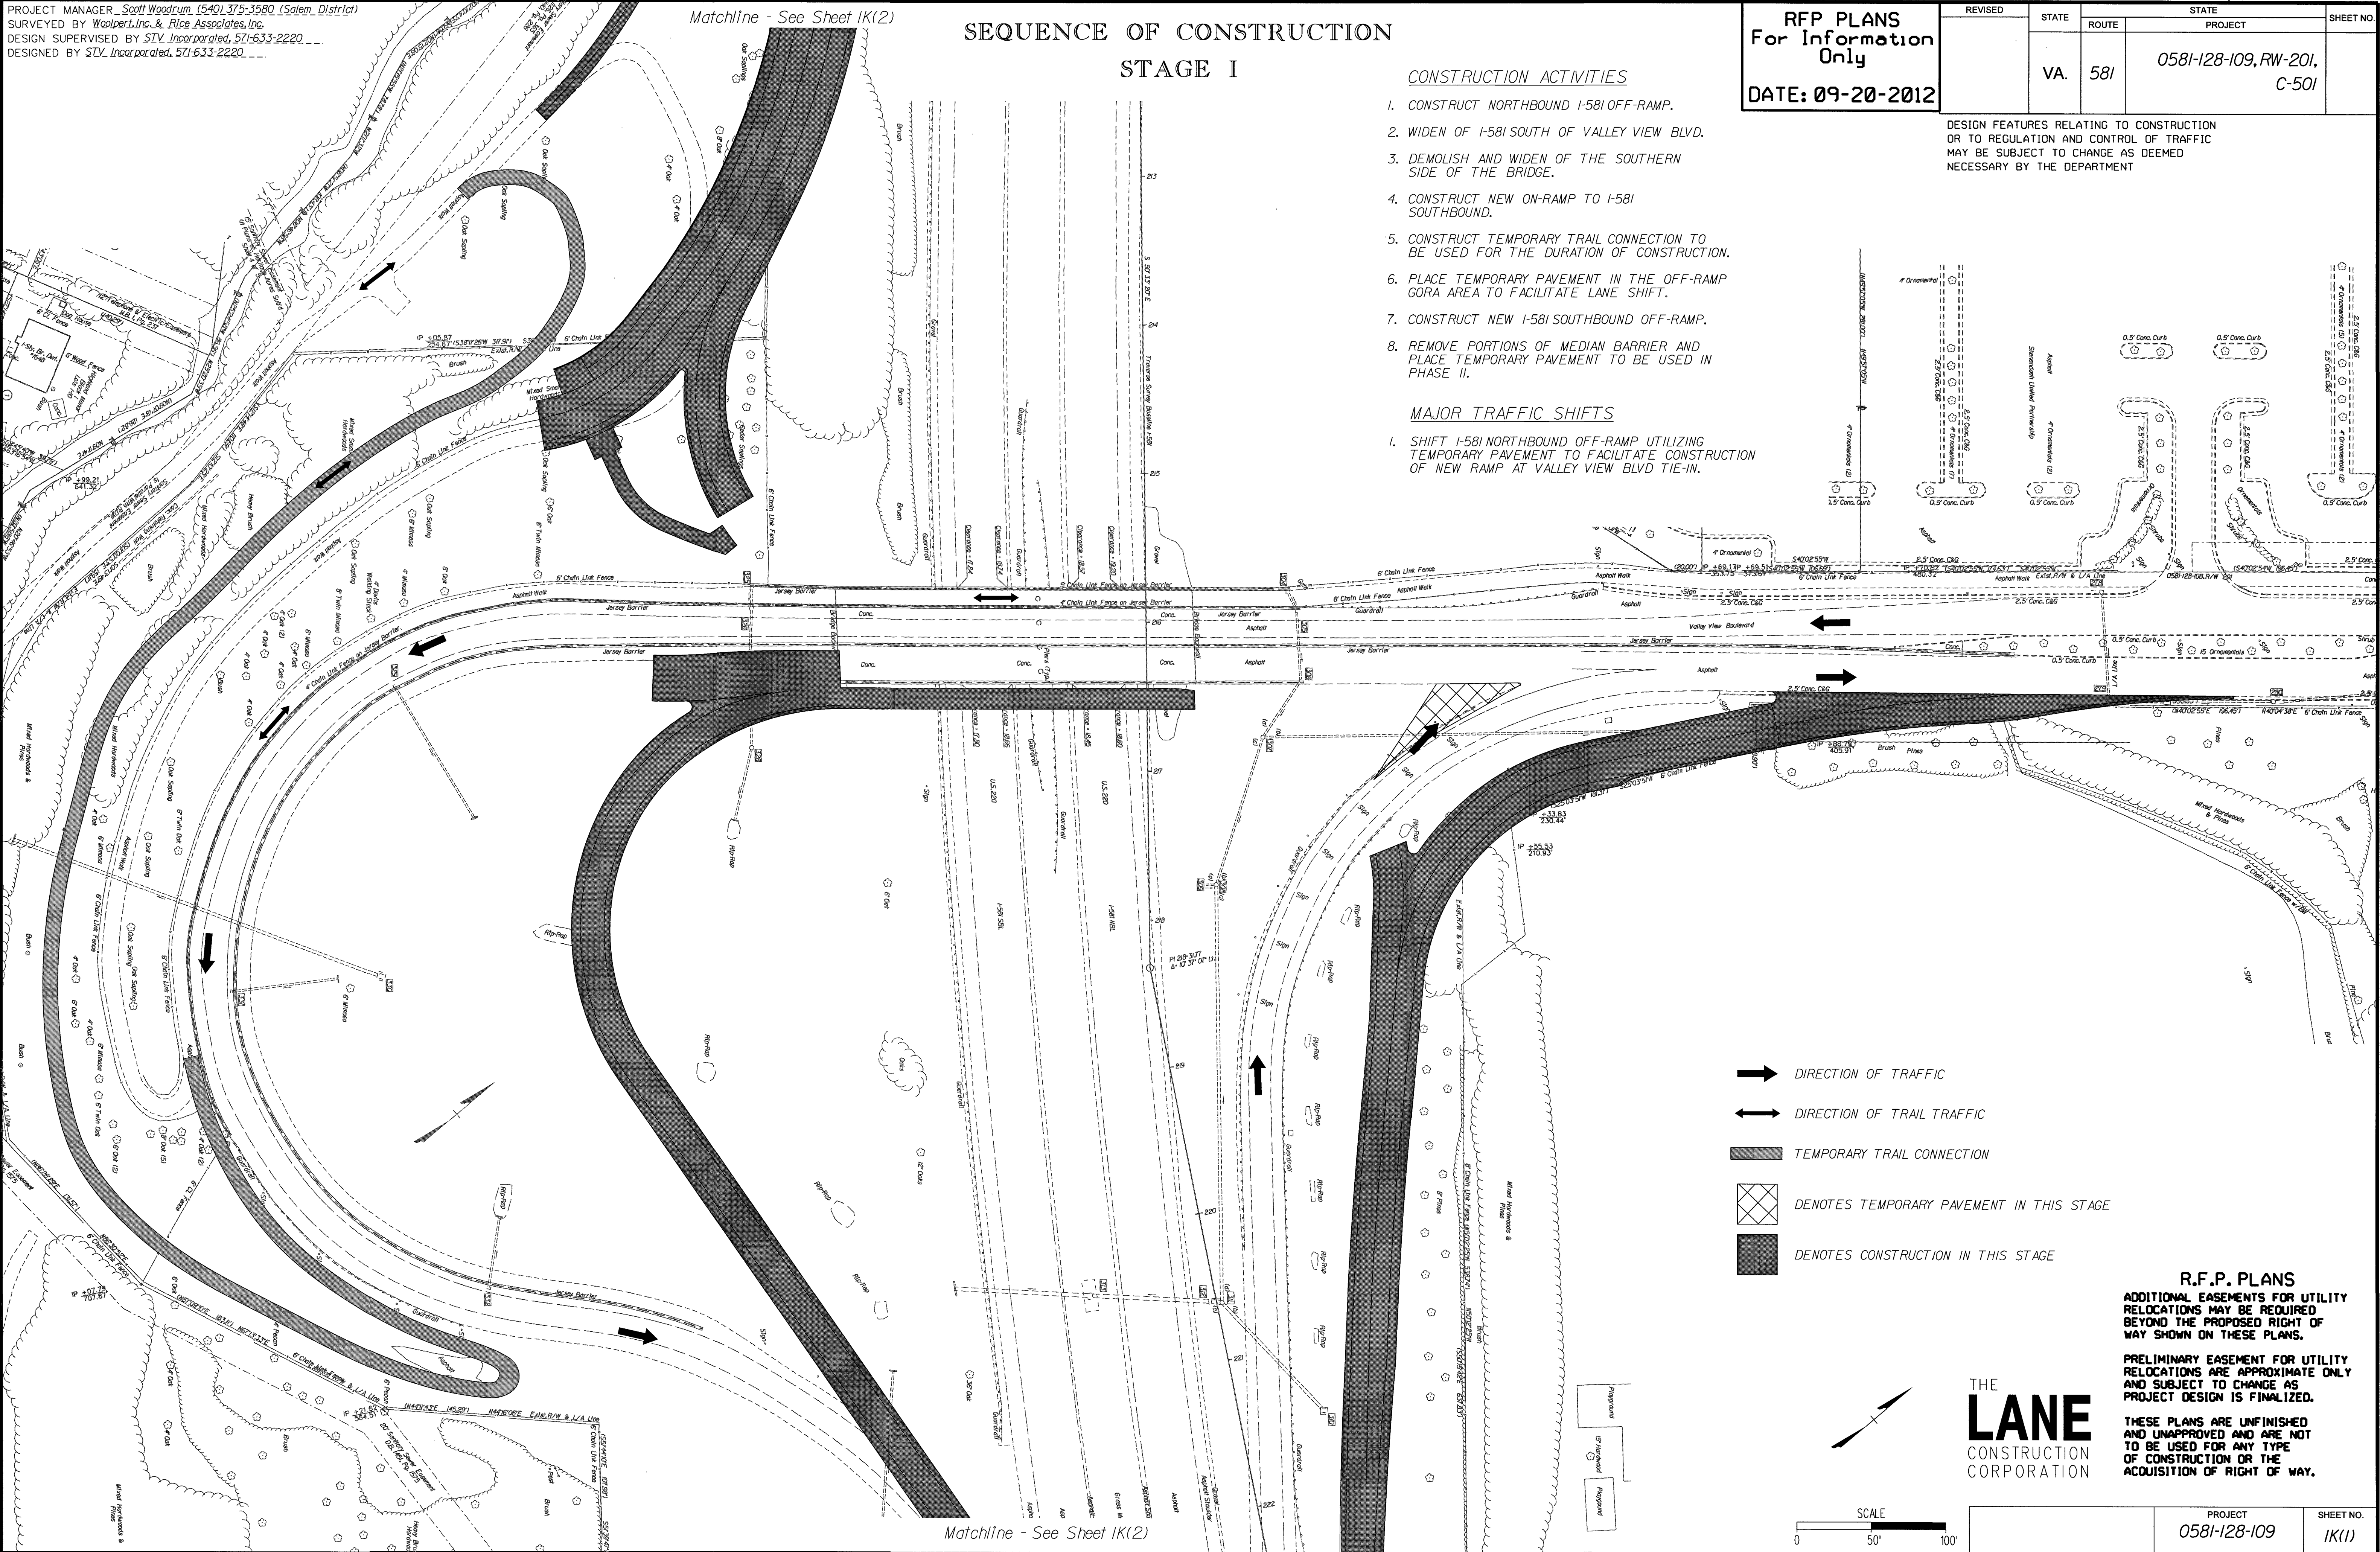

- DIRECTION OF TRAFFIC
- DIRECTION OF TRAIL TRAFFIC
- TEMPORARY TRAIL CONNECTION
- DENOTES TEMPORARY PAVEMENT IN THIS STAGE
- DENOTES CONSTRUCTION IN THIS STAGE

R.F.P. PLANS
ADDITIONAL EASEMENTS FOR UTILITY
RELOCATIONS MAY BE REQUIRED
BEYOND THE PROPOSED RIGHT OF
WAY SHOWN ON THESE PLANS.

PRELIMINARY EASEMENT FOR UTILITY
RELOCATIONS ARE APPROXIMATE ONLY
AND SUBJECT TO CHANGE AS
PROJECT DESIGN IS FINALIZED.

THESE PLANS ARE UNFINISHED
AND UNAPPROVED AND ARE NOT
TO BE USED FOR ANY TYPE
OF CONSTRUCTION OR THE
ACQUISITION OF RIGHT OF WAY.

THE
LANE
CONSTRUCTION
CORPORATION

SCALE
0 50' 100'

PROJECT
0581-128-109

SHEET NO.
1K(1)

NOTE: THIS PLAN SHEET WAS REVISED IN ACCORDANCE
WITH VDOT'S LETTER OF SEPTEMBER 5, 2012 AND AS
DESCRIBED IN THE TECHNICAL PROPOSAL.