


PROJECT MANAGER: Scott Woodrum (540) 375-3580 (Salem District)
SURVEYED BY: Woolpert, Inc. & Rios Associates, Inc.
DESIGN SUPERVISED BY: STV, Incorporated, 571-633-2220
DESIGNED BY: STV, Incorporated, 571-633-2220

SEQUENCE OF CONSTRUCTION STAGE II

RFP PLANS
For Information
Only
DATE: 09-20-2012

REVISED	STATE	ROUTE	PROJECT	SHEET NO.
	VA.	581	0581-128-109, RW-201, C-501	

DESIGN FEATURES RELATING TO CONSTRUCTION
OR TO REGULATION AND CONTROL OF TRAFFIC
MAY BE SUBJECT TO CHANGE AS DEEMED
NECESSARY BY THE DEPARTMENT

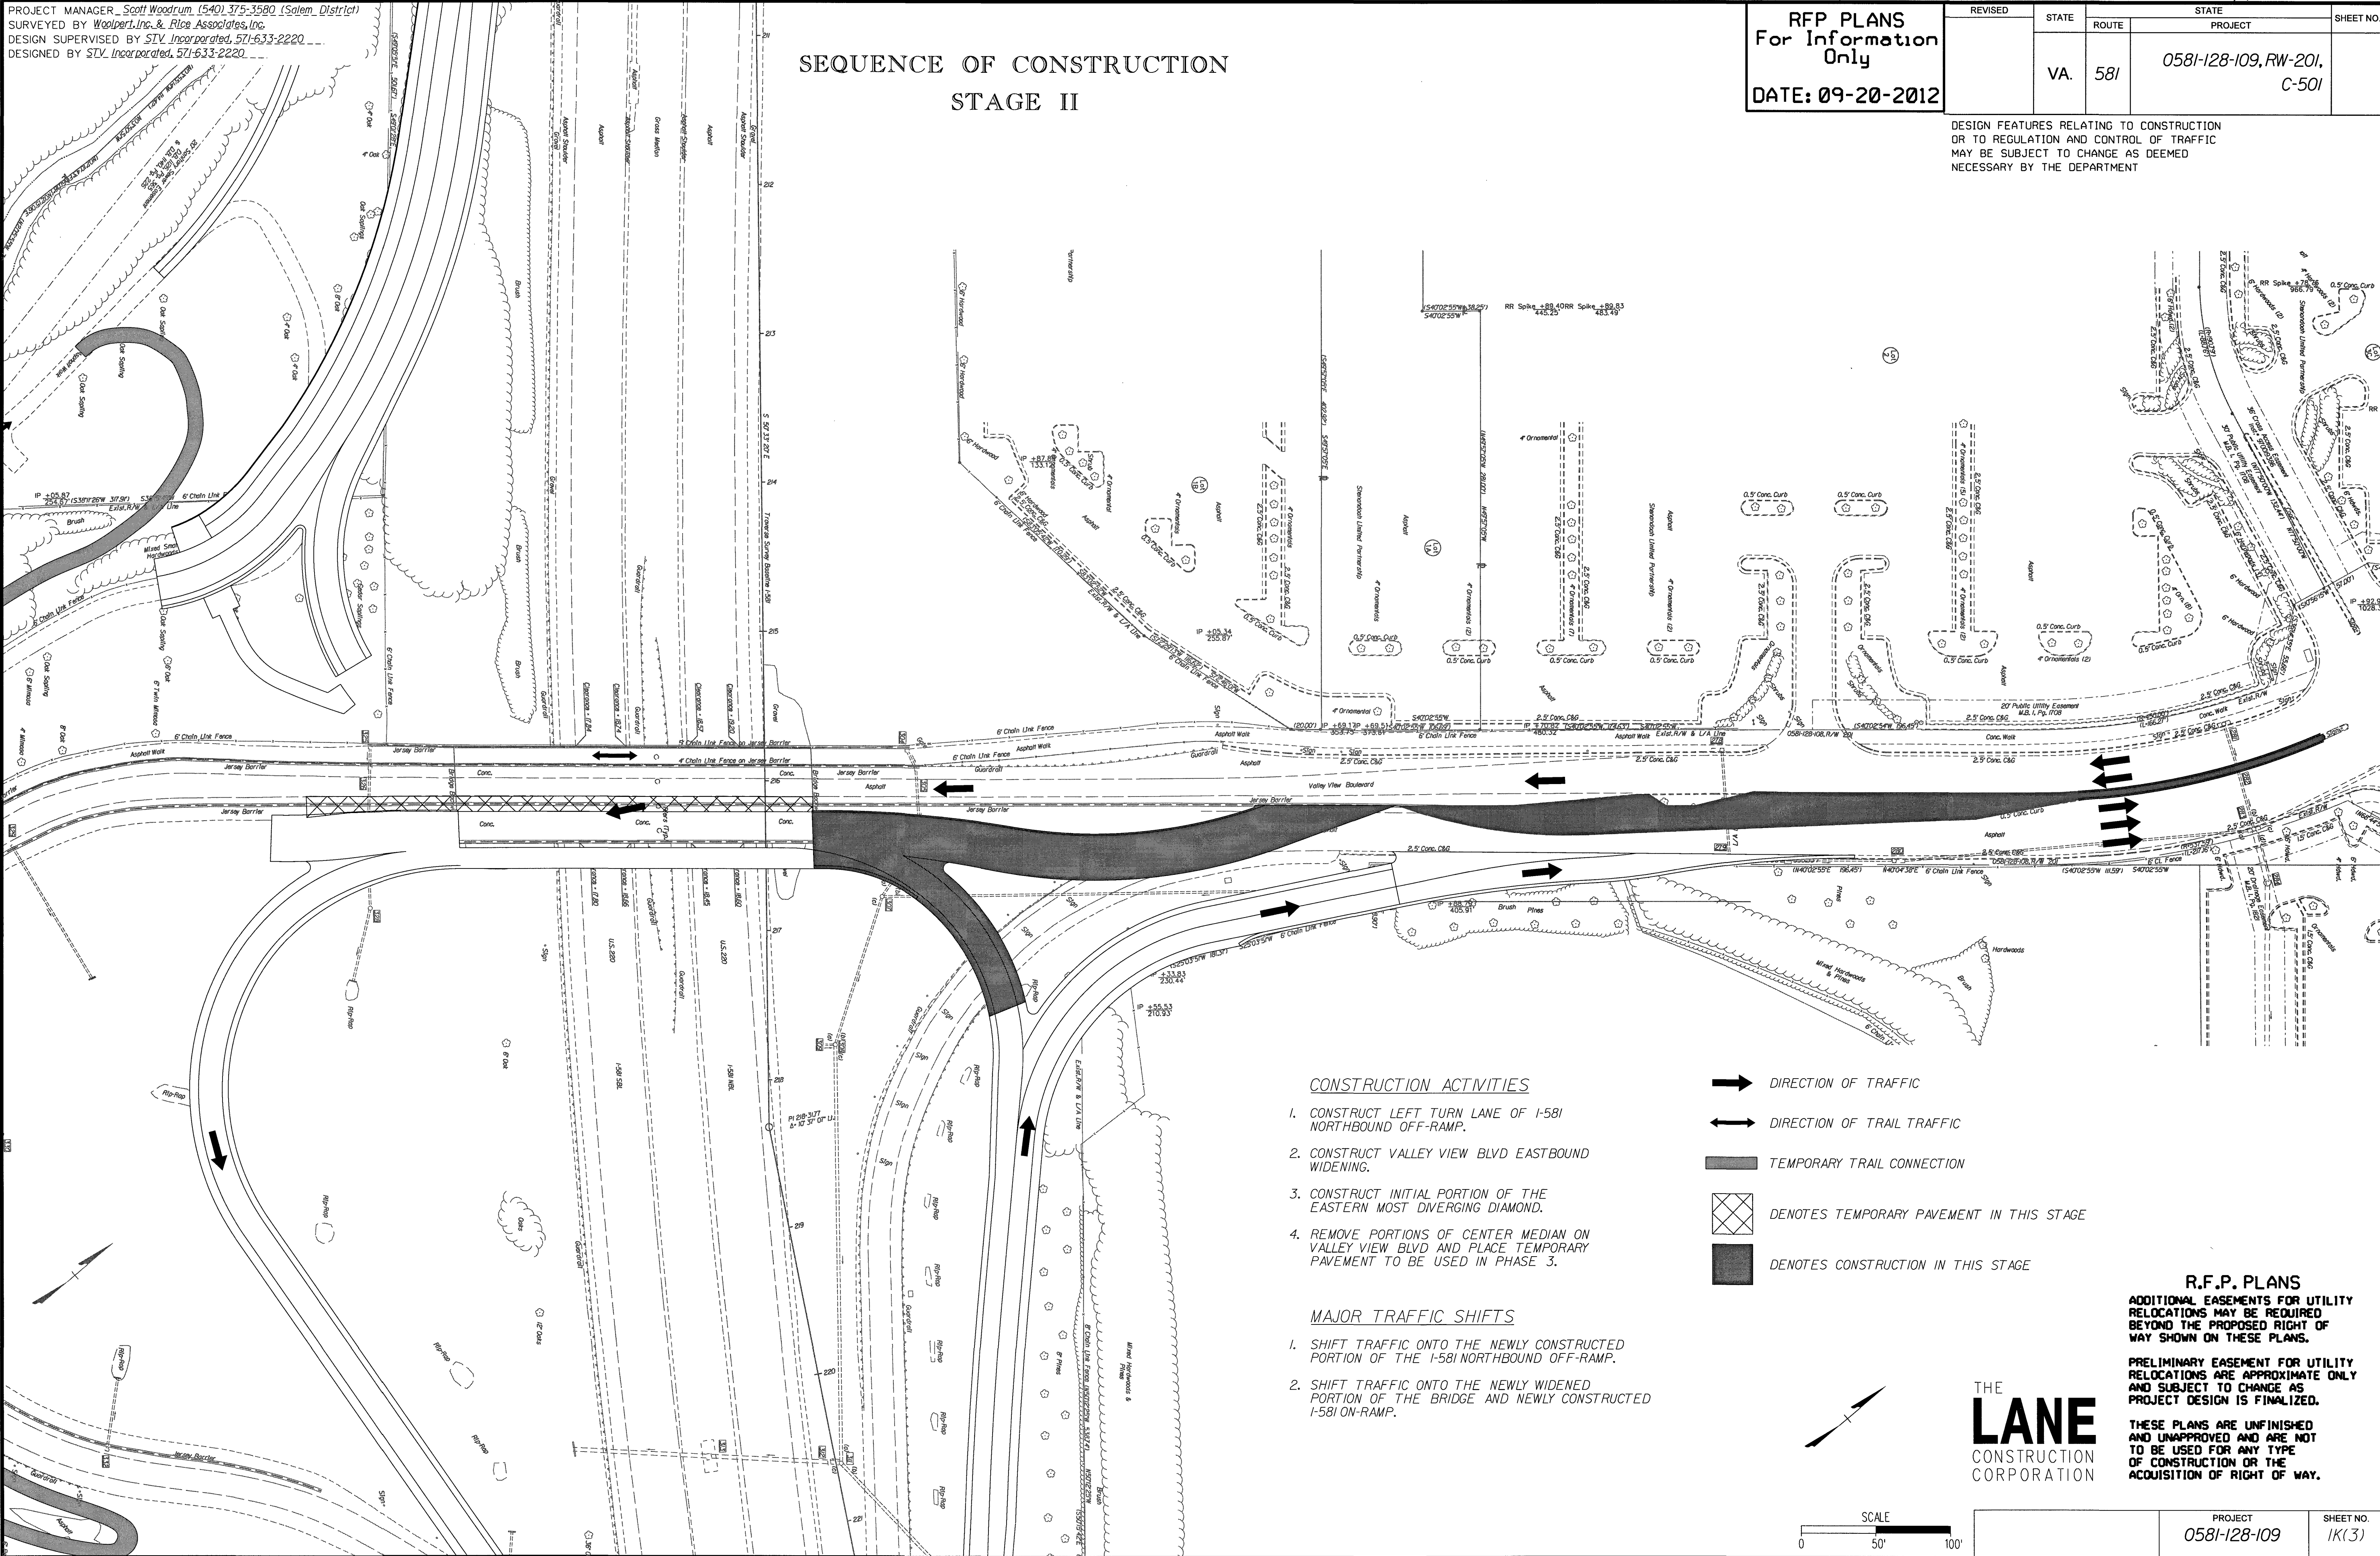

CONSTRUCTION ACTIVITIES

1. CONSTRUCT LEFT TURN LANE OF I-581 NORTHBOUND OFF-RAMP.
2. CONSTRUCT VALLEY VIEW BLVD EASTBOUND WIDENING.
3. CONSTRUCT INITIAL PORTION OF THE EASTERN MOST DIVERGING DIAMOND.
4. REMOVE PORTIONS OF CENTER MEDIAN ON VALLEY VIEW BLVD AND PLACE TEMPORARY PAVEMENT TO BE USED IN PHASE 3.

MAJOR TRAFFIC SHIFTS

1. SHIFT TRAFFIC ONTO THE NEWLY CONSTRUCTED PORTION OF THE I-581 NORTHBOUND OFF-RAMP.
2. SHIFT TRAFFIC ONTO THE NEWLY WIDENED PORTION OF THE BRIDGE AND NEWLY CONSTRUCTED I-581 ON-RAMP.


- DIRECTION OF TRAFFIC
↔ DIRECTION OF TRAIL TRAFFIC
— TEMPORARY TRAIL CONNECTION
⊠ DENOTES TEMPORARY PAVEMENT IN THIS STAGE
■ DENOTES CONSTRUCTION IN THIS STAGE

R.F.P. PLANS
ADDITIONAL EASEMENTS FOR UTILITY
RELOCATIONS MAY BE REQUIRED
BEYOND THE PROPOSED RIGHT OF
WAY SHOWN ON THESE PLANS.

PRELIMINARY EASEMENT FOR UTILITY
RELOCATIONS ARE APPROXIMATE ONLY
AND SUBJECT TO CHANGE AS
PROJECT DESIGN IS FINALIZED.

THESE PLANS ARE UNFINISHED
AND UNAPPROVED AND ARE NOT
TO BE USED FOR ANY TYPE
OF CONSTRUCTION OR THE
ACQUISITION OF RIGHT OF WAY.

THE
LANE
CONSTRUCTION
CORPORATION

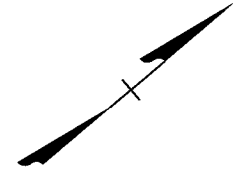

SCALE
0 50' 100'

PROJECT
0581-128-109
SHEET NO.
1K(3)

NOTE: THIS PLAN SHEET WAS REVISED IN ACCORDANCE
WITH VDOT'S LETTER OF SEPTEMBER 5, 2012 AND AS
DESCRIBED IN THE TECHNICAL PROPOSAL.