


PROJECT MANAGER: Scott Woodrum (540) 375-3580 (Salem District)
SURVEYED BY: Woolpert, Inc. & Rice Associates, Inc.
DESIGN SUPERVISED BY: STV Incorporated, 571-633-2220
DESIGNED BY: STV Incorporated, 571-633-2220

SEQUENCE OF CONSTRUCTION STAGE III

RFP PLANS
For Information
Only
DATE: 09-20-2012

REVISED	STATE	ROUTE	PROJECT	SHEET NO.
	VA.	581	0581-128-109, RW-201, C-501	

DESIGN FEATURES RELATING TO CONSTRUCTION
OR TO REGULATION AND CONTROL OF TRAFFIC
MAY BE SUBJECT TO CHANGE AS DEEMED
NECESSARY BY THE DEPARTMENT

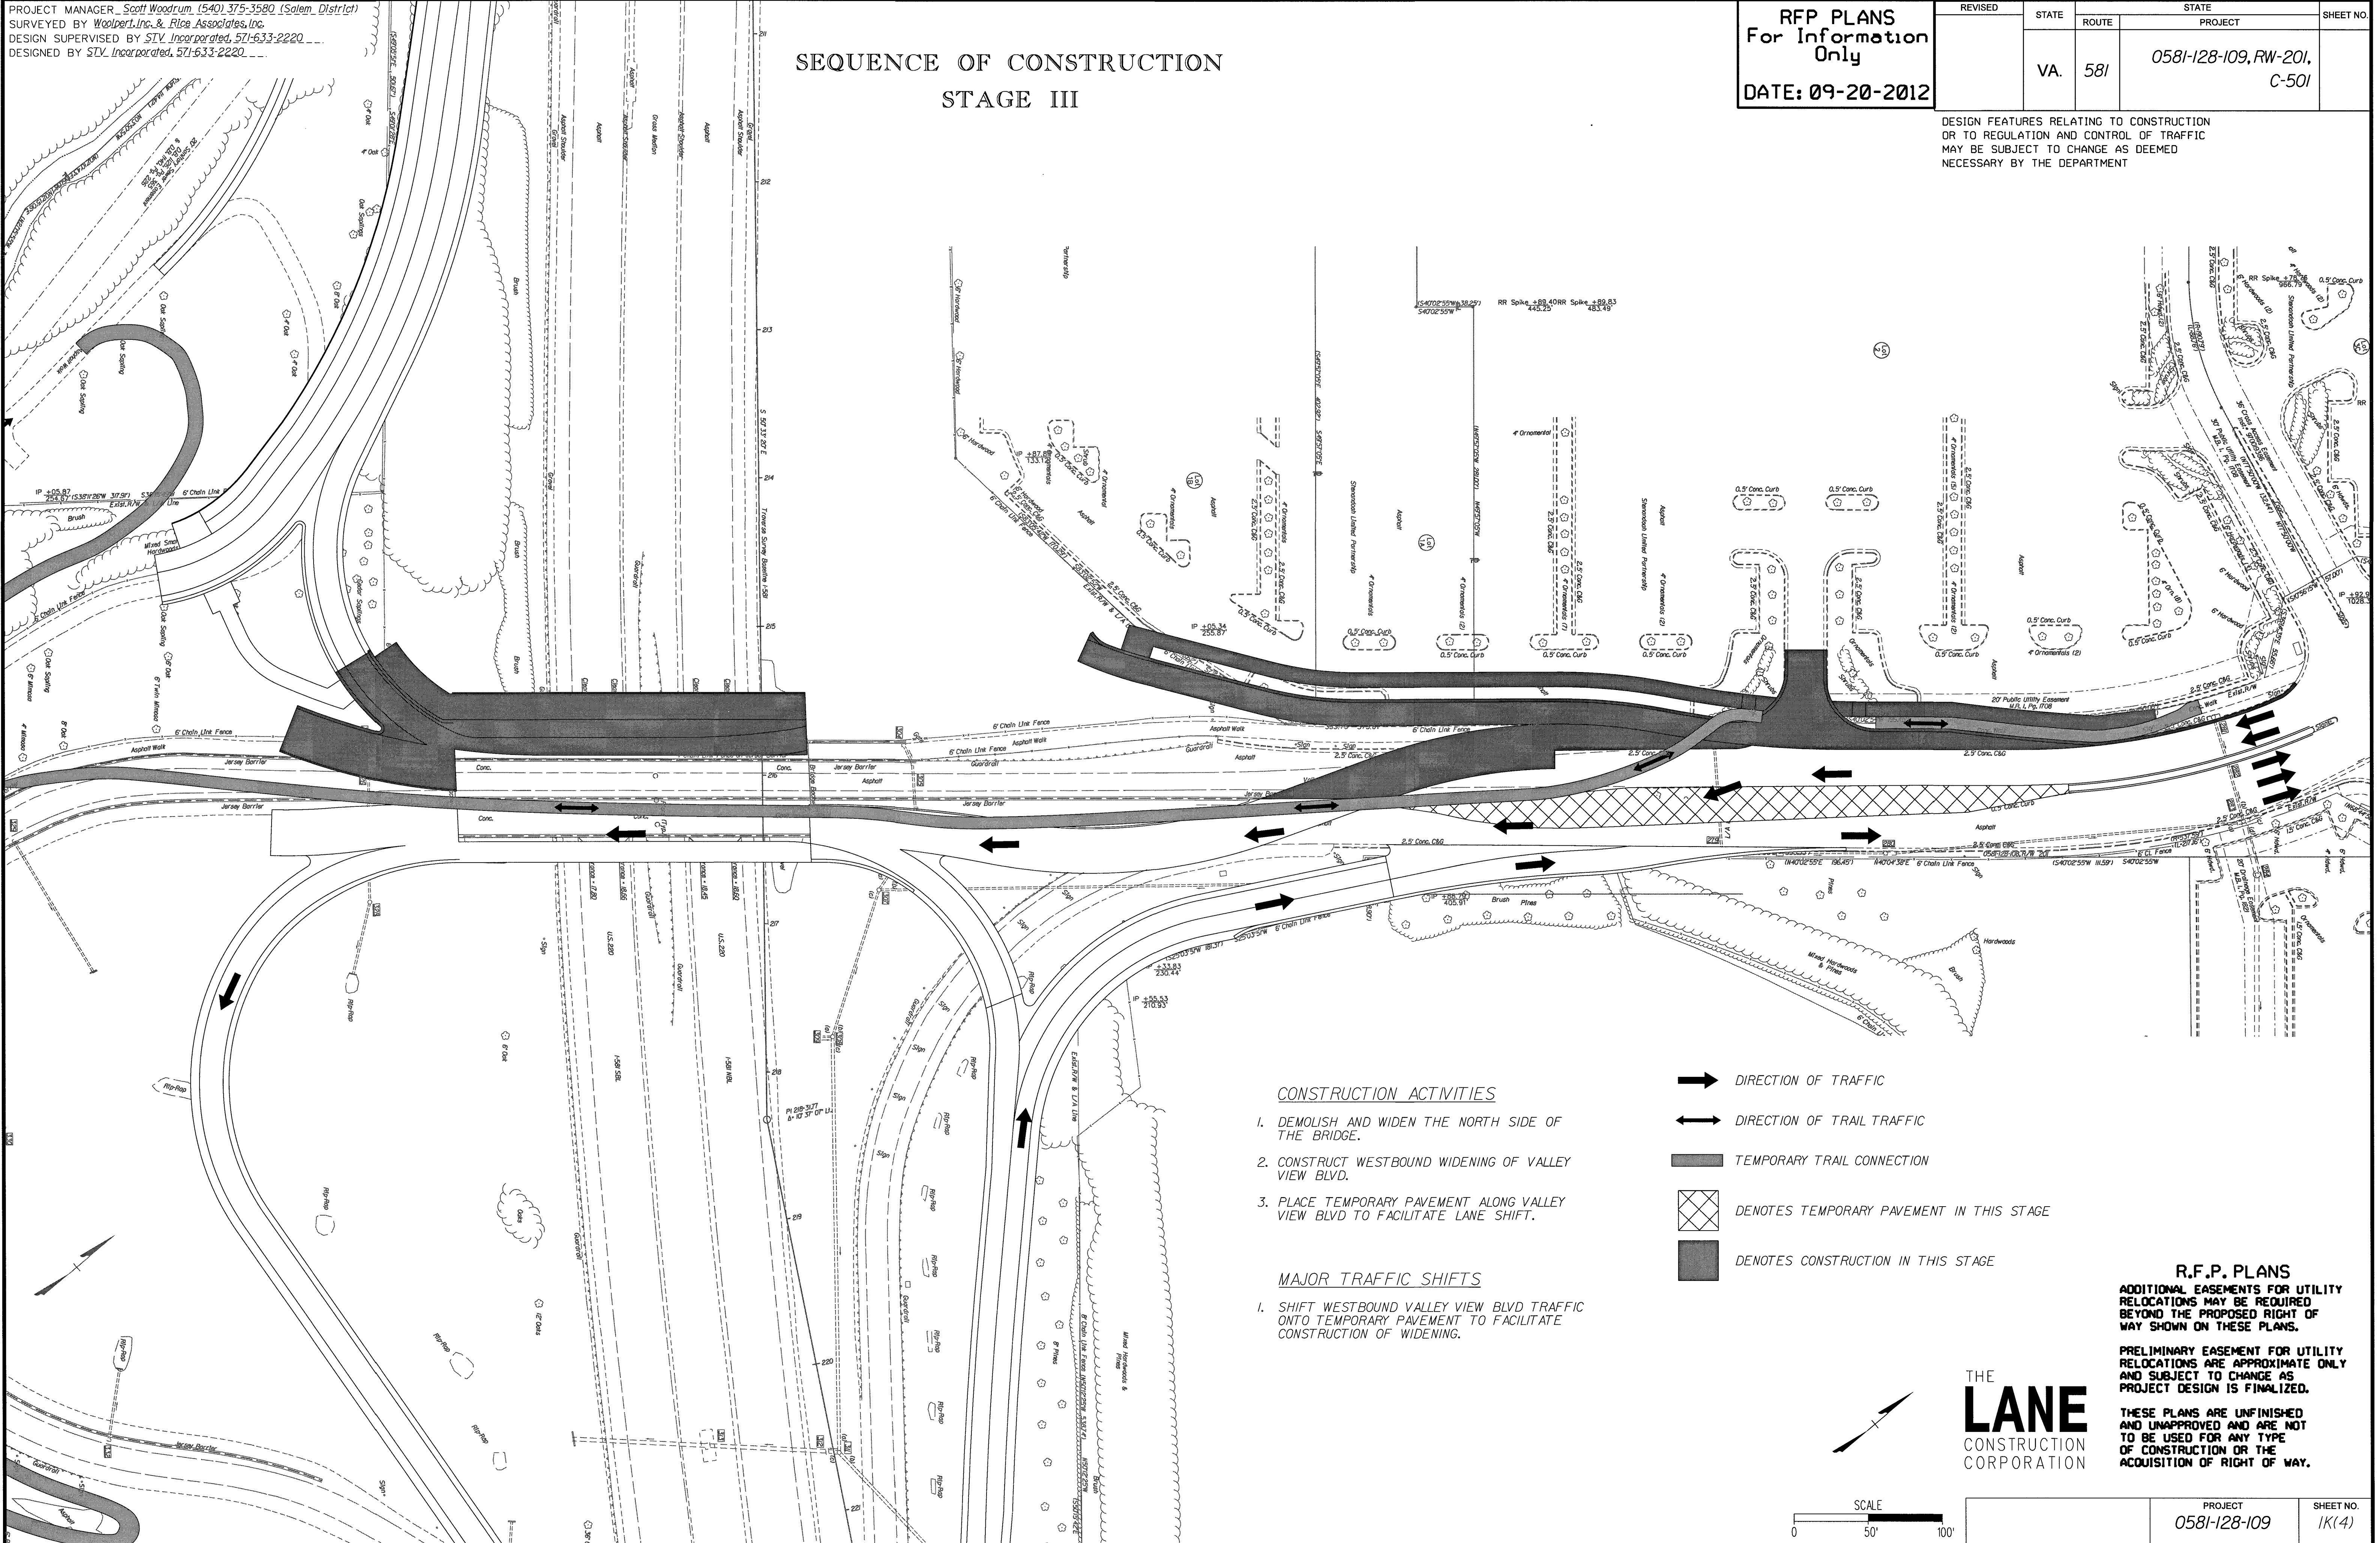

NOTE: THIS PLAN SHEET WAS REVISED IN ACCORDANCE
WITH VDOT'S LETTER OF SEPTEMBER 5, 2012 AND AS
DESCRIBED IN THE TECHNICAL PROPOSAL.