


PROJECT MANAGER: Scott Woodrum (540) 375-3580 (Salem District)
SURVEYED BY: Woolpert, Inc. & Rice Associates, Inc.
DESIGN SUPERVISED BY: STV Incorporated, 571-633-2220
DESIGNED BY: STV Incorporated, 571-633-2220

RFP PLANS
For Information
Only
DATE: 09-20-2012

REVISED	STATE	ROUTE	STATE	PROJECT	SHEET NO.
	VA.	581		0581-128-109, RW-201, C-501	5

DESIGN FEATURES RELATING TO CONSTRUCTION
OR TO REGULATION AND CONTROL OF TRAFFIC
MAY BE SUBJECT TO CHANGE AS DEEMED
NECESSARY BY THE DEPARTMENT

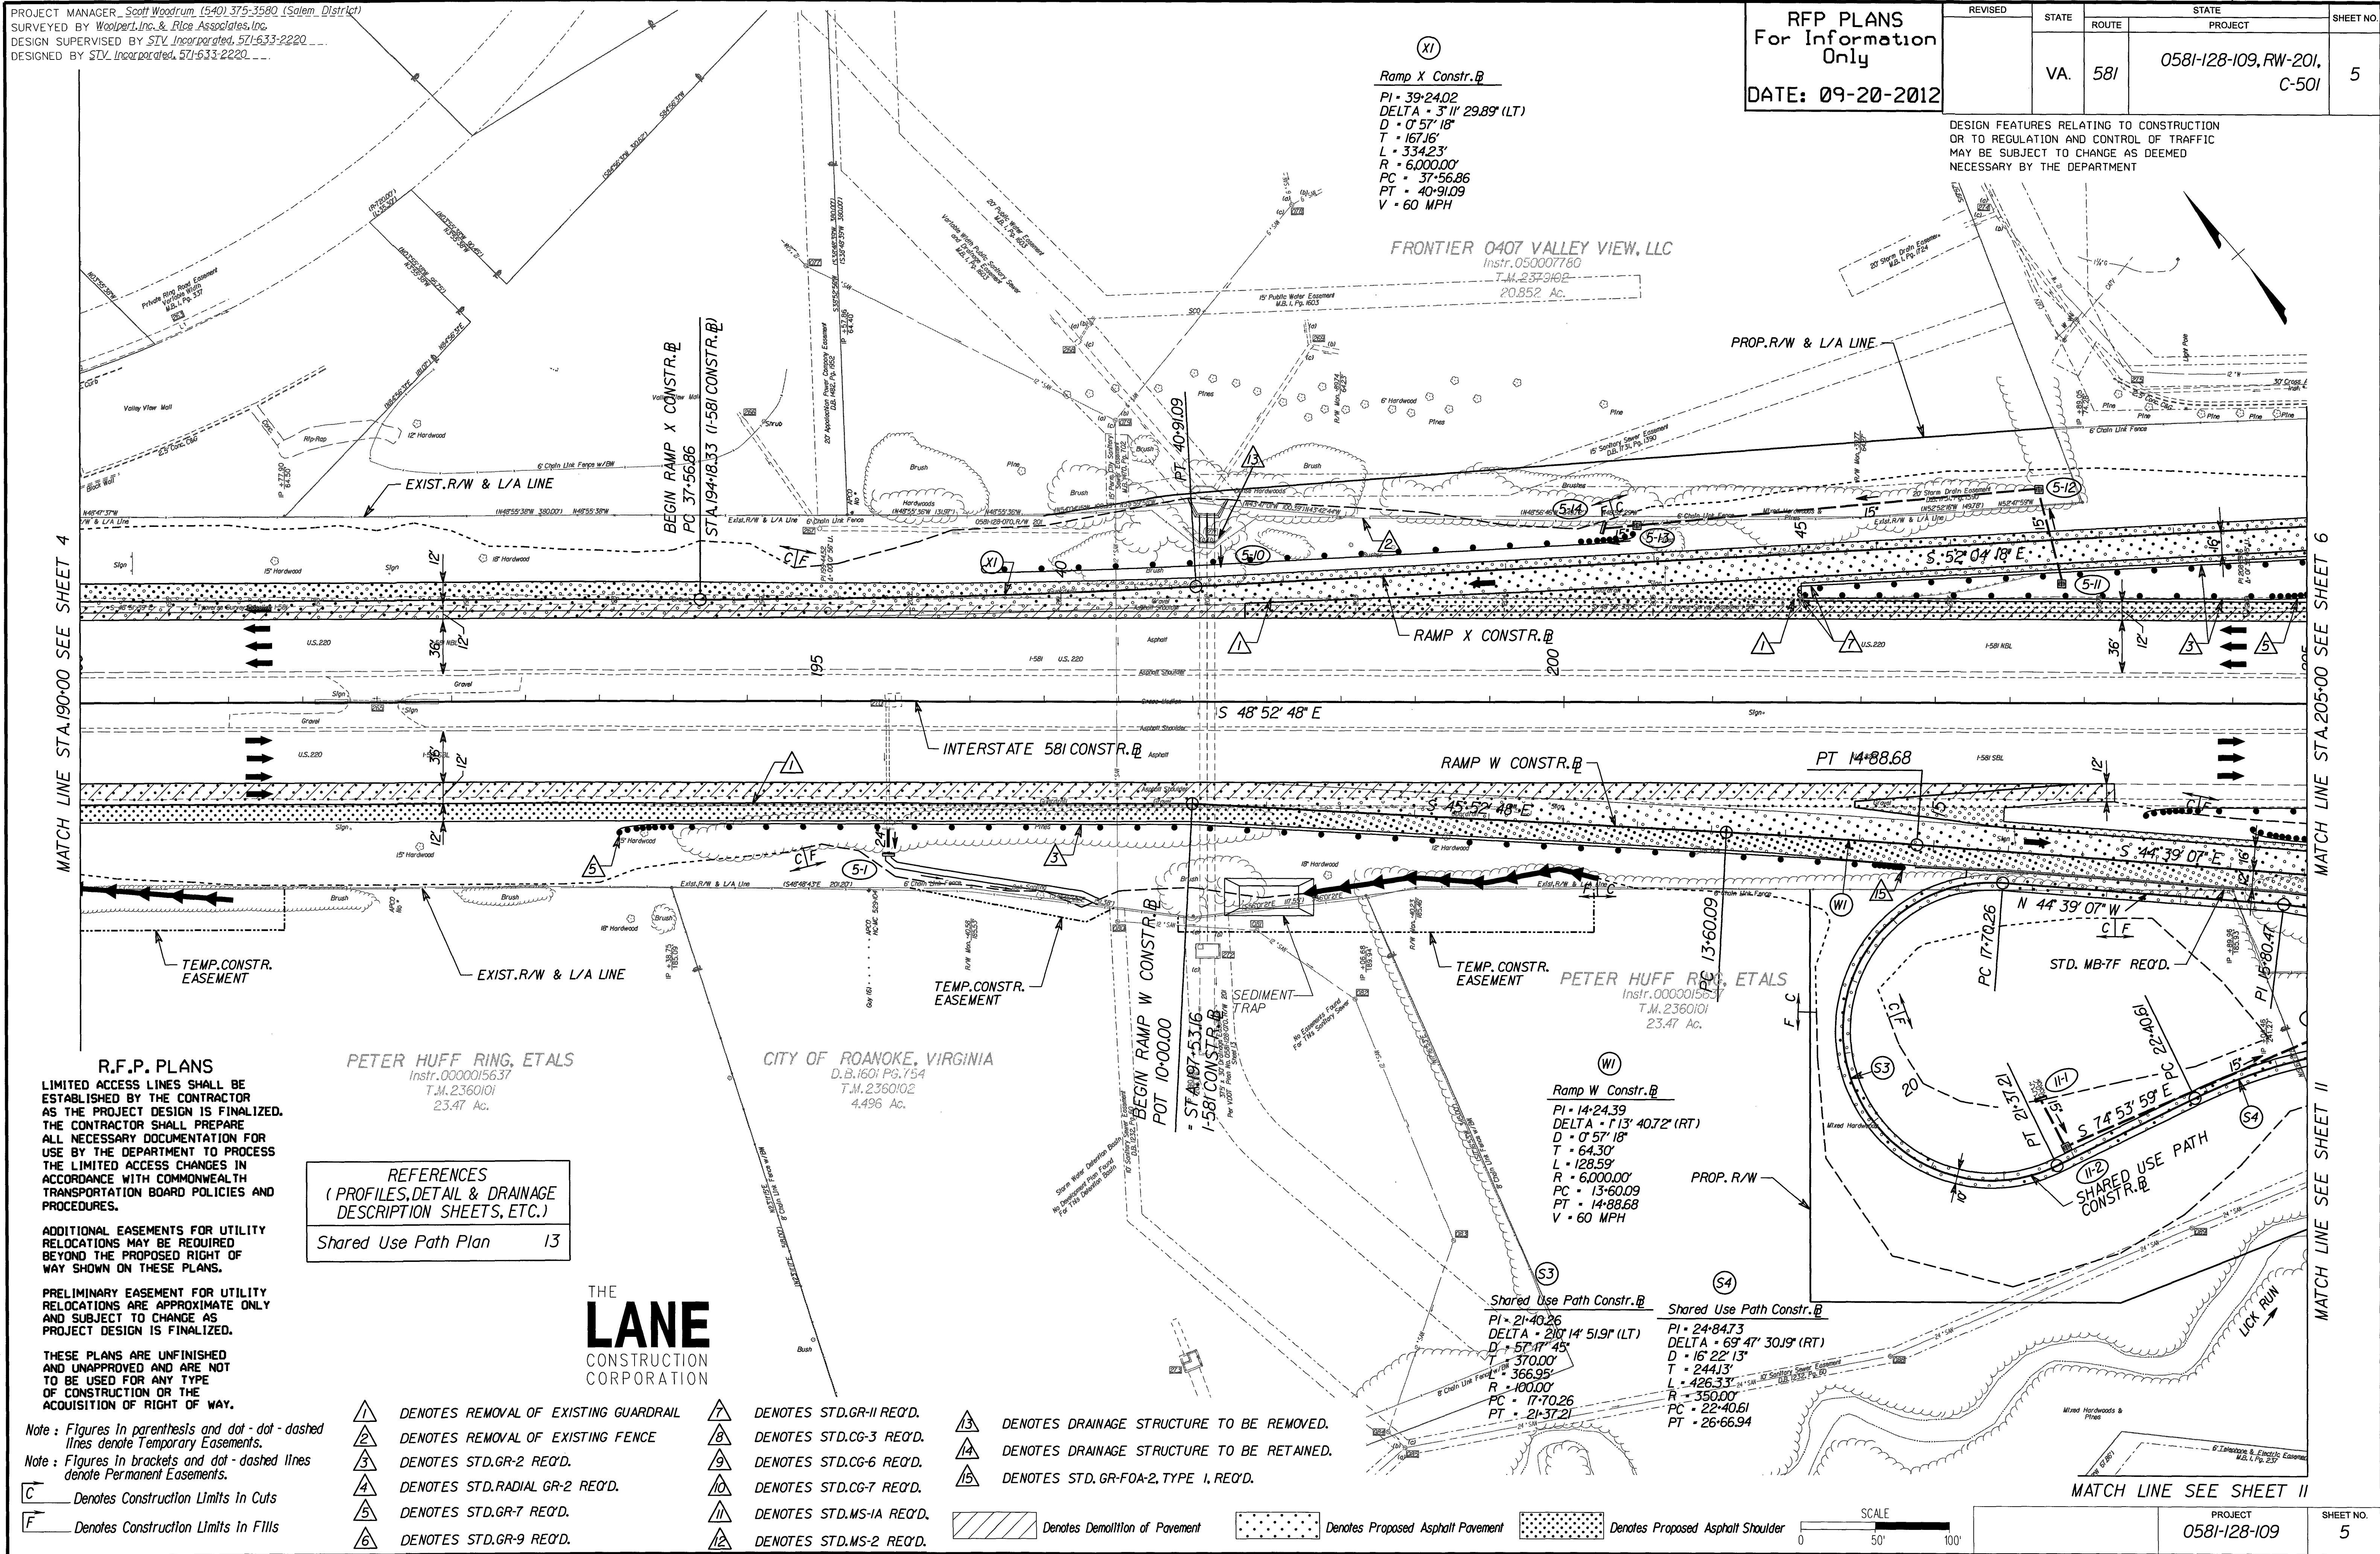

R.F.P. PLANS
LIMITED ACCESS LINES SHALL BE
ESTABLISHED BY THE CONTRACTOR
AS THE PROJECT DESIGN IS FINALIZED.
THE CONTRACTOR SHALL PREPARE
ALL NECESSARY DOCUMENTATION FOR
USE BY THE DEPARTMENT TO PROCESS
THE LIMITED ACCESS CHANGES IN
ACCORDANCE WITH COMMONWEALTH
TRANSPORTATION BOARD POLICIES AND
PROCEDURES.

ADDITIONAL EASEMENTS FOR UTILITY
RELOCATIONS MAY BE REQUIRED
BEYOND THE PROPOSED RIGHT OF
WAY SHOWN ON THESE PLANS.

PRELIMINARY EASEMENT FOR UTILITY
RELOCATIONS ARE APPROXIMATE ONLY
AND SUBJECT TO CHANGE AS
PROJECT DESIGN IS FINALIZED.

THESE PLANS ARE UNFINISHED
AND UNAPPROVED AND ARE NOT
TO BE USED FOR ANY TYPE
OF CONSTRUCTION OR THE
ACQUISITION OF RIGHT OF WAY.

PETER HUFF RING, ETALS
Instr. 0000015637
T.M. 2360101
23.47 Ac.

REFERENCES
(PROFILES, DETAIL & DRAINAGE
DESCRIPTION SHEETS, ETC.)

Shared Use Path Plan 13

THE
LANE
CONSTRUCTION
CORPORATION

- Note: Figures in parentheses and dot-dot-dashed lines denote Temporary Easements.
Note: Figures in brackets and dot-dashed lines denote Permanent Easements.
- C Denotes Construction Limits in Cuts
F Denotes Construction Limits in Fills
- | | | | | | |
|---|---------------------------------------|---|---------------------------|---|--|
| △ | DENOTES REMOVAL OF EXISTING GUARDRAIL | △ | DENOTES STD. GR-11 REQ'D. | △ | DENOTES DRAINAGE STRUCTURE TO BE REMOVED. |
| △ | DENOTES REMOVAL OF EXISTING FENCE | △ | DENOTES STD. CG-3 REQ'D. | △ | DENOTES DRAINAGE STRUCTURE TO BE RETAINED. |
| △ | DENOTES STD. GR-2 REQ'D. | △ | DENOTES STD. CG-6 REQ'D. | △ | DENOTES STD. GR-FOA-2, TYPE 1, REQ'D. |
| △ | DENOTES STD. RADIAL GR-2 REQ'D. | △ | DENOTES STD. CG-7 REQ'D. | | |
| △ | DENOTES STD. GR-7 REQ'D. | △ | DENOTES STD. MS-1A REQ'D. | | |
| △ | DENOTES STD. GR-9 REQ'D. | △ | DENOTES STD. MS-2 REQ'D. | | |
- Denotes Demolition of Pavement
Denotes Proposed Asphalt Pavement
Denotes Proposed Asphalt Shoulder

