

PROJECT MANAGER Scott Woodrum (540) 375-3580 (Salem District)
SURVEYED BY Woolpert, Inc. & Rice Associates, Inc.
DESIGN SUPERVISED BY STV Incorporated, 571-633-2220
DESIGNED BY STV Incorporated, 571-633-2220

Note: Figures in parenthesis and dot-dot-dashed lines denote Temporary Easements.
Note: Figures in brackets and dot-dashed lines denote Permanent Easements.

C Denotes Construction Limits In Cuts
F Denotes Construction Limits In Fills

REFERENCES
(PROFILES, DETAIL & DRAINAGE
DESCRIPTION SHEETS, ETC.)

Shared Use Path Plan 13

RFP PLANS
For Information
Only

DATE: 09-20-2012

REVISED	STATE	ROUTE	PROJECT	SHEET NO.
	VA	581	0581-128-109, RW-201, C-501, B-627	6


DESIGN FEATURES RELATING TO CONSTRUCTION
OR TO REGULATION AND CONTROL OF TRAFFIC
MAY BE SUBJECT TO CHANGE AS DEEMED
NECESSARY BY THE DEPARTMENT

R.F.P. PLANS

LIMITED ACCESS LINES SHALL BE
ESTABLISHED BY THE CONTRACTOR
AS THE PROJECT DESIGN IS FINALIZED.
THE CONTRACTOR SHALL PREPARE
ALL NECESSARY DOCUMENTATION FOR
USE BY THE DEPARTMENT TO PROCESS
THE LIMITED ACCESS CHANGES IN
ACCORDANCE WITH COMMONWEALTH
TRANSPORTATION BOARD POLICIES AND
PROCEDURES.

ADDITIONAL EASEMENTS FOR UTILITY
RELOCATIONS MAY BE REQUIRED
BEYOND THE PROPOSED RIGHT OF
WAY SHOWN ON THESE PLANS.

PRELIMINARY EASEMENT FOR UTILITY
RELOCATIONS ARE APPROXIMATE ONLY
AND SUBJECT TO CHANGE AS
PROJECT DESIGN IS FINALIZED.

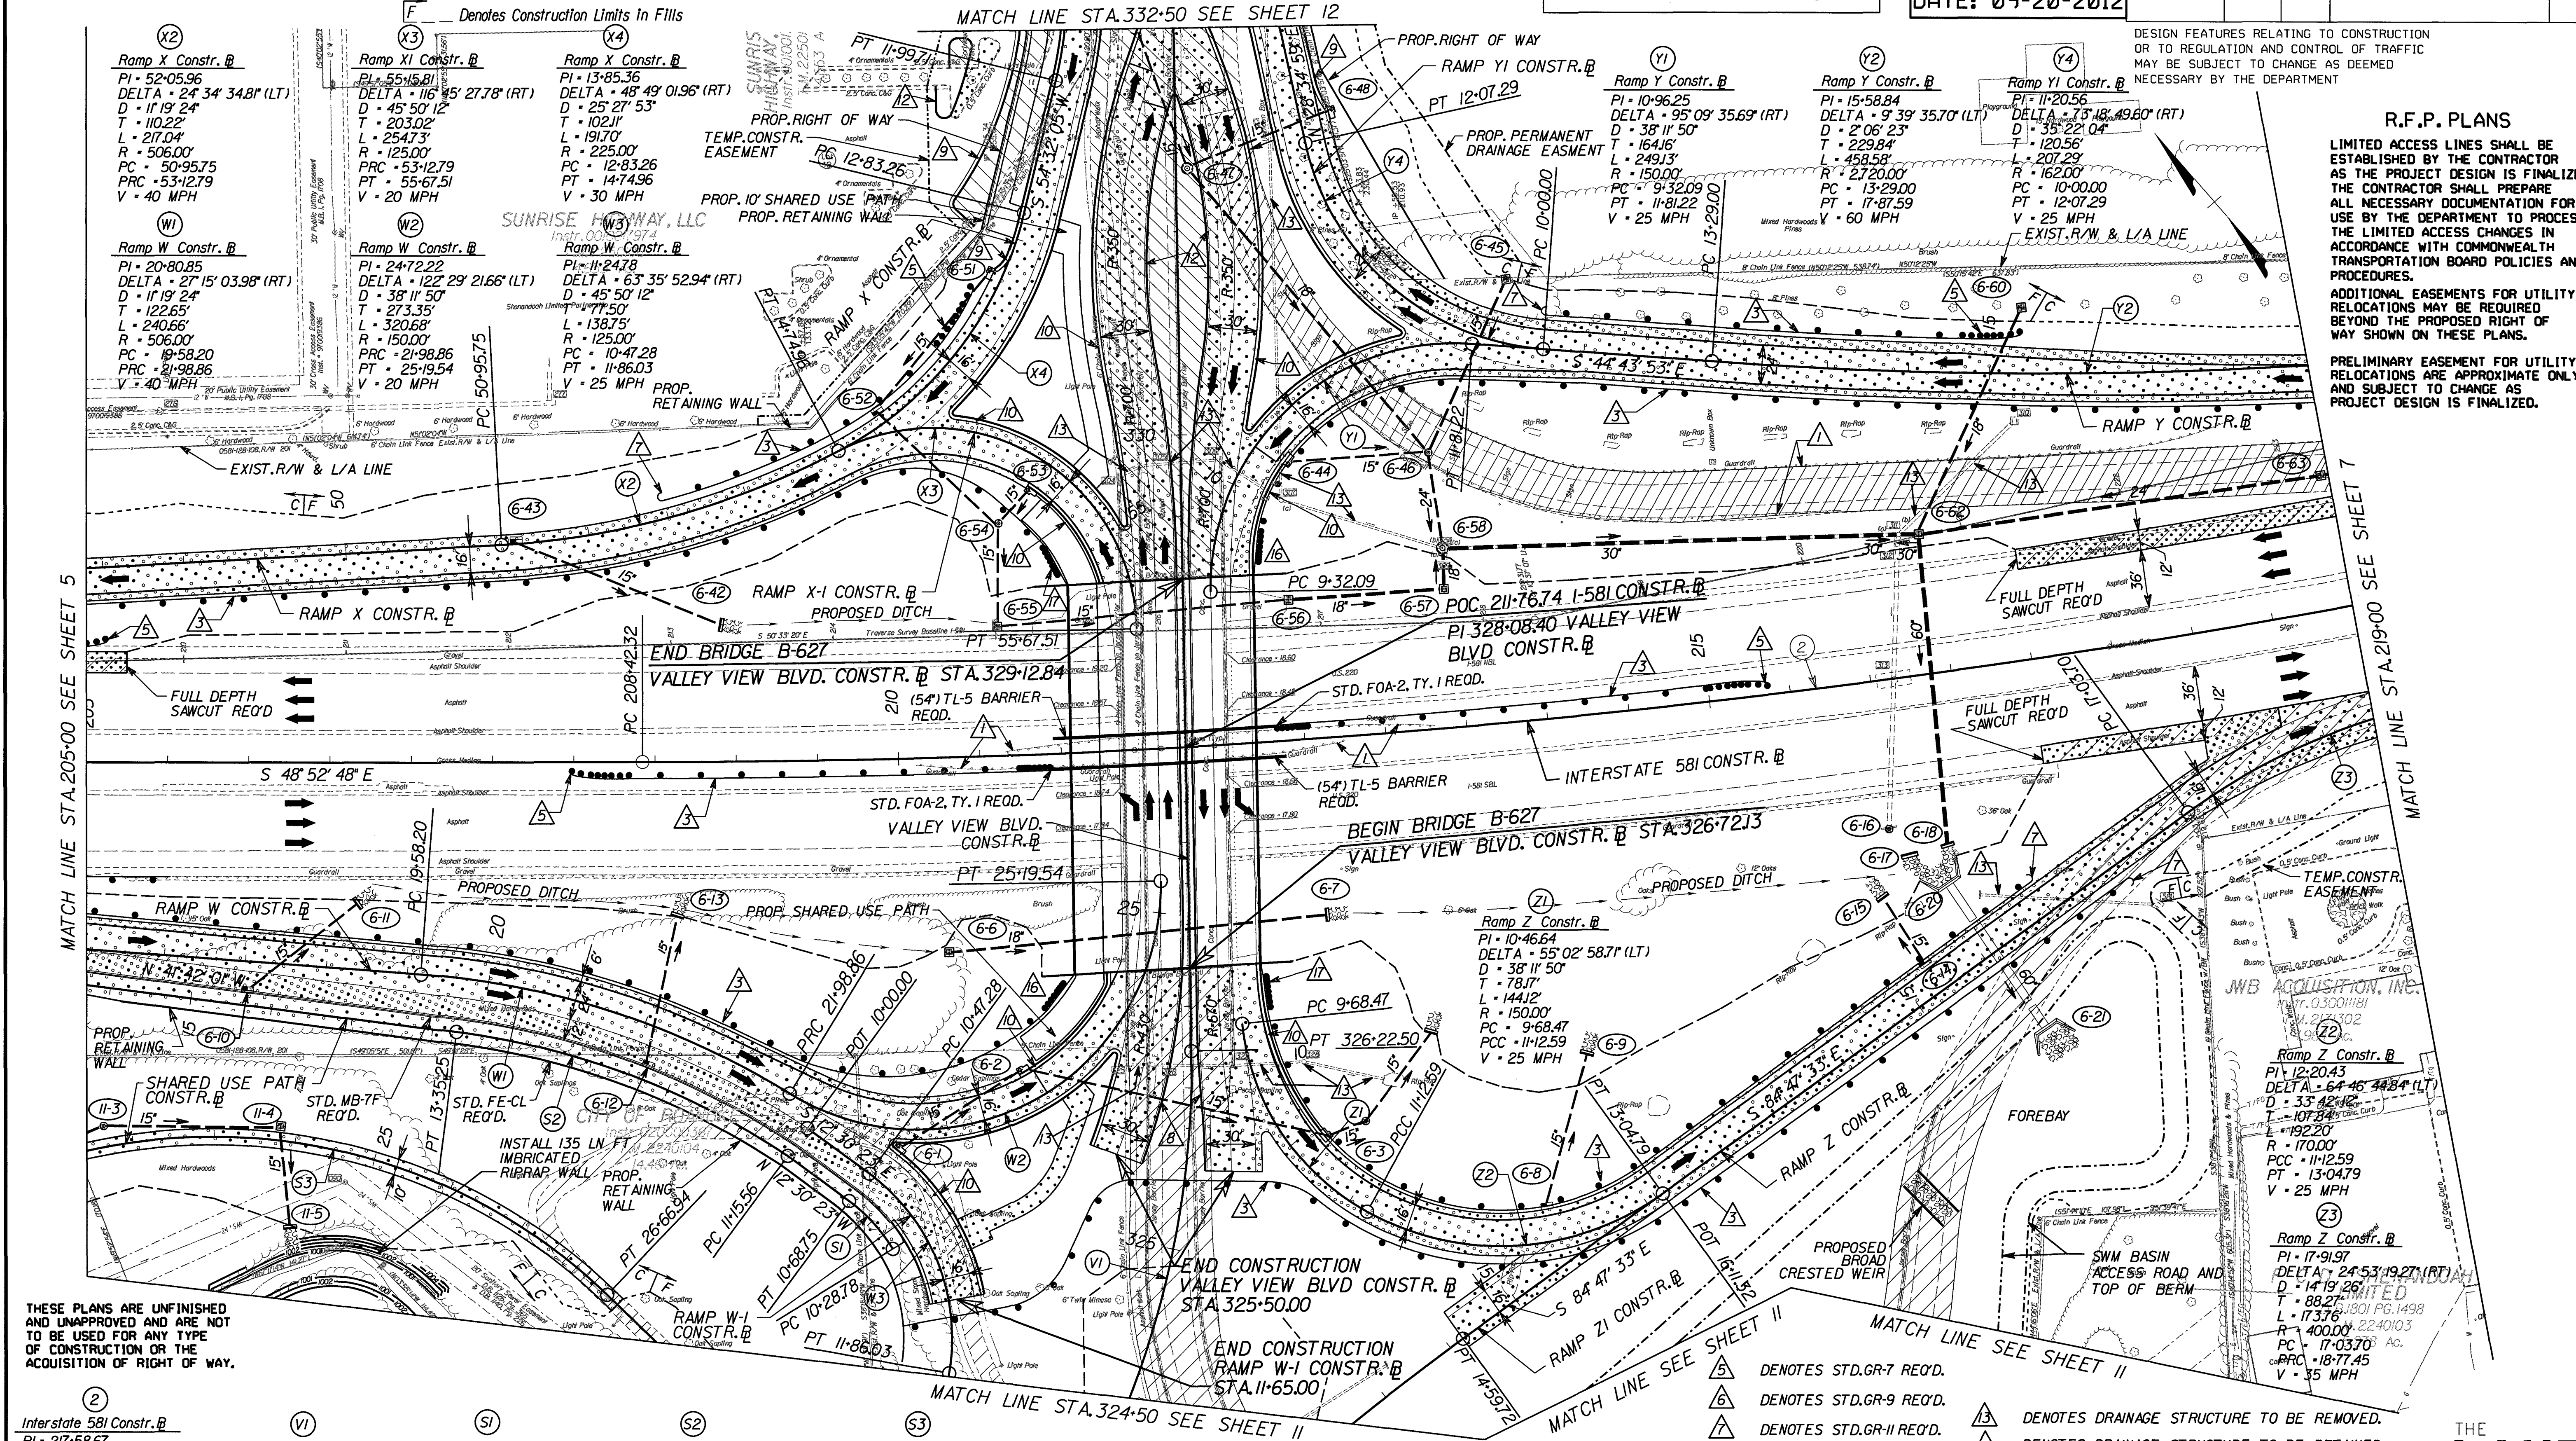

THESE PLANS ARE UNFINISHED
AND UNAPPROVED AND ARE NOT
TO BE USED FOR ANY TYPE
OF CONSTRUCTION OR THE
ACQUISITION OF RIGHT OF WAY.

Interstate 581 Constr. B PI - 217-58.67 DELTA - 18' 10" 23.00' (LT) D - 1' 00' 00" T - 916.35' L - 1817.31' R - 5729.58' PC - 208-42.32 PT - 226-59.63 V - 60 MPH E - 2.90%	Valley View Blvd. Constr. B PI - 323-40.49 DELTA - 67' 07" 50.54' (LT) D - 10' 19' 25" T - 368.26' L - 650.27' R - 555.00' PC - 319-72.23 PT - 326-22.50 V - 40 MPH	Shared Use Path Constr. B PI - 10-49.01 DELTA - 22' 01" 13.56' (LT) D - 55' 05' 32" T - 20.23' L - 39.97' R - 104.00' PC - 10-28.78 PT - 10-68.75	Shared Use Path Constr. B PI - 12-27.43 DELTA - 26' 36" 41.91' (LT) D - 12' 06' 48" T - 111.86' L - 219.69' R - 47.300' PC - 11-15.56 PT - 13-35.25	Shared Use Path Constr. B PI - 24-84.73 DELTA - 69' 47" 30.19' (RT) D - 16' 22' 13" T - 244.13' L - 426.33' R - 350.00' PC - 22-40.61 PT - 26-66.94
--	---	--	--	--

- Denotes Demolition of Pavement
- Denotes Proposed Asphalt Pavement
- Denotes Proposed Asphalt Shoulder
- Denotes Removal of Existing Guardrail
- Denotes Removal of Existing Fence
- Denotes STD. GR-2 REQ'D.
- Denotes STD. RADIAL GR-2 REQ'D.

- Denotes STD. GR-7 REQ'D.
- Denotes STD. GR-9 REQ'D.
- Denotes STD. GR-11 REQ'D.
- Denotes STD. CG-3 REQ'D.
- Denotes STD. CG-6 REQ'D.
- Denotes STD. CG-7 REQ'D.
- Denotes STD. MS-1A REQ'D.
- Denotes STD. MS-2 REQ'D.

- Denotes Drainage Structure to be Removed.
- Denotes Drainage Structure to be Retained.
- Denotes STD. GR-FOA-2, TYPE 1 REQ'D.
- Denotes STD. GR-FOA-1, TYPE 1 REQ'D.
- Denotes STD. GR-FOA-1, TYPE 2 REQ'D.

SCALE
0 50' 100'

THE
LANE
CONSTRUCTION
CORPORATION

PROJECT
0581-128-109
SHEET NO.
6

NOTE: THIS PLAN SHEET WAS REVISED IN ACCORDANCE
WITH VDOT'S LETTER OF SEPTEMBER 5, 2012 AND AS
DESCRIBED IN THE TECHNICAL PROPOSAL.