


PROJECT MANAGER: Scott Woodrum (540) 375-3580 (Salem District)
SURVEYED BY: Waple, Inc. & Rice Associates, Inc.
DESIGN SUPERVISED BY: STV, Incorporated, 571-633-2220
DESIGNED BY: STV, Incorporated, 571-633-2220

RFP PLANS
For Information
Only
DATE: 09-20-2012

REVISED	STATE	ROUTE	STATE PROJECT	SHEET NO.
	VA.	581	0581-128-109, RW-201, C-501	10

DESIGN FEATURES RELATING TO CONSTRUCTION
OR TO REGULATION AND CONTROL OF TRAFFIC
MAY BE SUBJECT TO CHANGE AS DEEMED
NECESSARY BY THE DEPARTMENT

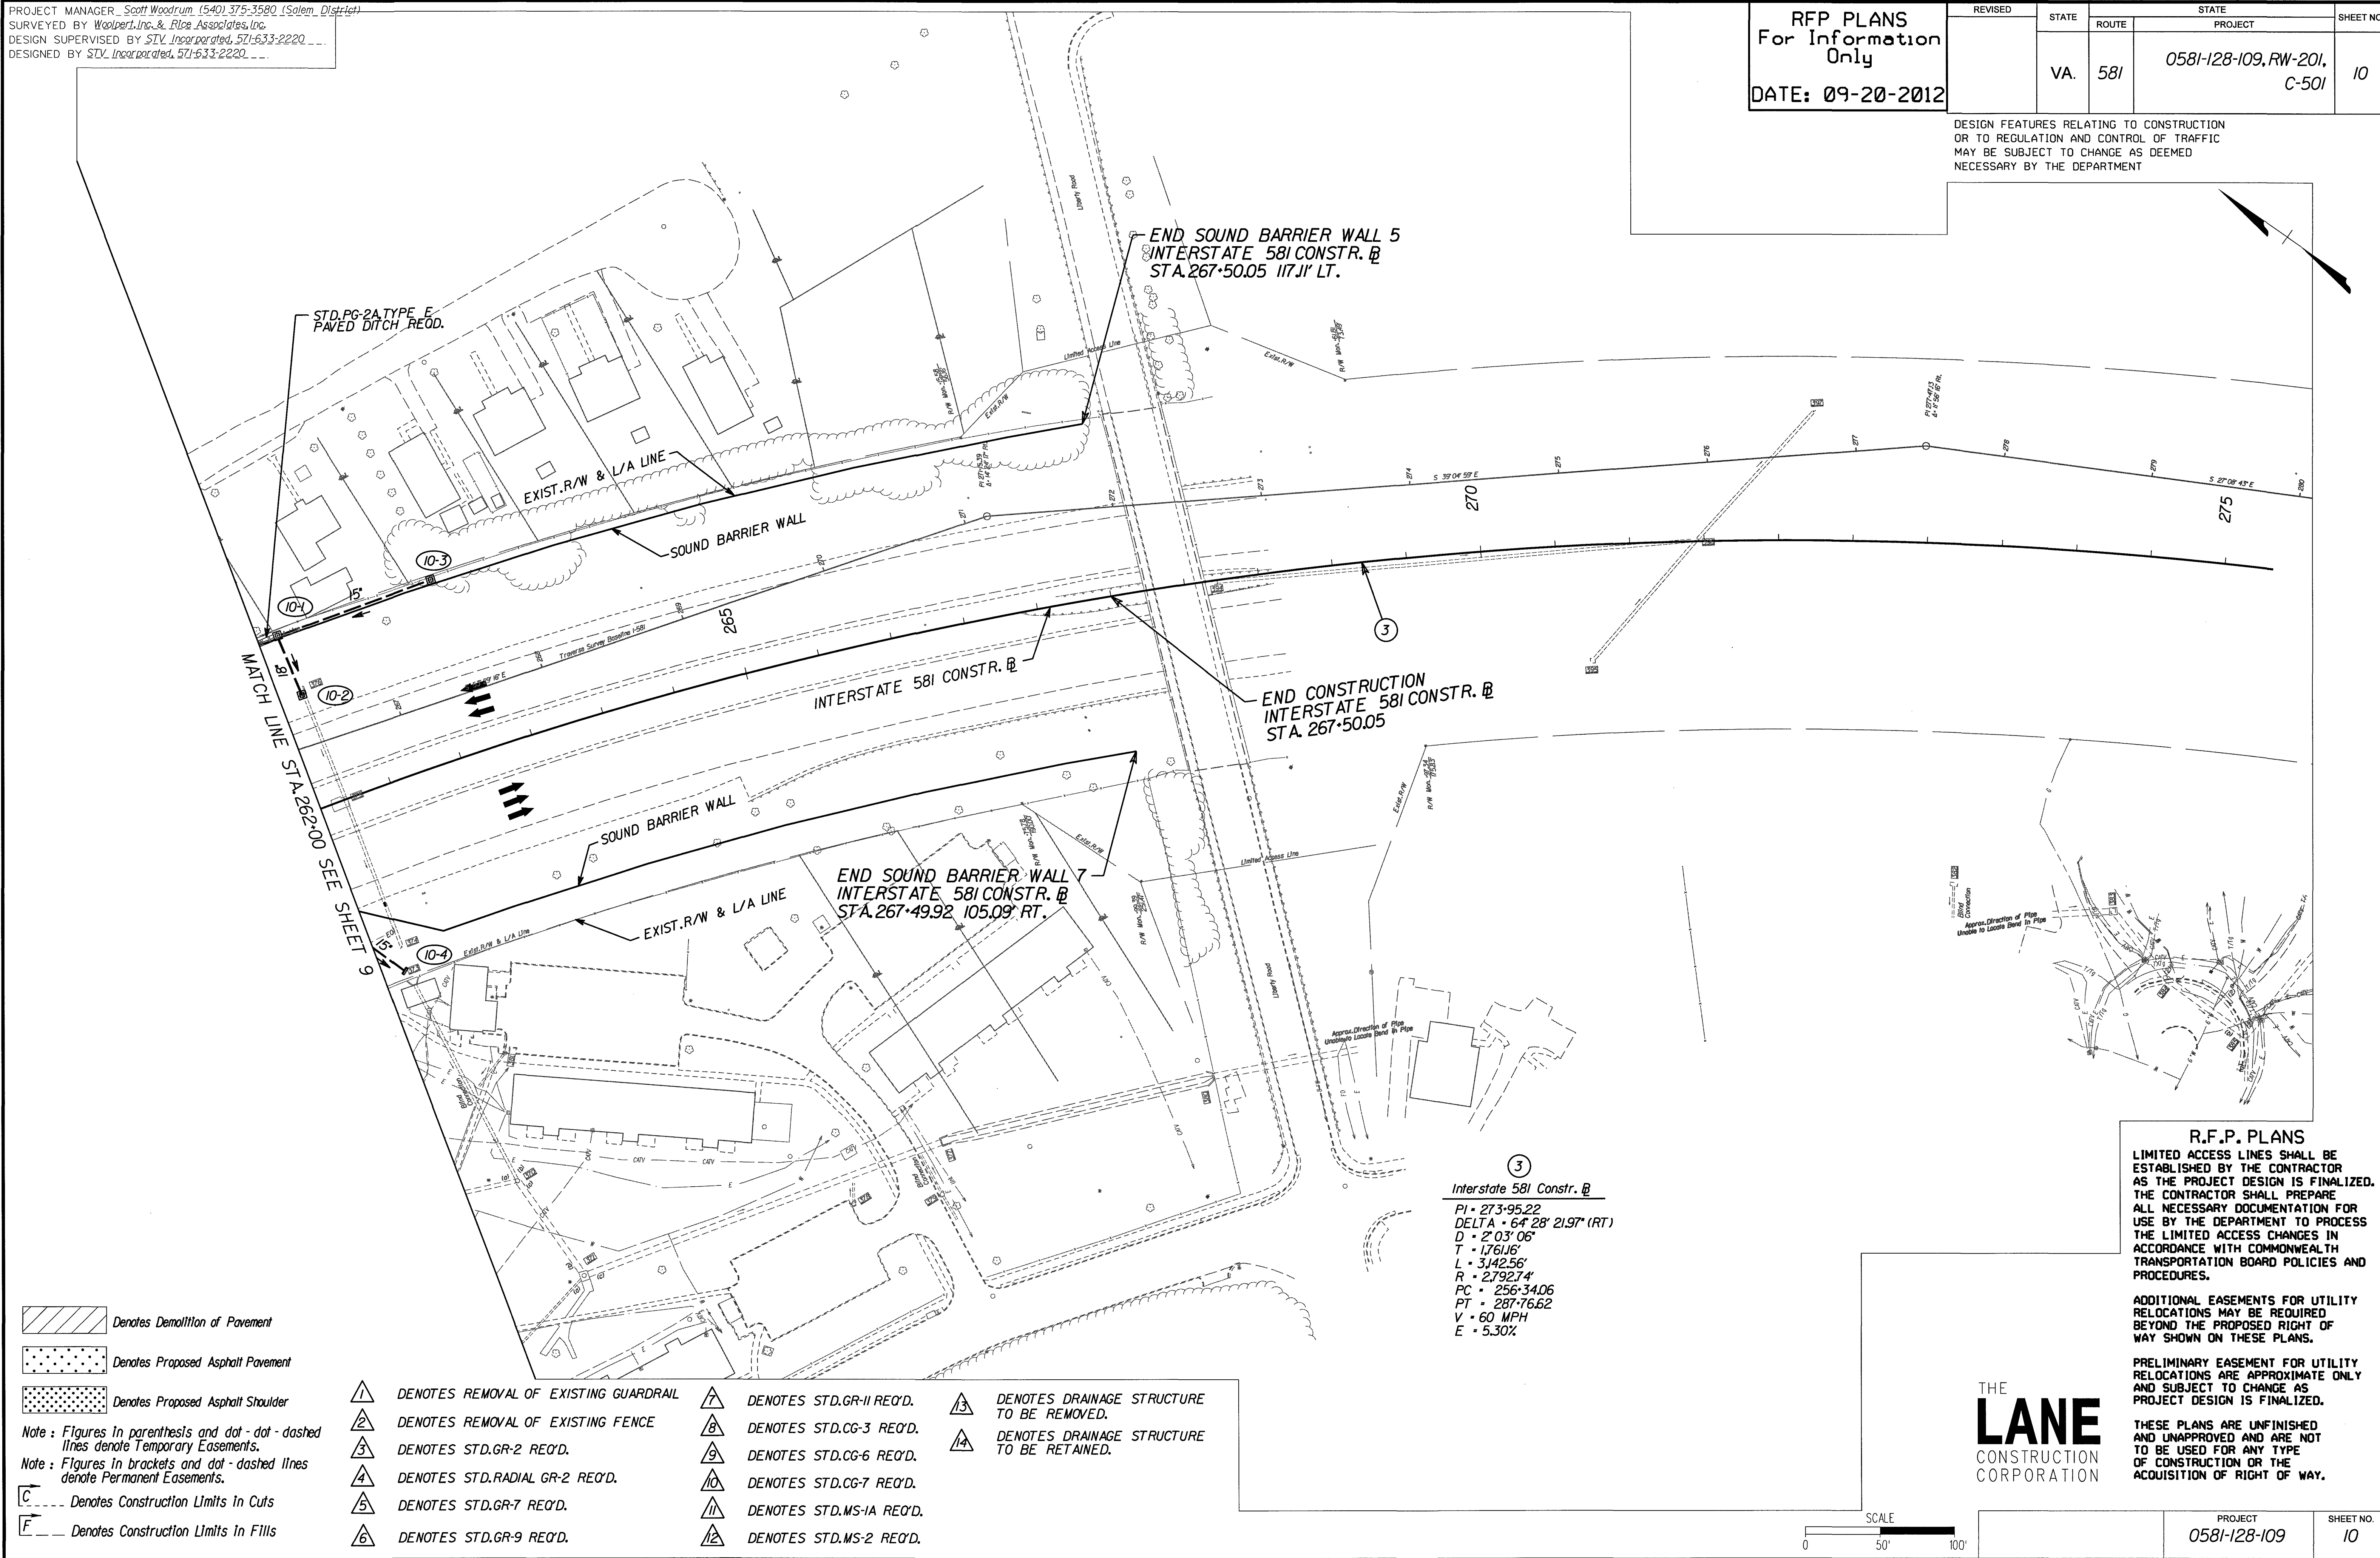

Denotes Demolition of Pavement

Denotes Proposed Asphalt Pavement

Denotes Proposed Asphalt Shoulder

Note: Figures in parenthesis and dot-dot-dashed lines denote Temporary Easements.

Note: Figures in brackets and dot-dashed lines denote Permanent Easements.

C Denotes Construction Limits in Cuts

F Denotes Construction Limits in Fills

1 DENOTES REMOVAL OF EXISTING GUARDRAIL

2 DENOTES REMOVAL OF EXISTING FENCE

3 DENOTES STD.GR-2 REQ'D.

4 DENOTES STD.RADIAL GR-2 REQ'D.

5 DENOTES STD.GR-7 REQ'D.

6 DENOTES STD.GR-9 REQ'D.

7 DENOTES STD.GR-11 REQ'D.

8 DENOTES STD.CG-3 REQ'D.

9 DENOTES STD.CG-6 REQ'D.

10 DENOTES STD.CG-7 REQ'D.

11 DENOTES STD.MS-1A REQ'D.

12 DENOTES STD.MS-2 REQ'D.

3 DENOTES DRAINAGE STRUCTURE TO BE REMOVED.

4 DENOTES DRAINAGE STRUCTURE TO BE RETAINED.

Interstate 581 Constr. @

PI = 273+95.22
DELTA = 64° 28' 21.97" (RT)
D = 2° 03' 06"
T = 1761.16'
L = 3142.56'
R = 2792.74'
PC = 256+34.06
PT = 287+76.62
V = 60 MPH
E = 5.30%

R.F.P. PLANS

LIMITED ACCESS LINES SHALL BE ESTABLISHED BY THE CONTRACTOR AS THE PROJECT DESIGN IS FINALIZED. THE CONTRACTOR SHALL PREPARE ALL NECESSARY DOCUMENTATION FOR USE BY THE DEPARTMENT TO PROCESS THE LIMITED ACCESS CHANGES IN ACCORDANCE WITH COMMONWEALTH TRANSPORTATION BOARD POLICIES AND PROCEDURES.

ADDITIONAL EASEMENTS FOR UTILITY RELOCATIONS MAY BE REQUIRED BEYOND THE PROPOSED RIGHT OF WAY SHOWN ON THESE PLANS.

PRELIMINARY EASEMENT FOR UTILITY RELOCATIONS ARE APPROXIMATE ONLY AND SUBJECT TO CHANGE AS PROJECT DESIGN IS FINALIZED.

THESE PLANS ARE UNFINISHED AND UNAPPROVED AND ARE NOT TO BE USED FOR ANY TYPE OF CONSTRUCTION OR THE ACQUISITION OF RIGHT OF WAY.

THE
LANE
CONSTRUCTION
CORPORATION

PROJECT
0581-128-109

SHEET NO.
10