


RFP PLANS
For Information
Only
DATE: 09-20-2012

REVISED	STATE	STATE		SHEET NO.
		ROUTE	PROJECT	
	VA.	581	0581-128-109, RW-201, C-501	12

DESIGN FEATURES RELATING TO CONSTRUCTION
OR TO REGULATION AND CONTROL OF TRAFFIC
MAY BE SUBJECT TO CHANGE AS DEEMED
NECESSARY BY THE DEPARTMENT

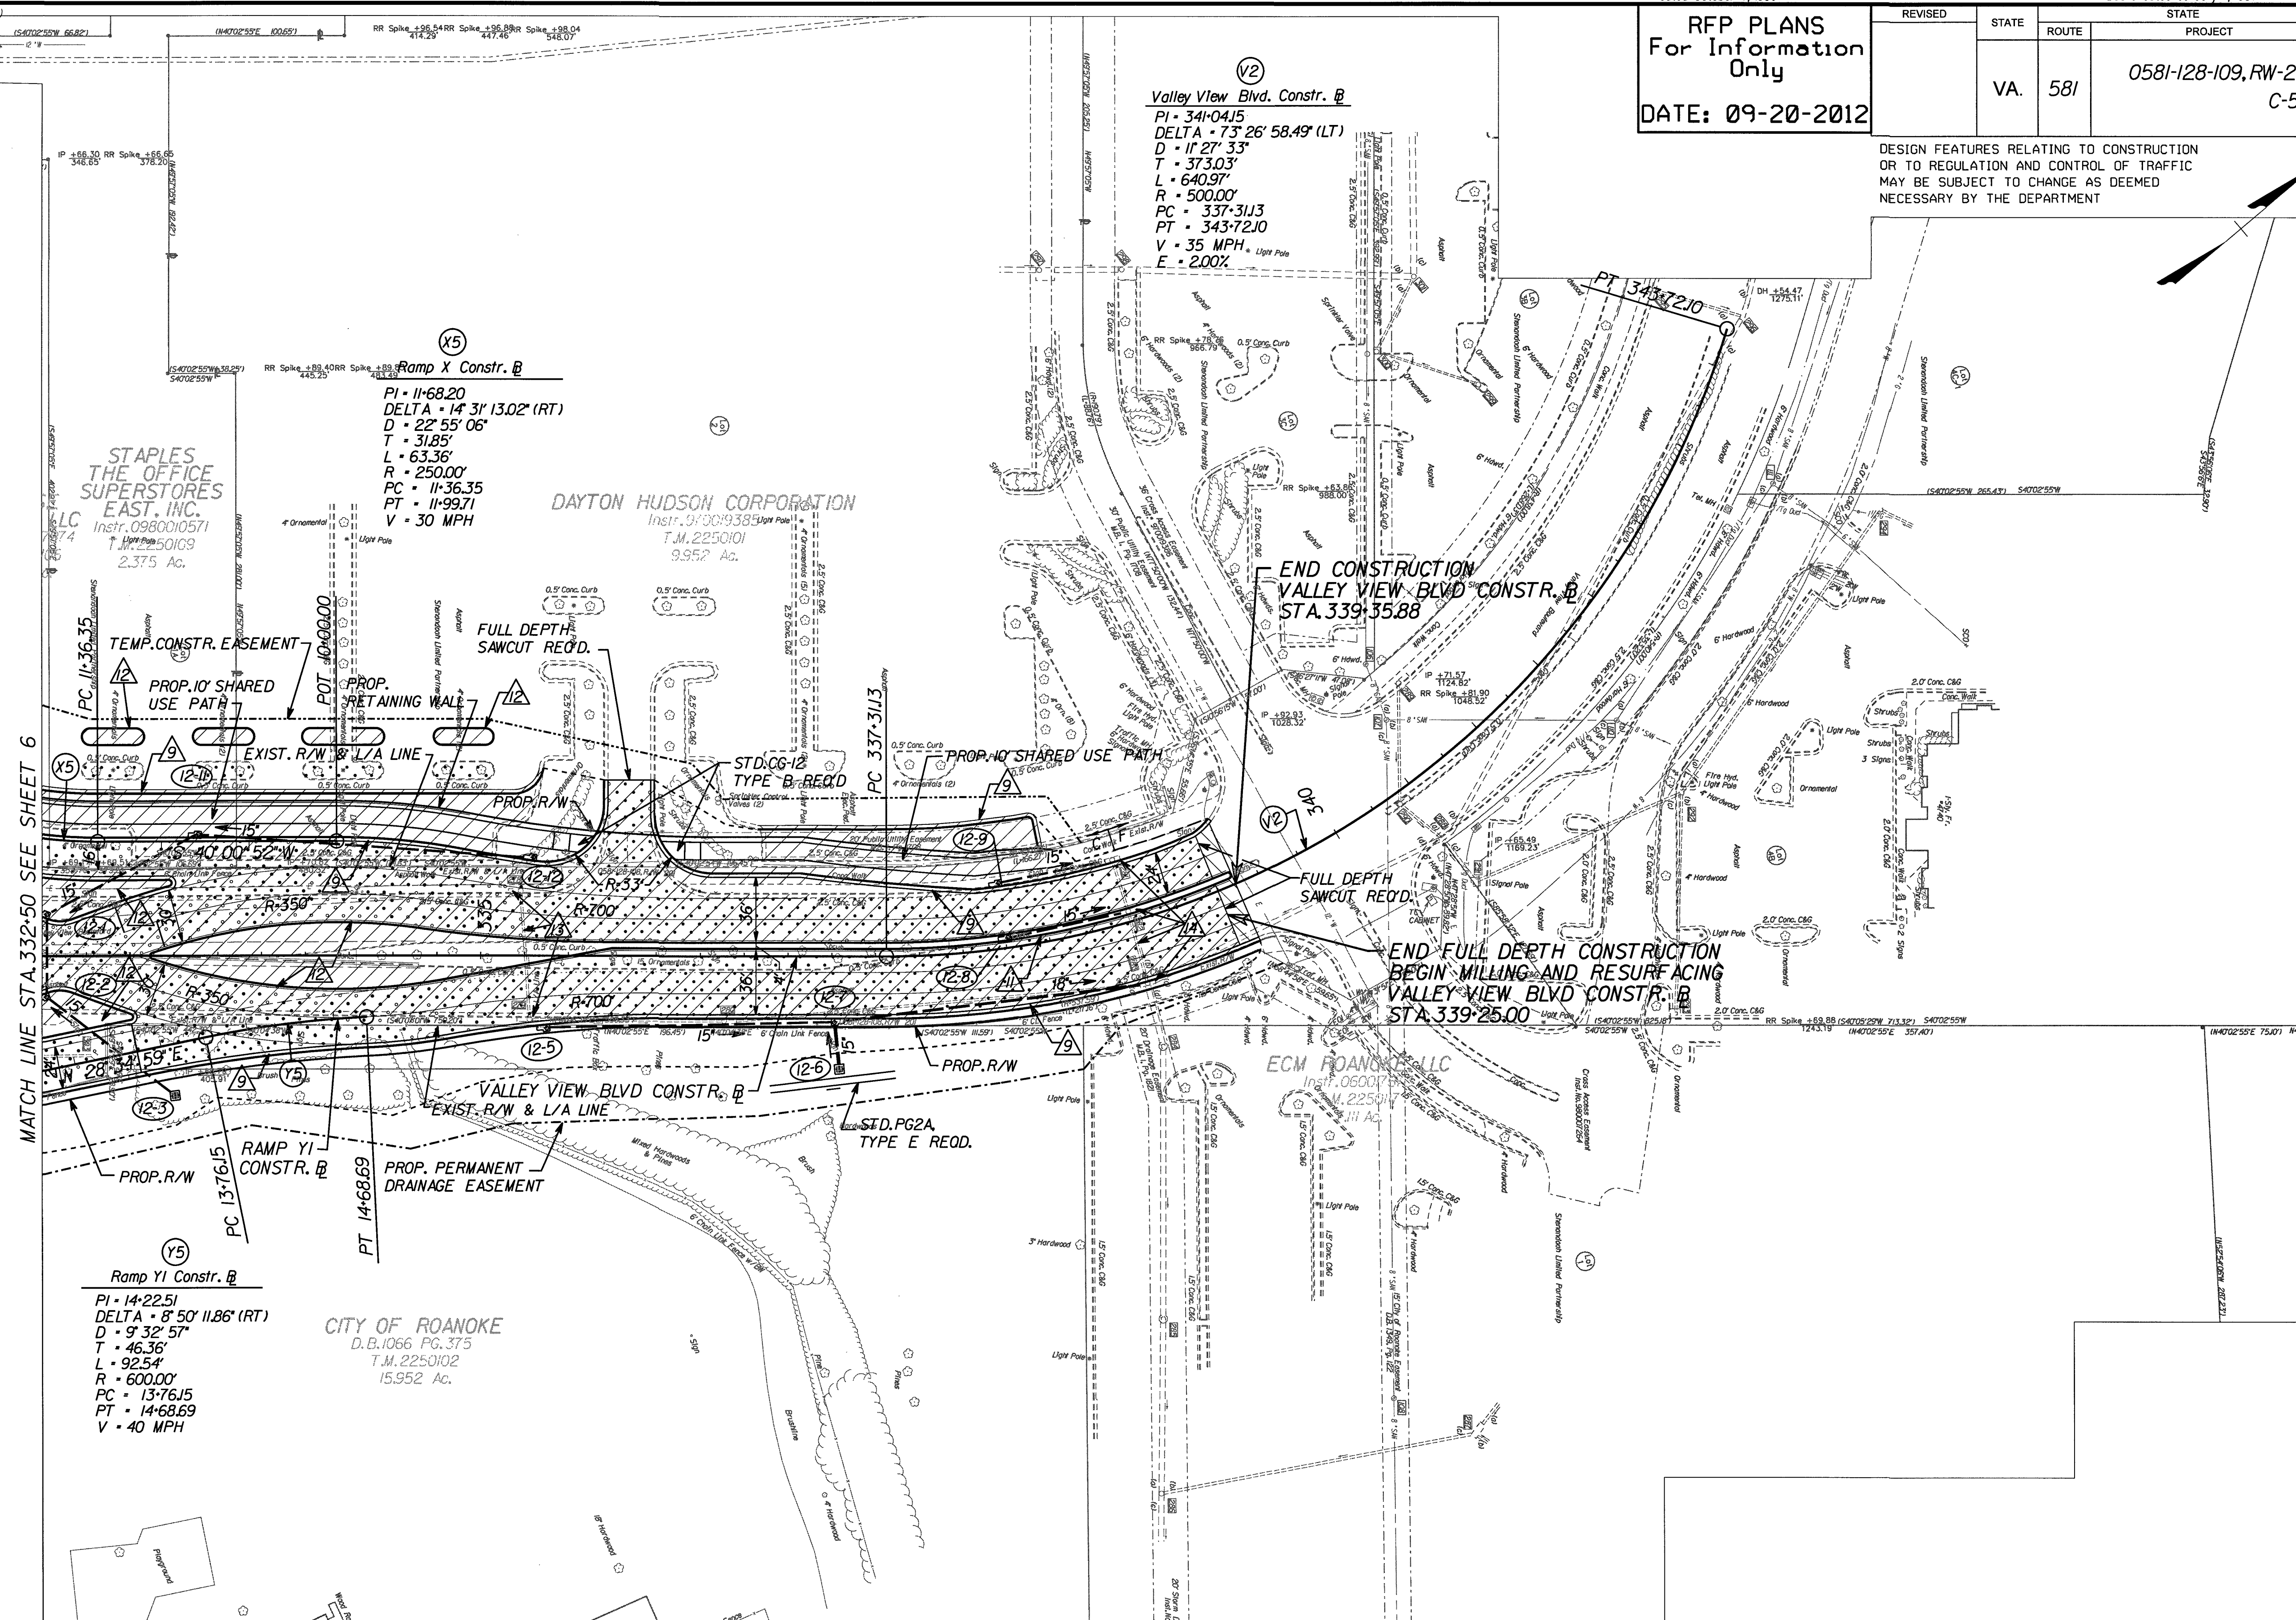

-  Denotes Demolition of Pavement
 Denotes Milling and Resurfacing
 Denotes Proposed Asphalt Pavement
 Denotes Proposed Asphalt Shoulder

Note : Figures in parenthesis and dot -dashed lines denote Temporary Easements.


Note : Figures in brackets and dot -dashed lines denote Permanent Easements.

$\boxed{C}$ Denotes Construction Limits in Cuts

$\boxed{F}$ — Denotes Construction Limits in Fills

- | | | | | |
|---|---------------------------------------|---|--------------------------|--|
|  | DENOTES REMOVAL OF EXISTING GUARDRAIL |  | DENOTES STD.GR-11 REQ'D. | |
|  | DENOTES REMOVAL OF EXISTING FENCE |  | DENOTES STD.CG-3 REQ'D. | |
|  | DENOTES STD.GR-2 REQ'D. |  | DENOTES STD.CG-6 REQ'D. |  DENOTES DRAINAGE STRUCTURE TO BE REMOVED. |
|  | DENOTES STD.RADIAL GR-2 REQ'D. |  | DENOTES STD.CG-7 REQ'D. | |
|  | DENOTES STD.GR-7 REQ'D. |  | DENOTES STD.MS-1A REQ'D. |  DENOTES DRAINAGE STRUCTURE TO BE RETAINED. |
|  | DENOTES STD.GR-9 REQ'D. |  | DENOTES STD.MS-2 REQ'D. | |

THE
LANE
CONSTRUCTION
CORPORATION

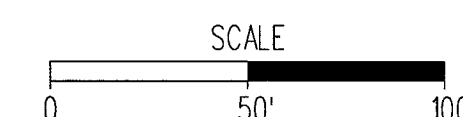

	PROJECT 0581-128-109	SHEET NO. 12
--	-------------------------	-----------------

NOTE: THIS PLAN SHEET WAS REVISED IN ACCORDANCE WITH VDOT'S LETTER OF SEPTEMBER 5, 2012 AND AS DESCRIBED IN THE TECHNICAL PROPOSAL.