

PROJECT MANAGER Scott Woodrum, PE 540-375-3580
SURVEYED BY Woolpert Inc. and Rice Associates
DESIGN SUPERVISED BY Michael Hoosang, PE 571-633-2225
DESIGNED BY STL Incorporated 571-633-2220

SUBSURFACE UTILITY OWNERS

APPALACHIAN POWER
802 RIVER AVENUE
ROANOKE, VA 24022

COX COMMUNICATIONS
5404 FALLOWATER LANE
ROANOKE, VA 24036

NETWORK-OPERATIONS
ONE TECHNOLOGY CENTER
100 SOUTH CINCINNATI AVENUE
TULSA, OK 74103

NTELOS
1900 ROANOKE ROAD
P.O. BOX 174
DALEVILLE, VA 24083

ROANOKE GAS
615 KIMBALL AVENUE
ROANOKE, VA 24030

VERIZON
4843 OAKLAND BOULEVARD
ROANOKE, VA 24030

WESTERN VIRGINIA WATER AUTHORITY
601 SOUTH JEFFERSON STREET
ROANOKE, VA 24011


KENTUCKY DATA LINK
225 FRANKLIN ROAD SW
ROANOKE, VA 24011

CONSTRUCTION PLAN
APPROVED
FOR CONSTRUCTION BY THE
WESTERN VIRGINIA WATER
AUTHORITY
Approved By: *David Chapman* Date: 4-9-14

ANDERSON & ASSOCIATES
BLACKSBURG, VIRGINIA
(UTILITY)

REVISED	STATE	ROUTE	STATE PROJECT	SHEET NO.
	VA.	581	0581-128-109, PE-101 RW-201, C-501, B-627	18(5)

DESIGN FEATURES RELATING TO CONSTRUCTION
OR TO REGULATION AND CONTROL OF TRAFFIC
MAY BE SUBJECT TO CHANGE AS DEEMED
NECESSARY BY THE DEPARTMENT

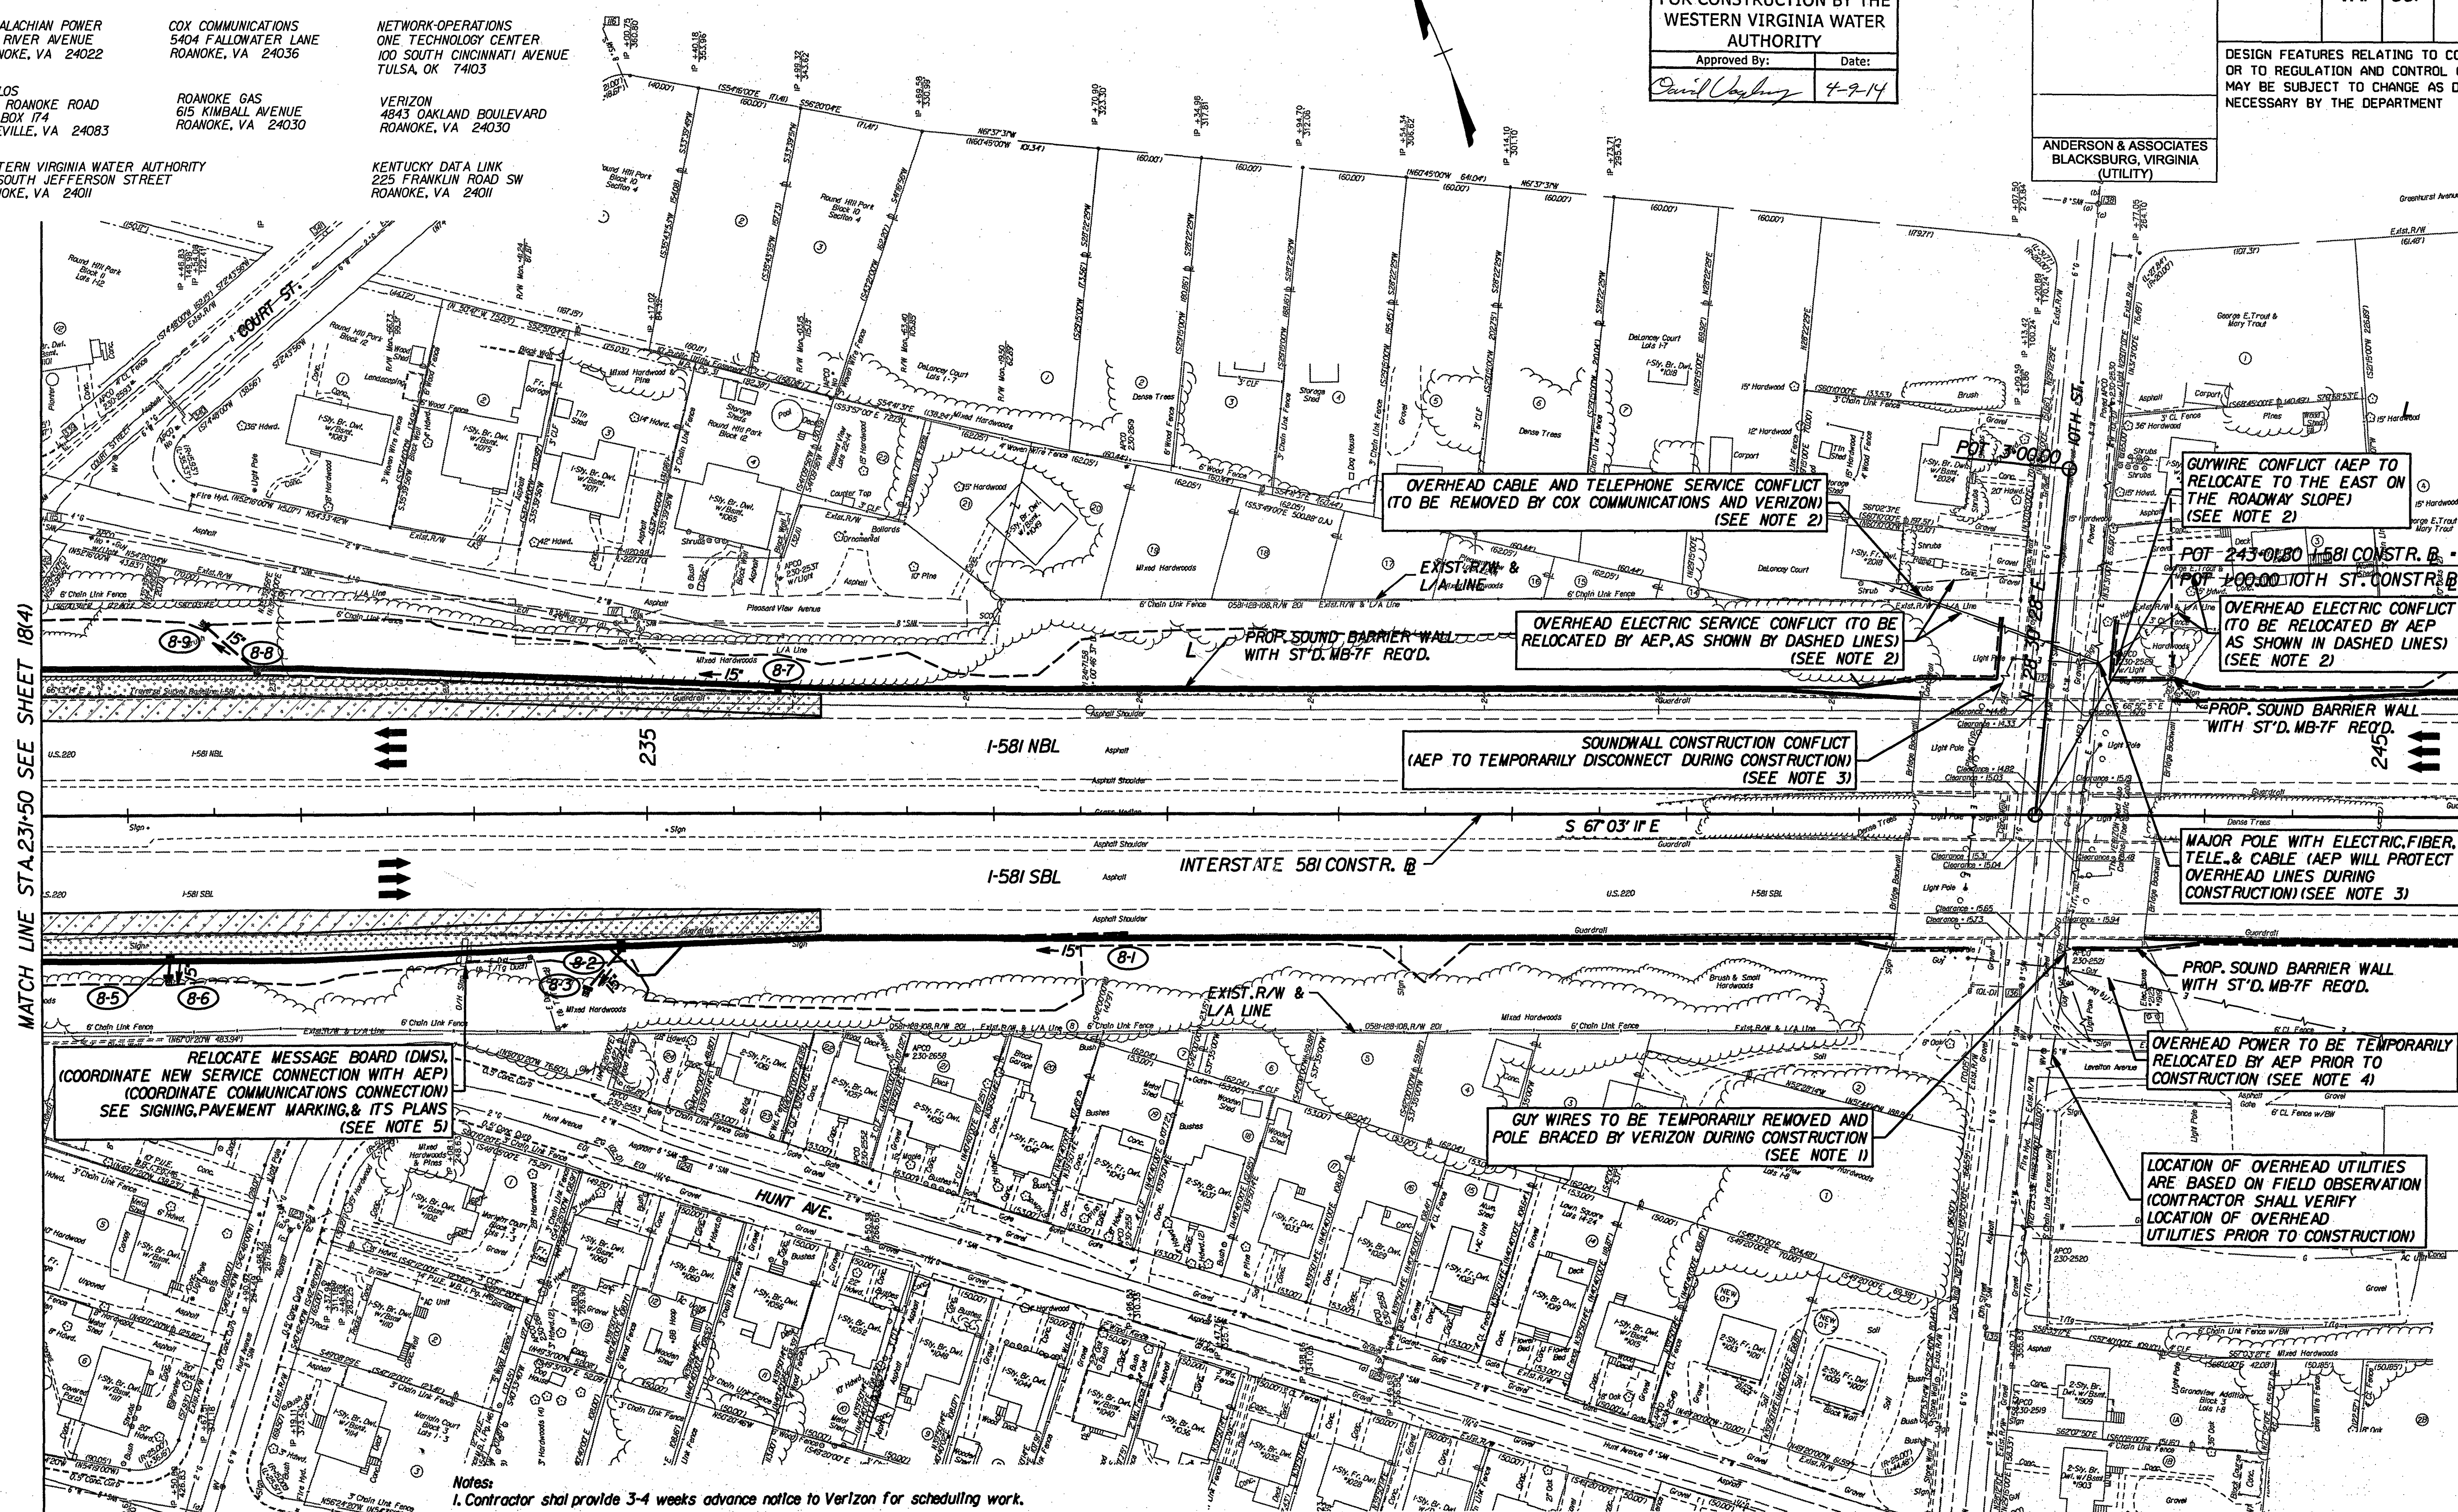

Note: Figures in parenthesis and dot-dot-dashed lines denote Temporary Easements.
Note: Figures in brackets and dot-dashed lines denote Permanent Easements.
C Denotes Construction Limits In Cuts
F Denotes Construction Limits In Fills

- Notes:
- Contractor shall provide 3-4 weeks advance notice to Verizon for scheduling work.
 - Relocations to be performed prior to construction activity.
 - Contractor shall provide 2 weeks advance notice to AEP. Contact Jeff Perdue (276)-627-1241.
 - If overhead power is to be temporarily relocated, it shall be prior to construction activity. If overhead power is to be temporarily shut down, provide two weeks advance notice to AEP. Contact Jeff Perdue (276)-627-1241.
 - Provide 48 hour advance notice to AEP to disconnect service. Provide 30 day advance notice to re-connect service. Contact AEP call center (1-800-956-4237).

Denotes Demolition of Pavement
Denotes Proposed Asphalt Pavement
Denotes Proposed Asphalt Shoulder

SCALE
0 50' 100'

FINAL PLANS

PROJECT
0581-128-109
SHEET NO.
18(5)