

LIMITED ACCESS HIGHWAY

By Resolution of Highway Commission
dated October 4, 1956

LIMITED ACCESS HIGHWAY

By Resolution of Commonwealth Transportation Board dated January 1, 1987

SUBSURFACE UTILITY OWNERS

NETWORK-OPERATIONS
ONE TECHNOLOGY CENTER
100 SOUTH CINCINNATI AVENUE
TULSA, OK 74103

VERIZON
4843 OAKLAND BOULEVARD
ROANOKE, VA 24030

KENTUCKY DATA LINK
225 FRANKLIN ROAD SW
ROANOKE, VA 24011

Too Expensive

CONSTRUCTION PLAN APPROVED FOR CONSTRUCTION BY THE WESTERN VIRGINIA WATER AUTHORITY	
Approved By: 	Date: 4-9-14


REVISED	STATE	ROUTE	STATE PROJECT	SHEET NO.
	VA.	581	0581-128-109, PE-101 RW-201, C-501, B-627	18(f9)

DESIGN FEATURES RELATING TO CONSTRUCTION
OR TO REGULATION AND CONTROL OF TRAFFIC
MAY BE SUBJECT TO CHANGE AS DEEMED
NECESSARY BY THE DEPARTMENT

ANDERSON & ASSOCIATES
BLACKSBURG, VIRGINIA
(UTILITY)

[illegible]

Betterment 24" Jack & Bore Profile

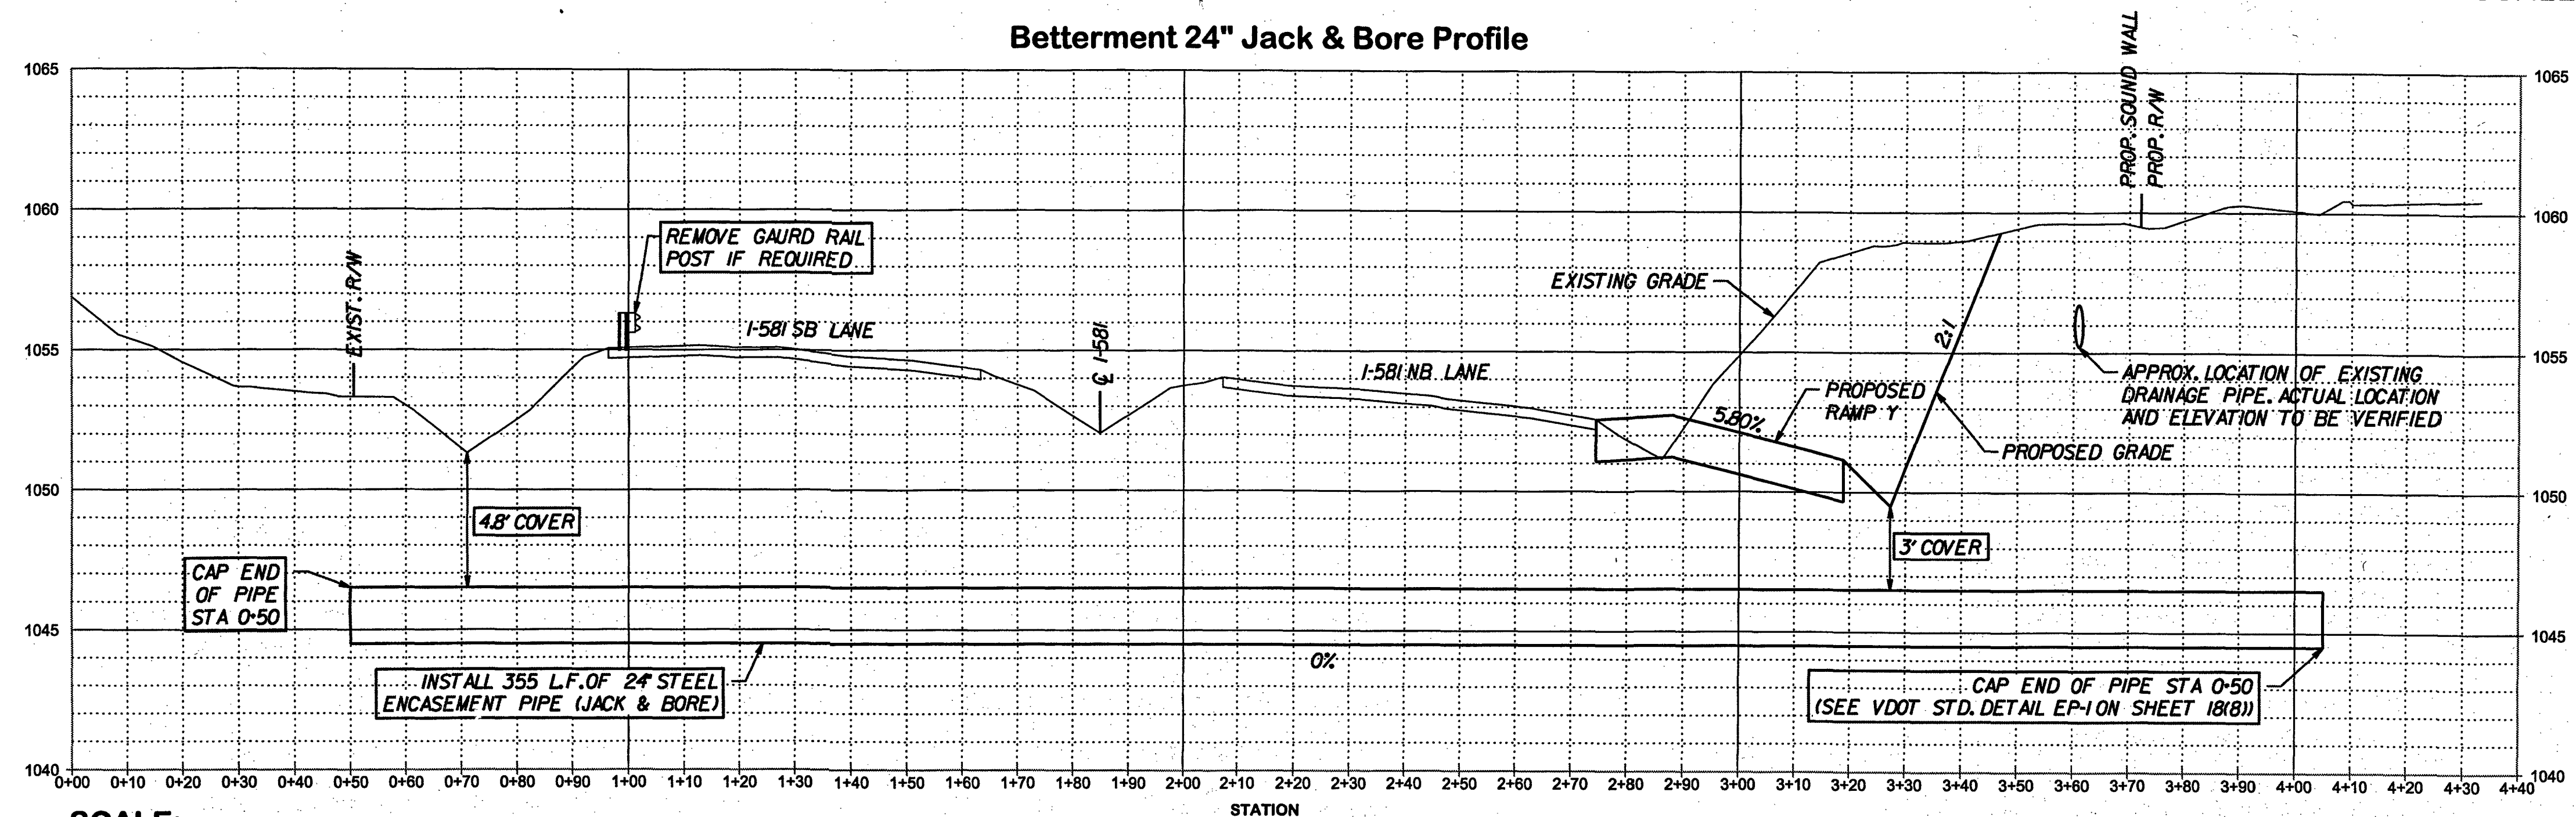

SCALE:
HORIZONTAL 1"=20'
VERTICAL 1"=4'

$\boxed{F}$ — Denotes Construction Limits In Fills

NOTE 1: STEEL ENCASEMENT PIPE SHALL CONFORM TO THE REQUIREMENTS OF ASTM A139 WITH A MINIMUM WALL THICKNESS OF 0.500 INCH OR ASTM A53 STANDARD WEIGHT CLASS AND SHALL HAVE BEVELED EDGES SUITABLE FOR WELDING OR BE THREADED. THE HYDROSTATIC TEST FOR SUCH PIPE WILL BE WAIVED.

Not Constructed

THE
LANE
CONSTRUCTION
CORPORATION

A graphical scale bar labeled "SCALE" is shown. It is a horizontal line with a white left half and a black right half. Below the line are markings for 0, 20', and 40'.

PROJECT	SHEET NO.
0581-128-109	18(9)

ISSUED FOR CONSTRUCTION 2/18/14