

ROUTE 115
UTILITY RELOCATIONS

ANDERSON
AND
ASSOCIATES, Inc.
Engineers
Surveyors
Planners

SUPERVISED BY: P.C. SCHIRMER
DESIGNED BY: P.C. SCHIRMER
CADD OPERATOR: M.E. DRAWFORD
REVISED BY: 04 MAY 90
PLAN DATE

PLAN	DATE	BY
NOTE BOOK		
NO.		

742154 05-04-90 14:22 CWK

Power Poles Property of APCO, Roanoke, Va.
Telephone Poles & Underground Cable Property of C&P Telephone Co., Roanoke, Va.
Water Lines Property of City of Roanoke, Roanoke, Va.
Sewer Lines Property of Roanoke County, Salem, Va.
Gas Lines Property of Roanoke Gas Co., Roanoke, Va.


Fire Hydrant
Water Valve
Water Meter
Gas Meter
R/W Mon.

DESIGN FEATURES RELATING TO CONSTRUCTION
OR TO REGULATION AND CONTROL OF TRAFFIC
MAY BE SUBJECT TO CHANGE AS DEEMED
NECESSARY BY THE DEPARTMENT

REVISED	FHWA REGION	STATE	FEDERAL AID PROJECT	ROUTE	STATE PROJECT	SHEET NO.
	3	VA.		115	0115-080-103, PE-102 RW-202 C-501	6(4)


UTILITY ADJUSTMENT QUANTITIES

- 4-1 1 - ADJUST EXISTING VALVE BOX
EXISTING TOP=1139.1
PROPOSED TOP=1139.8
- 4-A 1 - ADJUST EXISTING FRAME & COVER
EXISTING TOP=1132.2
PROPOSED TOP=1133.6

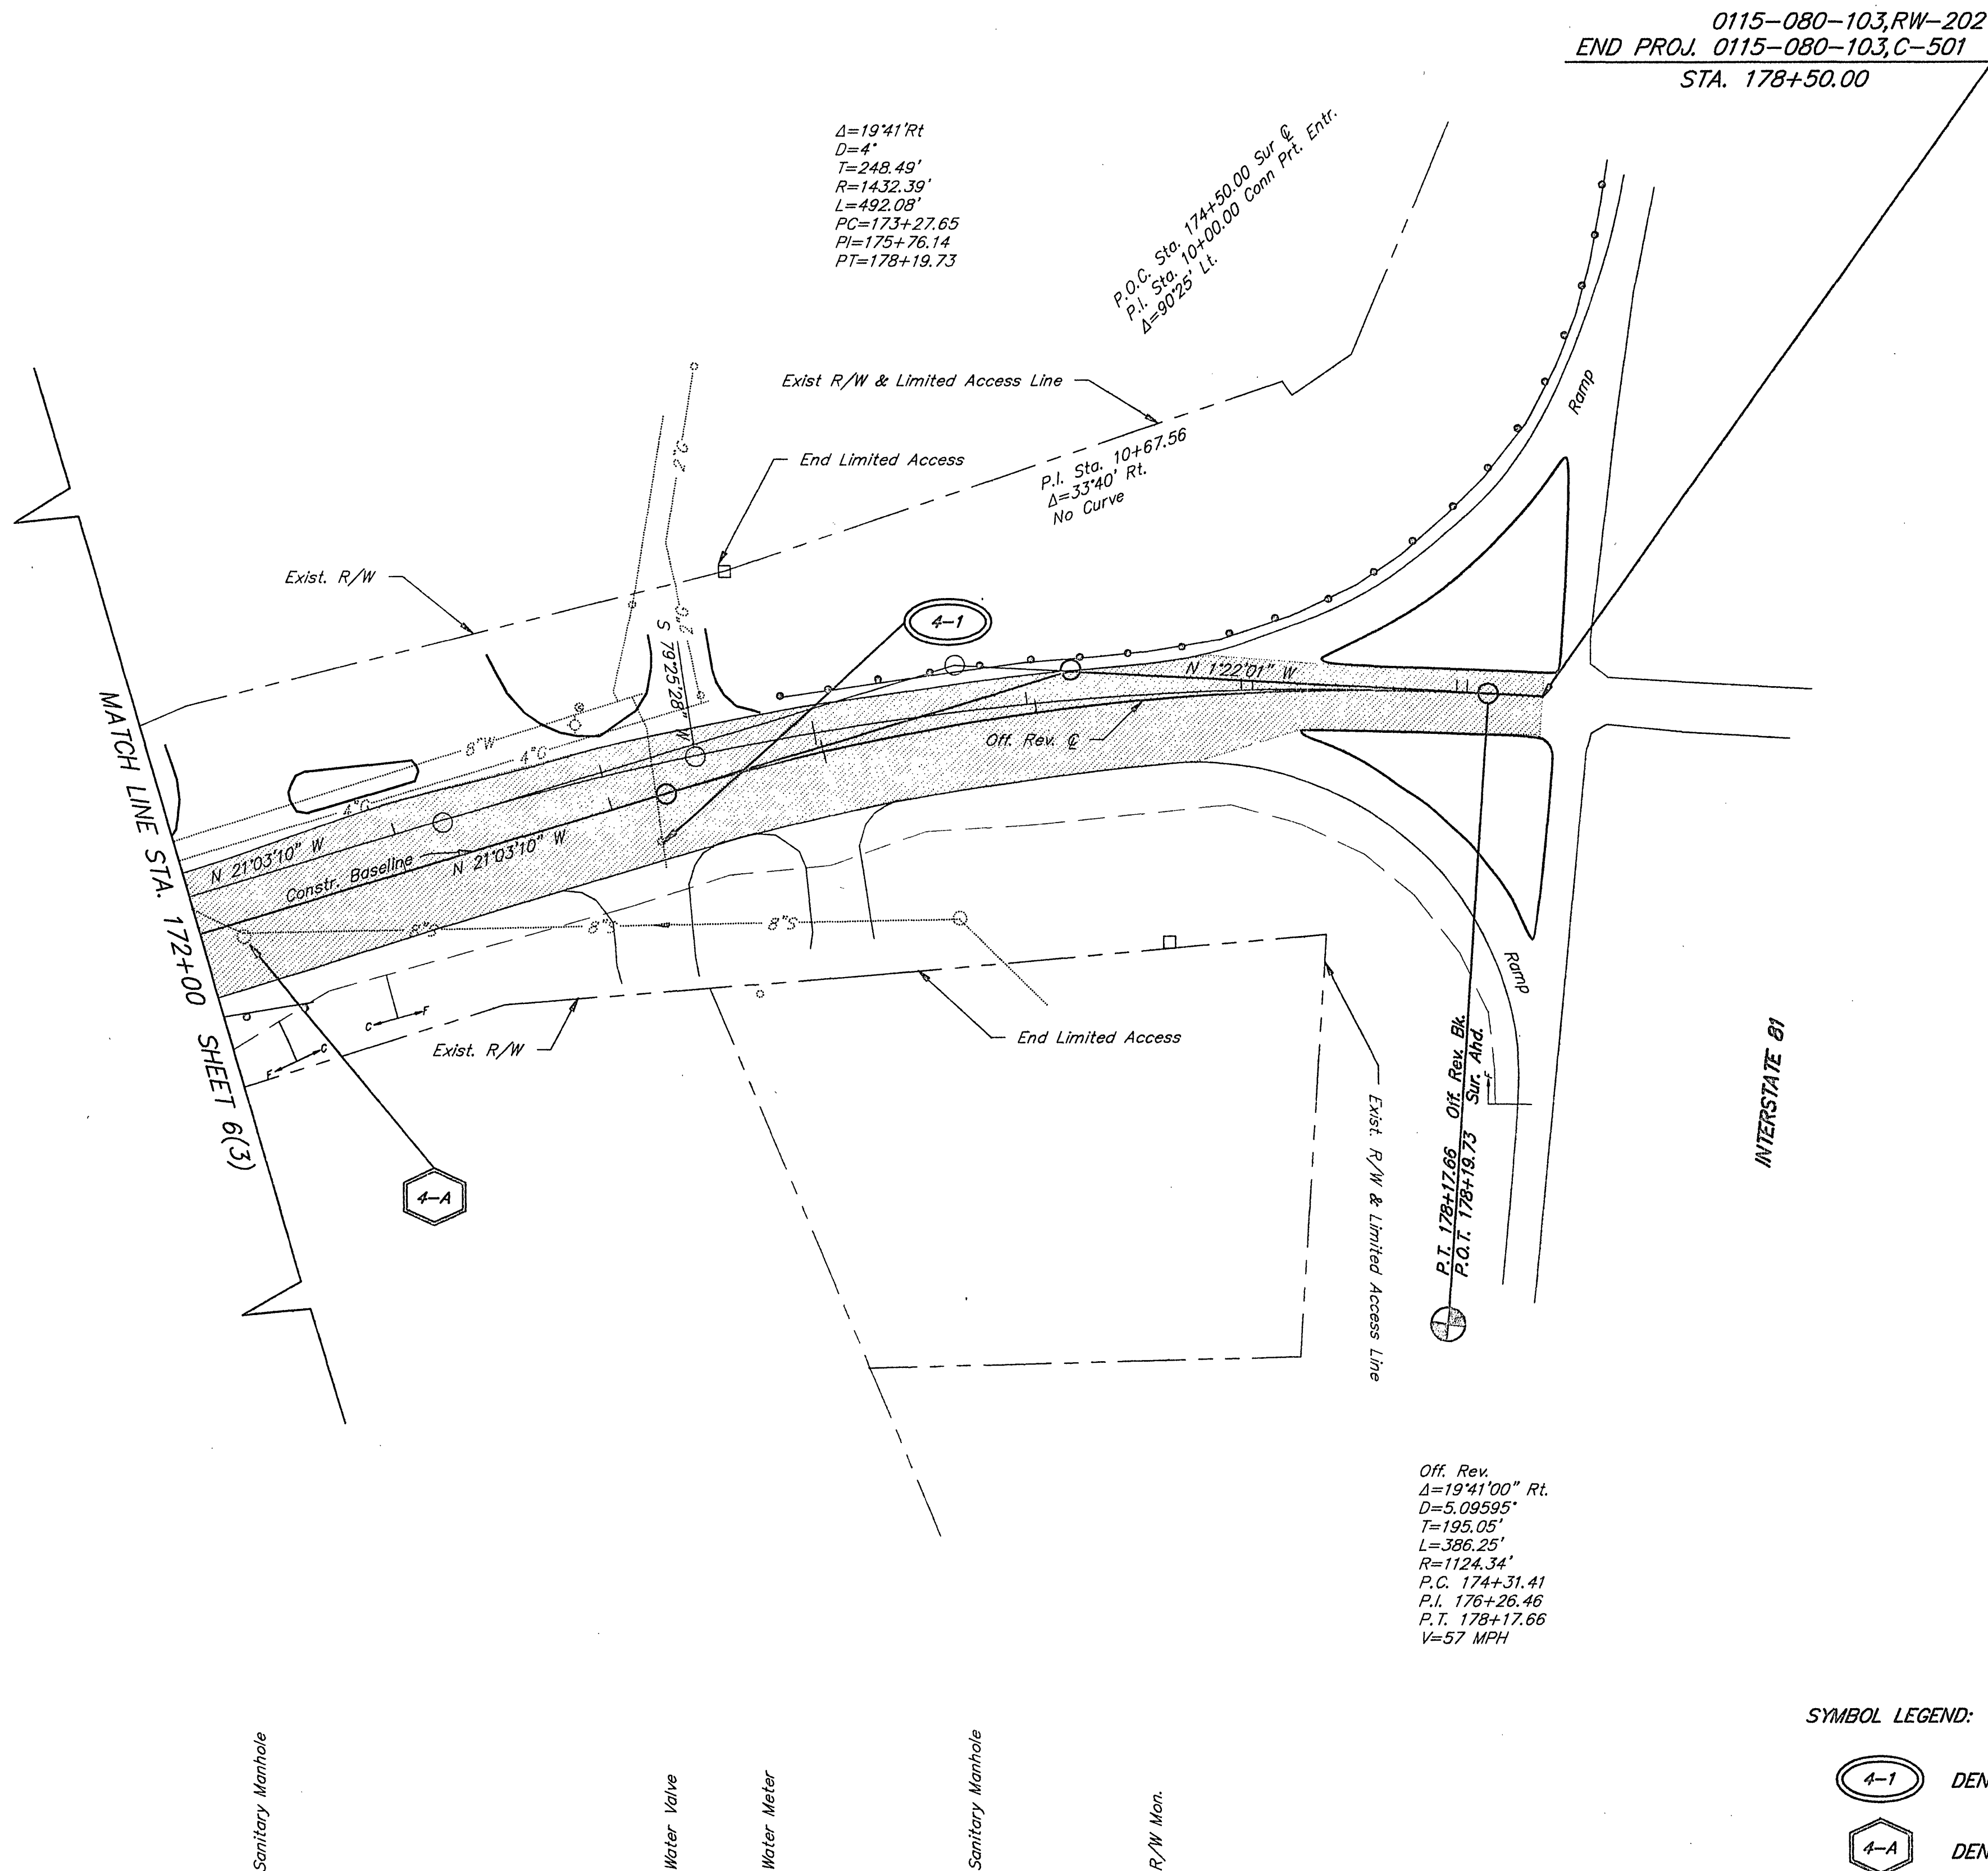

SYMBOL LEGEND:

- 4-1 DENOTES WATER FACILITY ADJUSTMENT
- 4-A DENOTES SANITARY FACILITY ADJUSTMENT

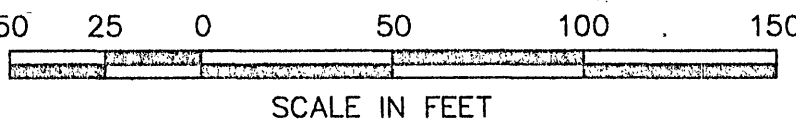

PLAN NO.	PROJECT	FILE NO.	SHEET NO.
A	0115-080-103, C-501		6(4)