

B.M. R.R. Spike in Tele Pole # 1335 D  
on East Side First Street  
Elev. 942.12

DESIGN FEATURES RELATING TO CONSTRUCTION OR  
TO REGULATION AND CONTROL OF TRAFFIC MAY BE  
SUBJECT TO CHANGE AS DEEMED NECESSARY BY  
THE DEPARTMENT




| REVISED | FHWA<br>REGION | STATE | FEDERAL<br>ROUTE | AID<br>PROJECT | STATE<br>ROUTE                | SHEET<br>NO. |
|---------|----------------|-------|------------------|----------------|-------------------------------|--------------|
|         | 3              | VA.   |                  |                | U000-128-117, C-501<br>RW-201 | 3A           |

THESE PLANS ARE UNFINISHED  
AND ARE NOT TO BE USED FOR  
ANY TYPE OF CONSTRUCTION.

END PROJ. U000-128-116, PE-101, C-501  
STA. 12+97.00 WELLS AVE. & BK.

BEG. PROJ. U000-128-117, PE-101, C-501  
STA. 12+97.00 WELLS AVE. & AHD.

10' STD. UB-1  
CONG. CAP. REQD.  
RELOCATED 4" W. PROVIDE 10' STD. UB-1 CONG.  
ENGAGEMENT

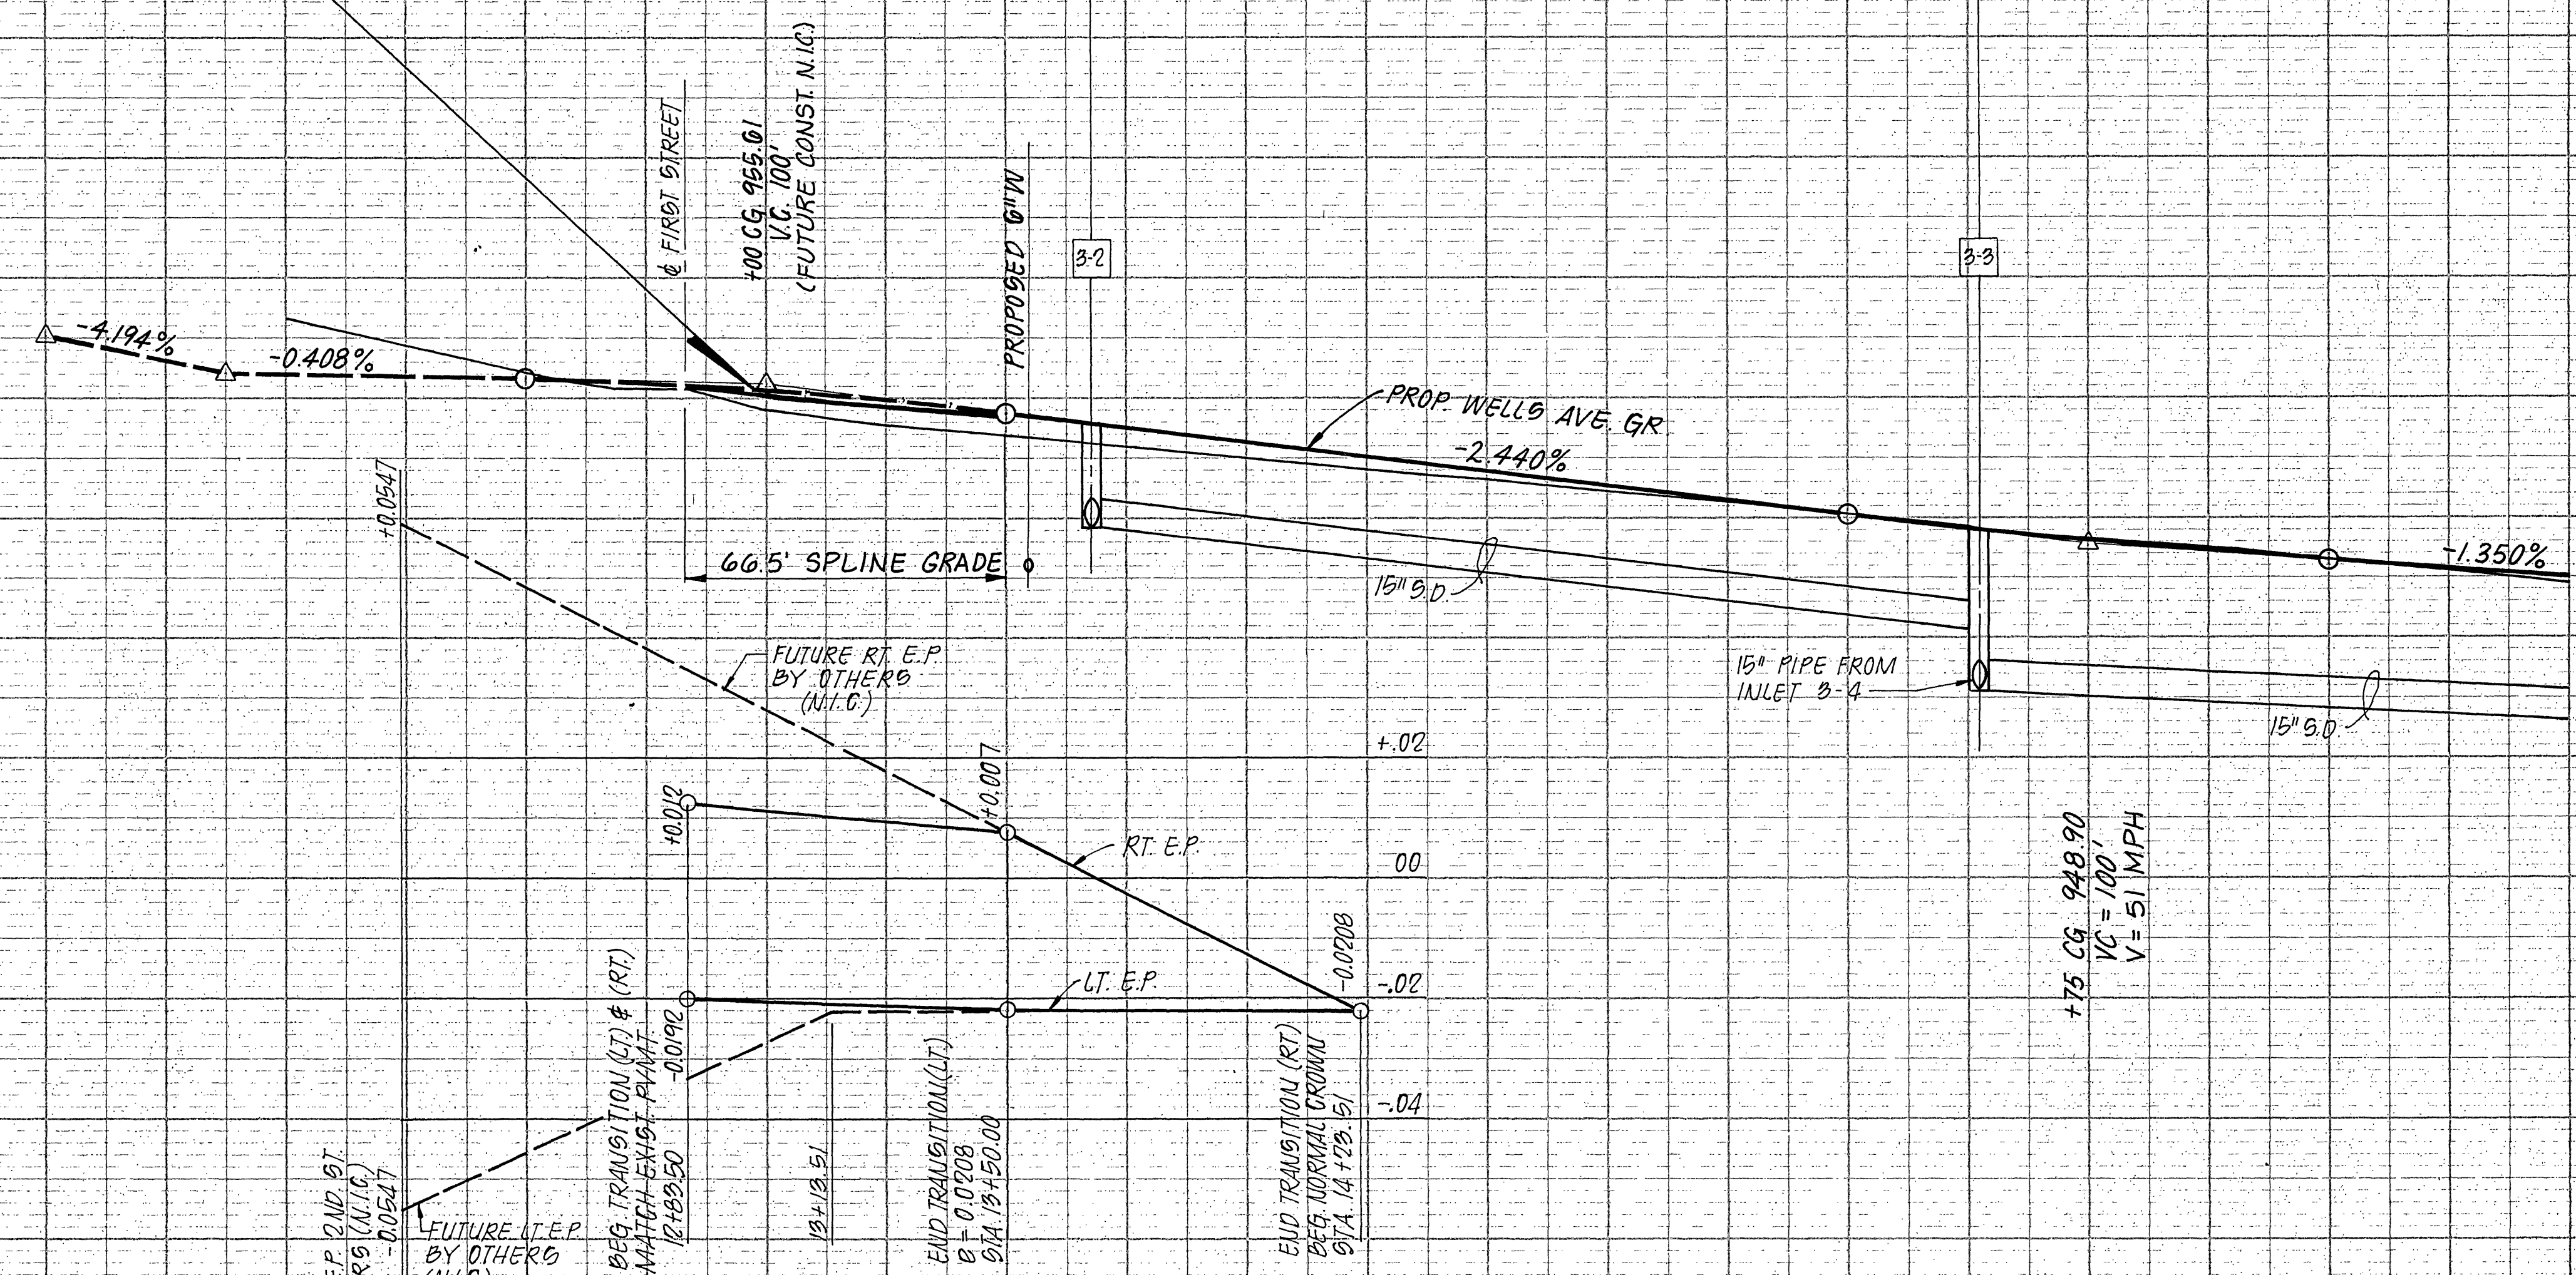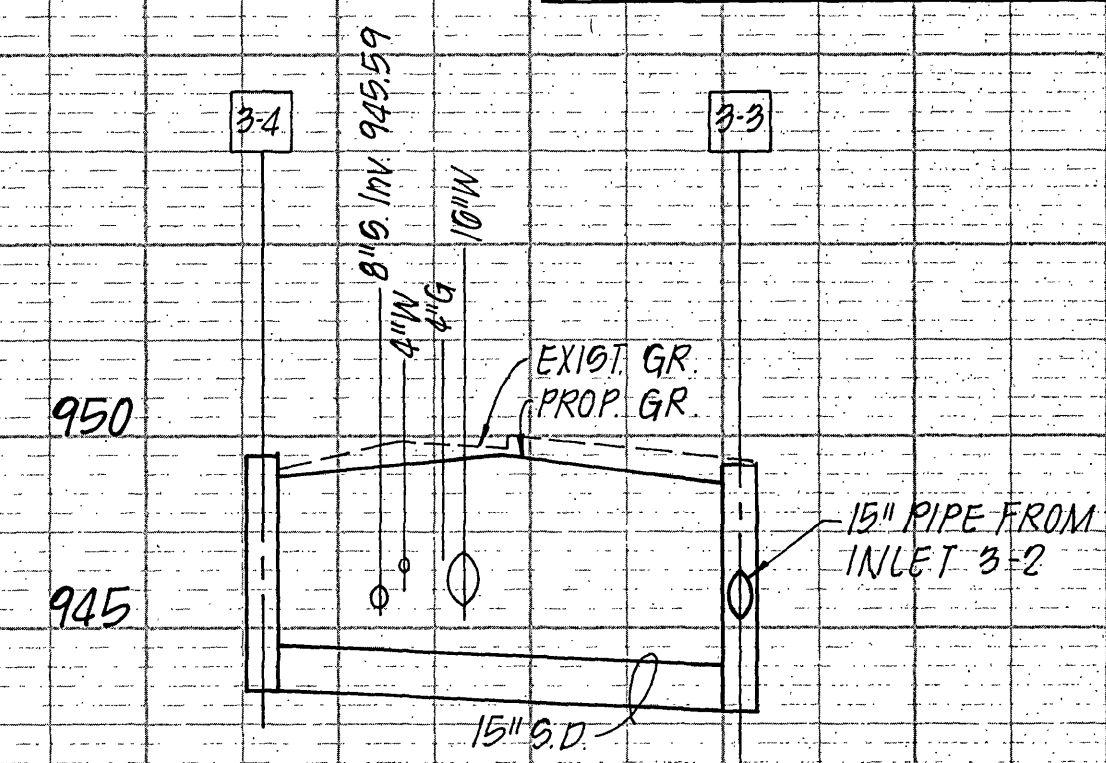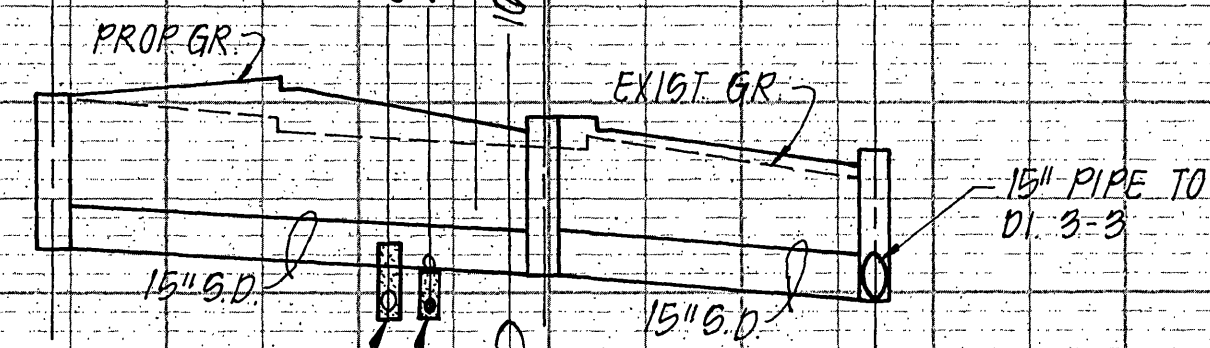

SUPERELEVATION CHART

PROFILE  
DATE  
BY  
NOTED  
GRADES CHECKED  
E. A. 1. NOTED  
STRUCTURE NOTATIONS CHECKED

TRADECO TECHNICAL 34778