


DATE: _____
BY: _____
SUPERVISED BY: _____
DESIGNED BY: _____
PROJECT: _____
PLANNED: _____
NOTED: _____
CHECKED: _____
DATE: _____

TRAFFIC TECHNICAL 11000
VOLUME NO. 6013

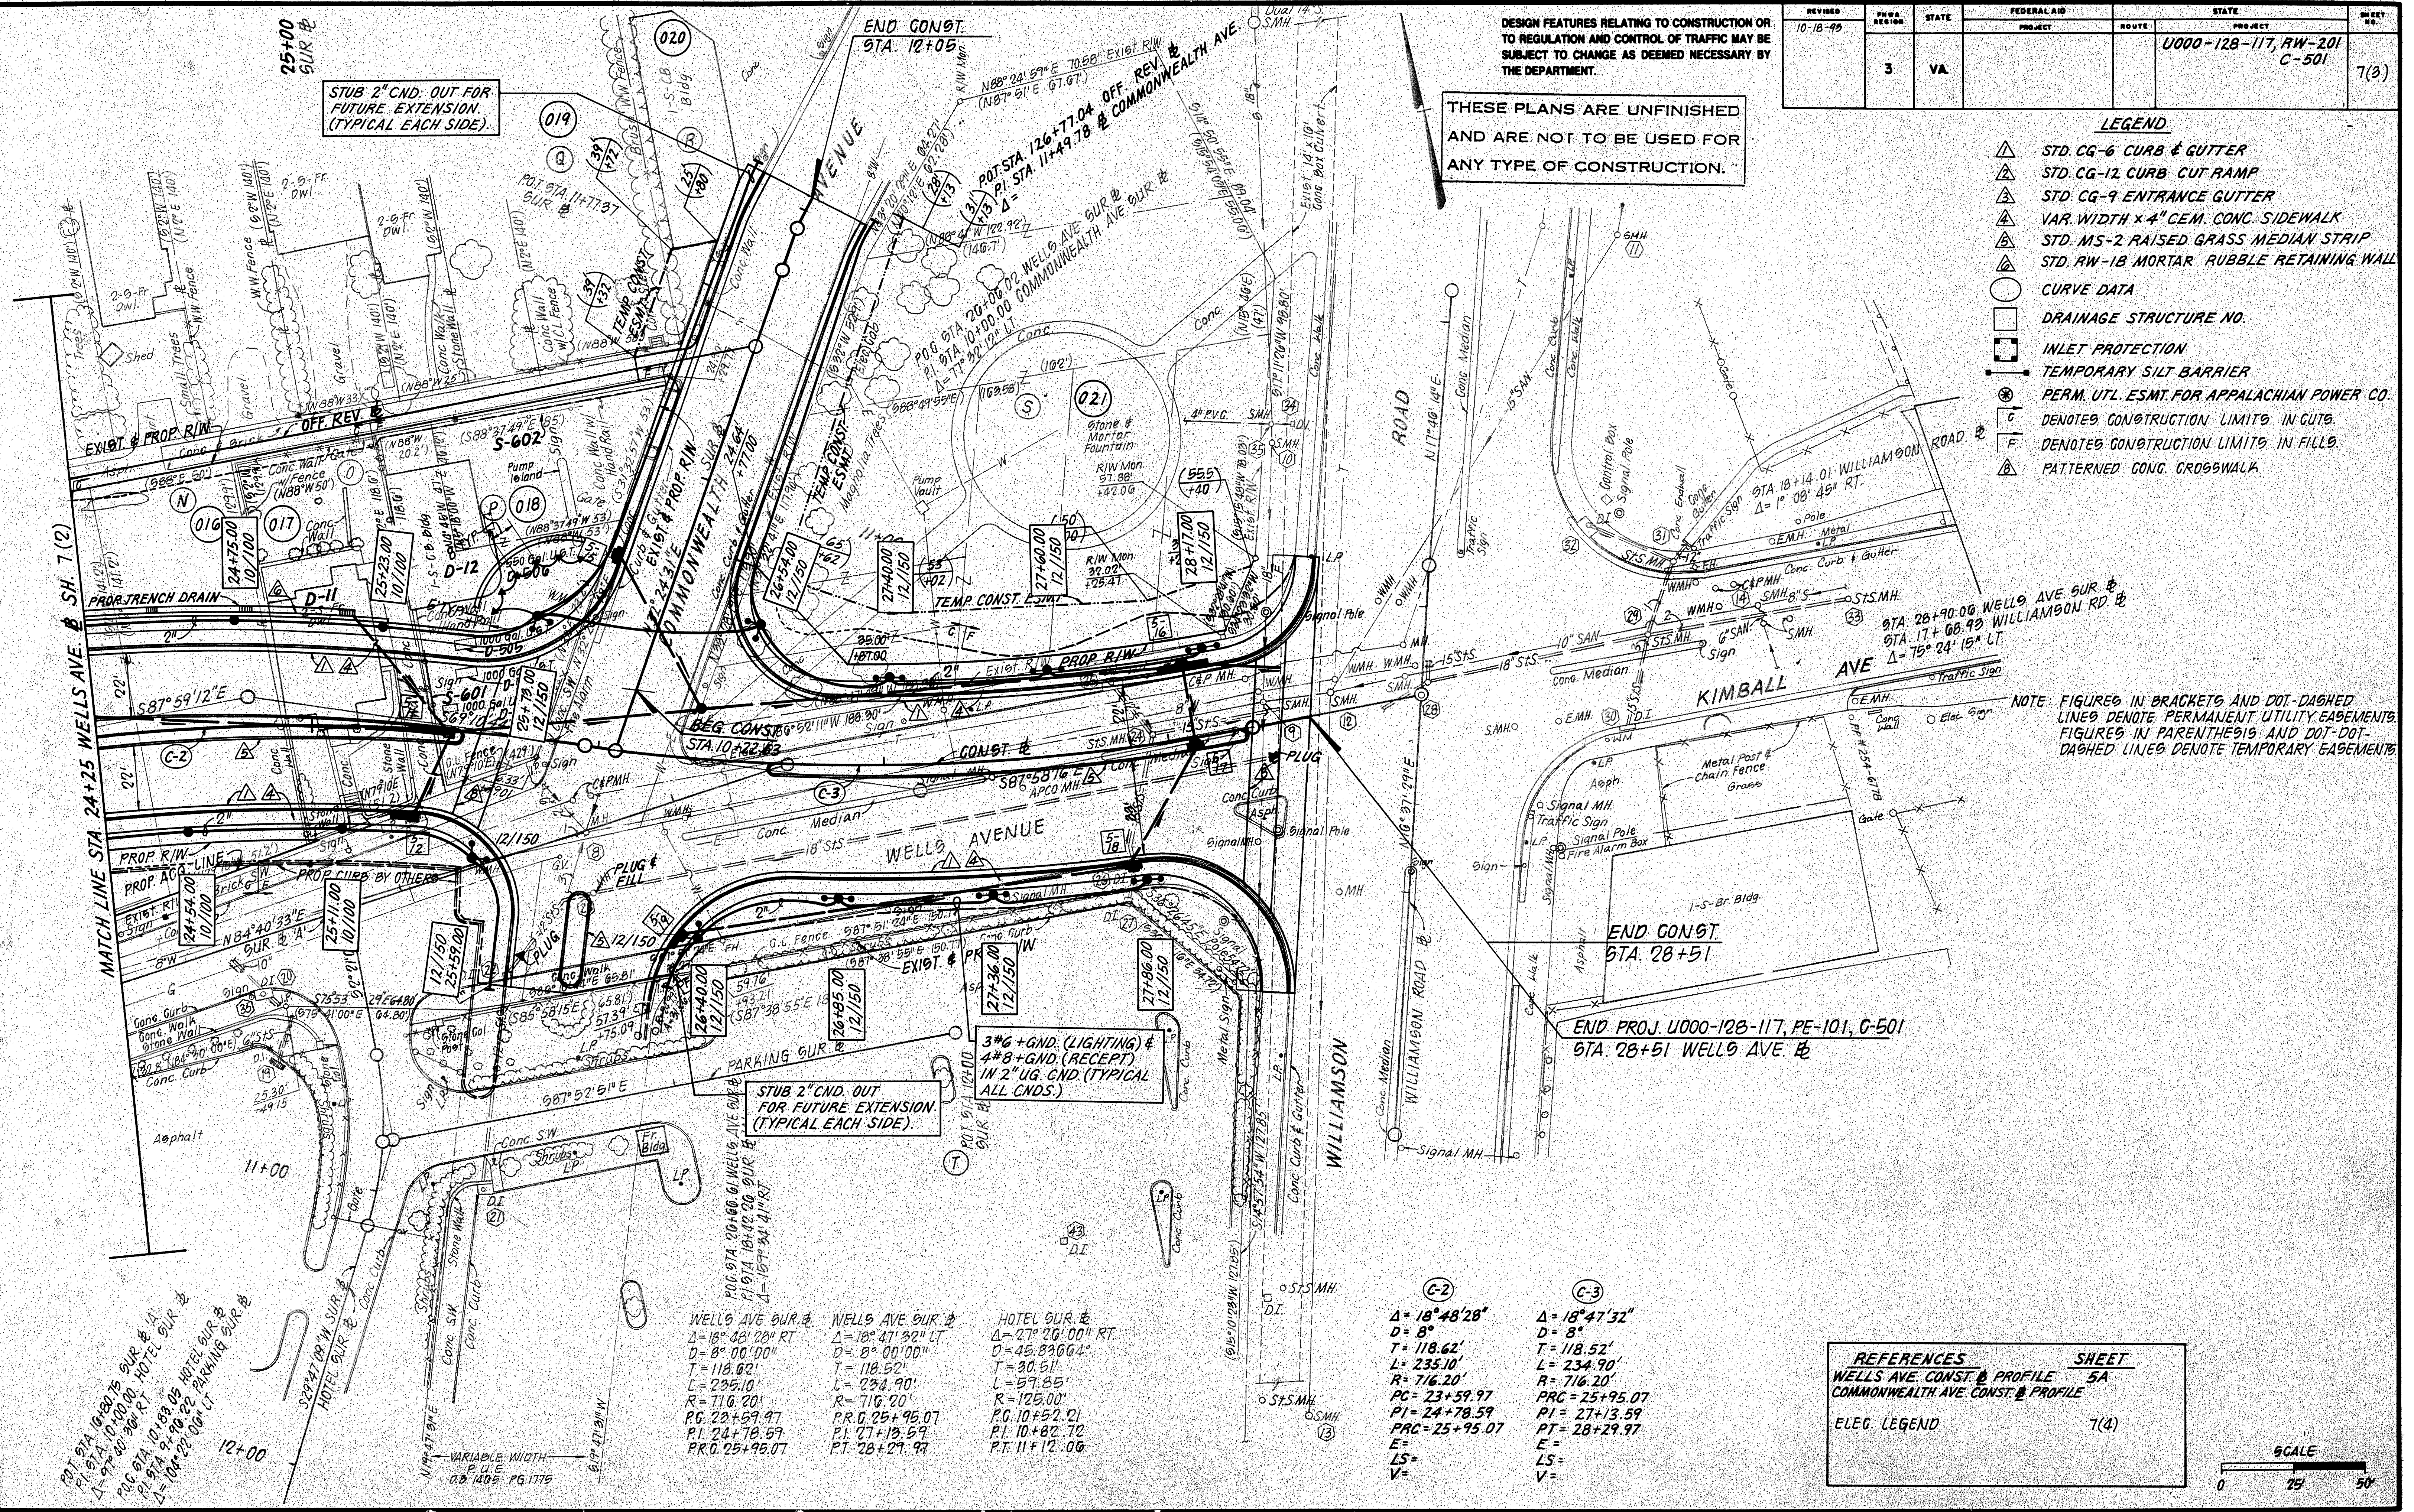

DESIGN FEATURES RELATING TO CONSTRUCTION OR TO REGULATION AND CONTROL OF TRAFFIC MAY BE SUBJECT TO CHANGE AS DEEMED NECESSARY BY THE DEPARTMENT.

REVISED	FEDERAL AID	STATE	PROJECT	SHEET NO.
10-16-99		VA	U000-128-117, RW-201 C-501	7(3)

- LEGEND**
- STD. CG-6 CURB & GUTTER
 - STD. CG-12 CURB CUT RAMP
 - STD. CG-9 ENTRANCE GUTTER
 - VAR. WIDTH x 4" CEM. CONC. SIDEWALK
 - STD. MS-2 RAISED GRASS MEDIAN STRIP
 - STD. RW-1B MORTAR RUBBLE RETAINING WALL
 - CURVE DATA
 - DRAINAGE STRUCTURE NO.
 - INLET PROTECTION
 - TEMPORARY SILT BARRIER
 - PERM. UTL. ESMT. FOR APPALACHIAN POWER CO.
 - FIGURES IN BRACKETS DENOTE CONSTRUCTION LIMITS IN CUTS
 - FIGURES IN PARENTHESES AND DOT-DOT-DASHED LINES DENOTE TEMPORARY EASEMENTS
 - PATTERNED CONC. CROSSWALK

NOTE: FIGURES IN BRACKETS AND DOT-DASHED LINES DENOTE PERMANENT UTILITY EASEMENTS. FIGURES IN PARENTHESES AND DOT-DOT-DASHED LINES DENOTE TEMPORARY EASEMENTS.

WELLS AVE SUR &	WELLS AVE SUR &	HOTEL SUR &
$\Delta = 18^{\circ} 48' 28''$ RT	$\Delta = 18^{\circ} 47' 32''$ LT	$\Delta = 27^{\circ} 26' 00''$ RT
$D = 8^{\circ} 00' 00''$	$D = 8^{\circ} 00' 00''$	$D = 45.83664^{\circ}$
$T = 118.62'$	$T = 118.52'$	$T = 30.51'$
$L = 235.10'$	$L = 234.90'$	$L = 67.85'$
$R = 716.20'$	$R = 716.20'$	$R = 125.00'$
$PC = 23+59.97$	$PRC = 25+95.07$	$PC = 10+52.21$
$PI = 24+78.59$	$PT = 28+29.97$	$PI = 10+82.72$
$PT = 25+95.07$		$PT = 11+12.06$

C-2
 $\Delta = 18^{\circ} 48' 28''$
 $D = 8^{\circ}$
 $T = 118.62'$
 $L = 235.10'$
 $R = 716.20'$
 $PC = 23+59.97$
 $PI = 24+78.59$
 $PRC = 25+95.07$
 $E =$
 $LS =$
 $V =$

C-3
 $\Delta = 18^{\circ} 47' 32''$
 $D = 8^{\circ}$
 $T = 118.52'$
 $L = 234.90'$
 $R = 716.20'$
 $PRC = 25+95.07$
 $PI = 27+13.59$
 $PT = 28+29.97$
 $E =$
 $LS =$
 $V =$

REFERENCES	SHEET
WELLS AVE. CONST. & PROFILE	5A
COMMONWEALTH AVE. CONST. & PROFILE	
ELEG. LEGEND	7(4)

