


REVISED	FIRMA REGION	STATE	FEDERAL AID PROJECT	ROUTE	STATE PROJECT	SHEET NO.
	3	VA		601	0601-080-233,C-501	12(10)

DESIGN FEATURES RELATING TO CONSTRUCTION OR TO REGULATION AND CONTROL OF TRAFFIC MAY BE SUBJECT TO CHANGE AS DEEMED NECESSARY BY THE DEPARTMENT

SUPERVISED BY: TIM VERMAATEN (604) 786-5483
DESIGNED BY: BRADLEY C. CRAIG, MATTHEW & CRAIG INC. (540) 345-9342
CADD OPERATOR: MATTHEW & CRAIG INC. (540) 345-9342
REVISED BY:

- 34 MICHAEL S. HOLDREN
BRENDA A. WRIGHT
D. B. 1304 Pg. 271
0.748 Ac.
Tax *28J7-2-11
- 36 JAMES A. GREEN, SR.
MARY THELMA F. GREEN
D. B. 1262 Pg. 321
3.43 Ac.
Tax *28J7-3-11
- 37 ROY T. TURNER
LORENE W. TURNER
D. B. 1004 Pg. 361
0.70 Ac.
Tax *28J7-2-10
- 38 FRANK T. WRAY
MAMIE J. WRAY
D. B. 513 Pg. 28
0.56 Ac.
Tax *28J7-2-9
- 39 JAMES H. COOPER
LULA H. COOPER
D. B. 463 Pg. 234
2.04 Ac. (Tax)
3.43 Ac. (Deed)
Tax *28J7-3-9 & 10
- 40 PATTERSON MEMORIAL
BRETHREN CHURCH
D. B. 133 Pg. 54
0.70 Ac.
Tax *28J7-2-5(A)
- 41 PATTERSON MEMORIAL
BRETHREN CHURCH
D. B. 450 Pg. 430
1.53 Ac.
Tax *28J7-2-5(B)
- 42 HENRY M. MATTHEWS
MAXINE MATTHEWS
D. B. 1241 Pg. 1972
D. B. 897 Pg. 44
2.01 Ac. Tax
Tax *28J7-1-4
- 43 ARNOLD DALE HALSEY
SUSAN S. HALSEY
D. B. 1453 Pg. 1290
1.00 Ac.
Tax *28J7-1-3
- 44 ROBERT H. DOGAN
FRANKIE M. DOGAN
D. B. 1273 Pg. 458
0.77 Ac.
Tax *28J7-1-1
- 45 MAURICE G. ALL
JUANITA G. ALL
D. B. 1273 Pg. 458
0.77 Ac.
Tax *28J7-1-2

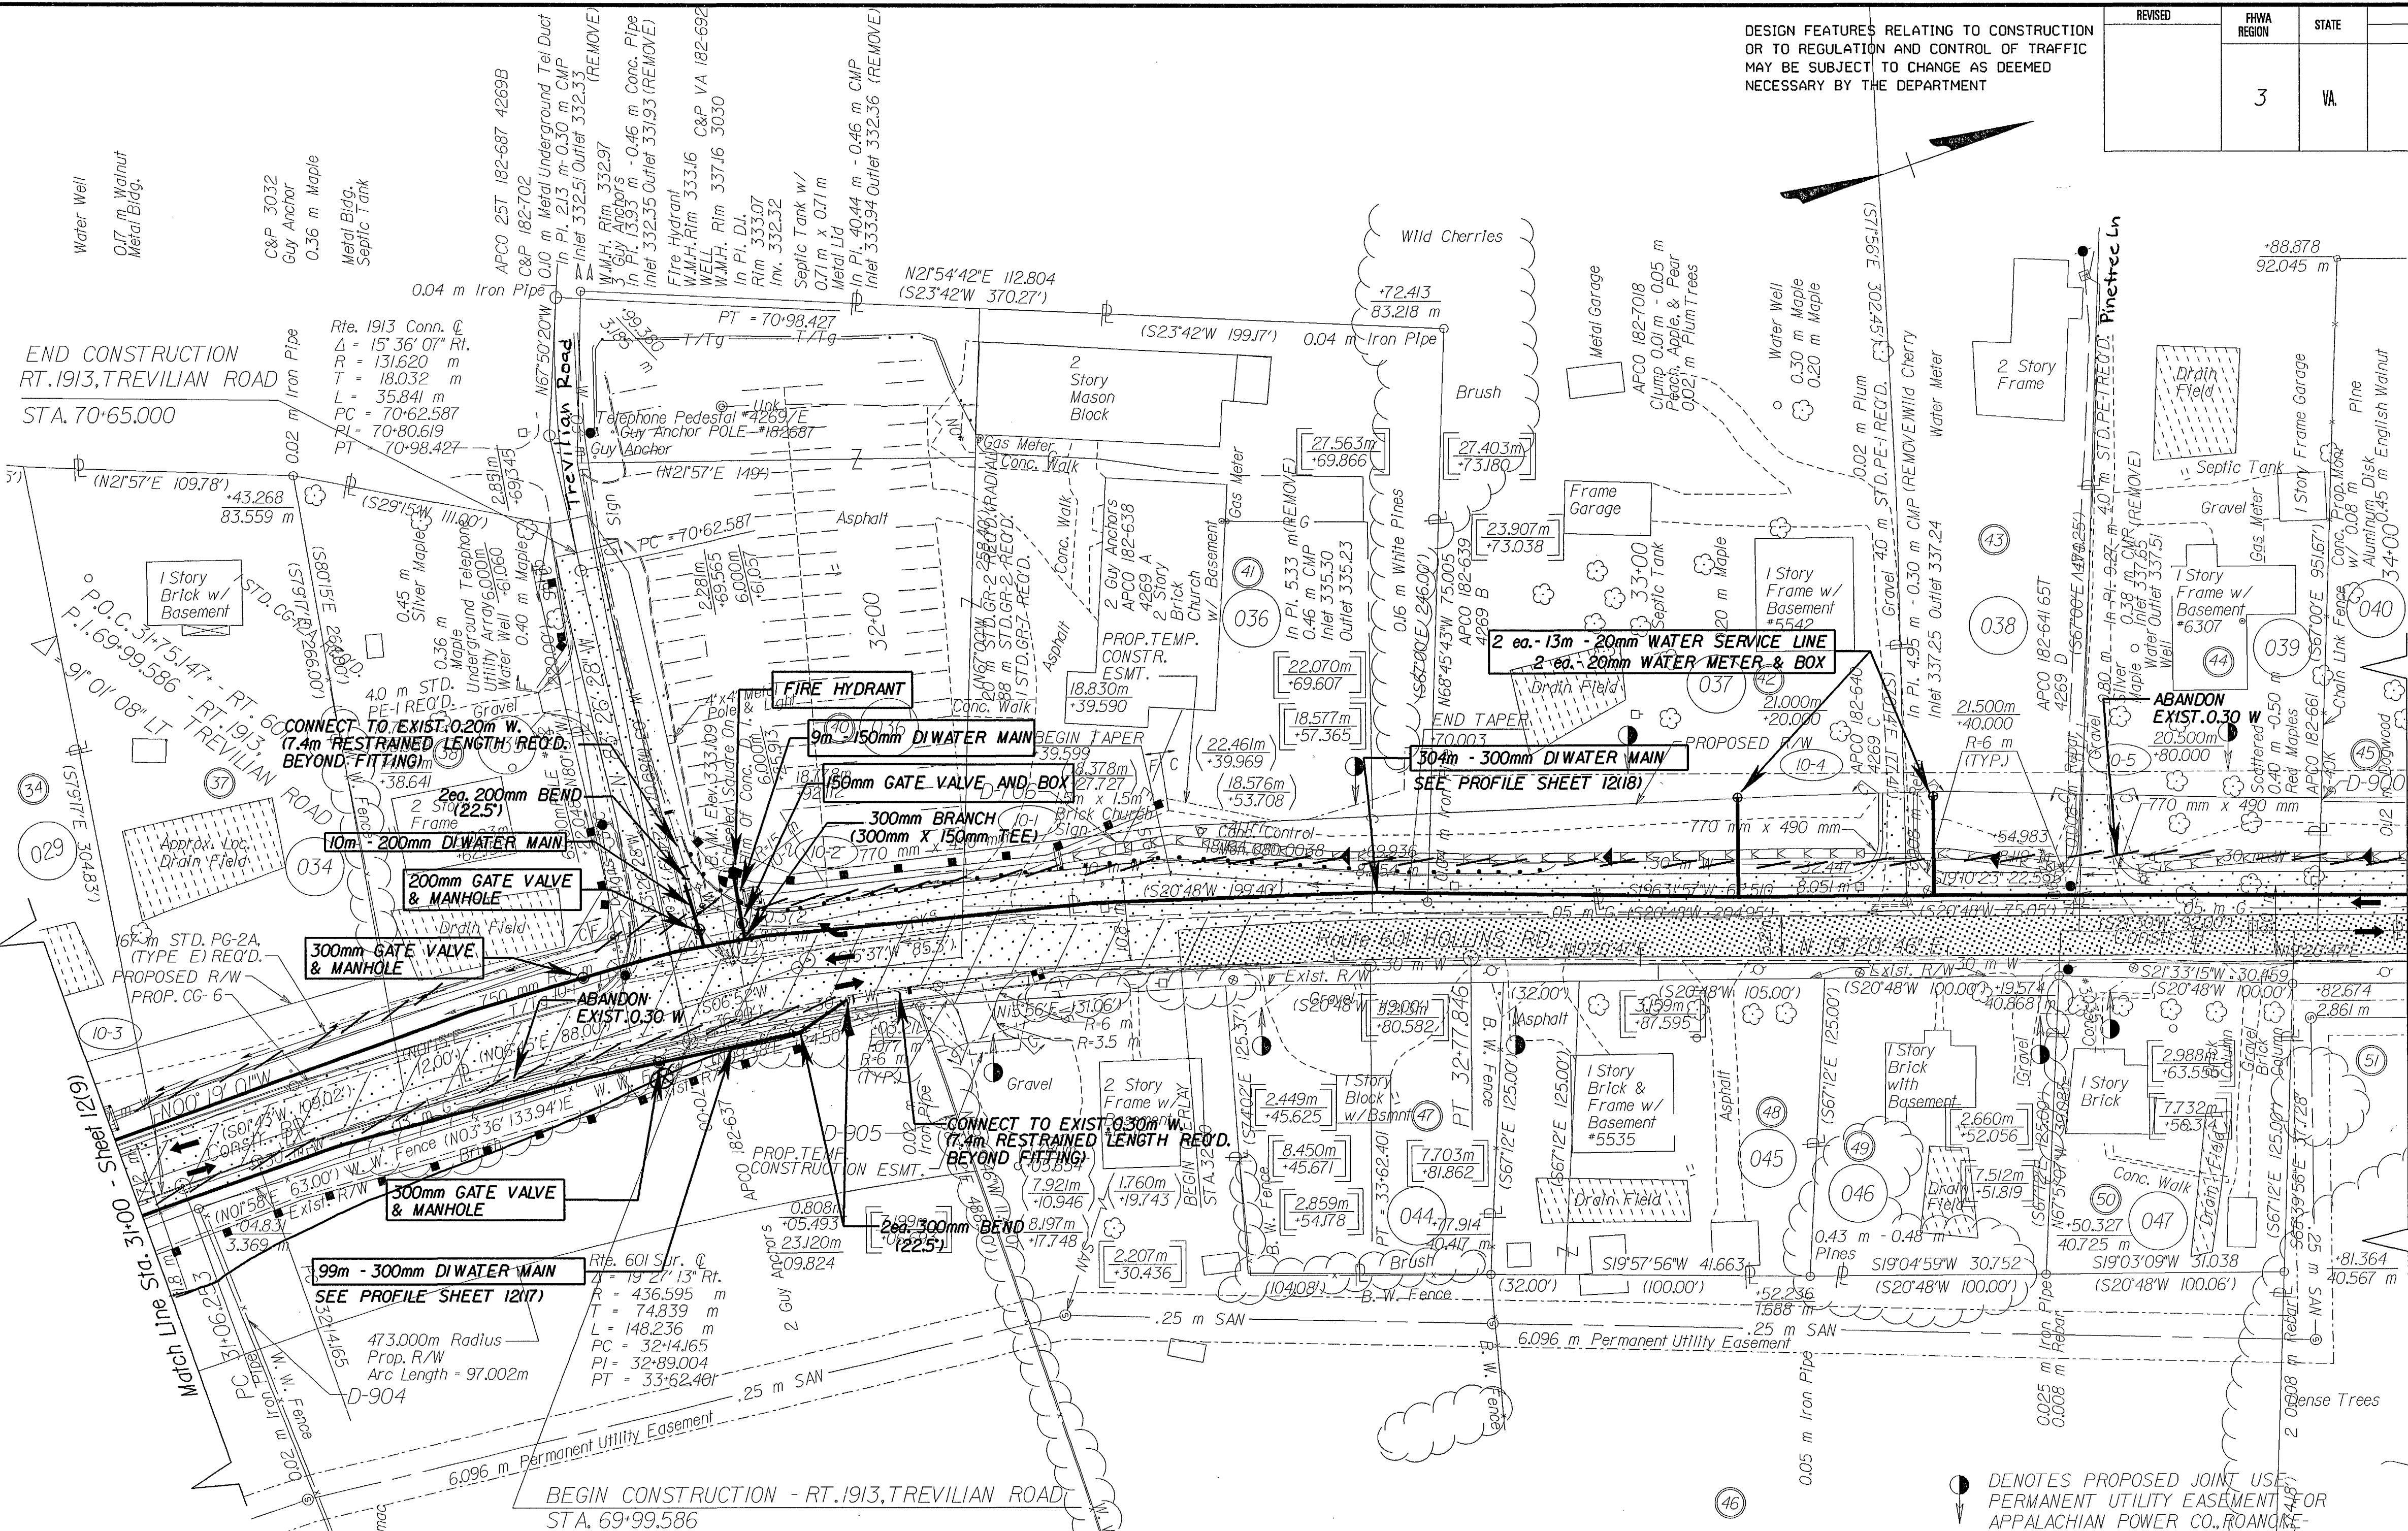


LEGEND

- DENOTES NEW ASPHALT CONCRETE PAVEMENT
- DENOTES ASPHALT CONCRETE OVERLAY
- DENOTES DEMOLITION OF EXISTING PAVEMENT
- DENOTES CONSTRUCTION LIMITS IN CUTS
- DENOTES CONSTRUCTION LIMITS IN FILLS
- DENOTES PERMANENT EASEMENTS
- DENOTES TEMPORARY EASEMENTS
- RIGHT OF WAY AND EASEMENTS REFERENCED FROM CONSTRUCTION
- DENOTES TEMPORARY SILT BARRIER
- DENOTES TEMPORARY SILT FENCE
- DENOTES STD. PG-2A
- DENOTES PROP. GRADED FLAT BOTTOM DITCH
- DENOTES STD. EC-3

CONSTR. @	CURVE DATA
PI STATION	= 31+92.902
DELTA	= 19°39'47" RT.
TANGENT	= 86.648 m
LENGTH	= 171.593 m
RADIUS	= 500.000 m
PC STATION	= 31+06.253
PT STATION	= 32+77.846
V	= 70 km/h
E	= 2.0%
LS	= 80 m

ALL DRIVEWAYS WITH A SLOPE GREATER THAN 10% WILL BE PAVED.

- 46 C. D. HALL
D. B. 1576 Pg. 1721
D. B. 1288 Pg. 383
3.44 Ac.
Tax *28J7-3-8
- 47 NICHOLAS GEORGE PALMIERI
ANN MAE PALMIERI
D. B. 1189 Pg. 864
0.32 Ac.
Tax *28J7-3-7
- 48 JOHN E. HALL
DORIS McGRADY HALL
D. B. 523 Pg. 540 Ac. 0.301
D. B. 618 Pg. 489 Ac. 0.092
Tax *28J7-3-4 & 6
- 49 LUCY E. CRAFT
MYRTLE FRANCIS SALTER
LYNWOOD L. CRAFT
D. B. 820 Pg. 15
0.30 Ac. Calc.
Tax *28J7-3-3
- 50 CLYDE S. HALL
GERTRUDE BALLARD HALL
D. B. 496 Pg. 42
0.29 Ac. Calc.
Tax *28J7-3-1 & 2
- 51 PEGGY N. GAUSE
W. B. 52 Pg. 176
D. B. 1301 Pg. 310
P. B. 11 Pg. 89 Parcel "1B"
1.527 Ac.
Tax *28J7-3-8.1

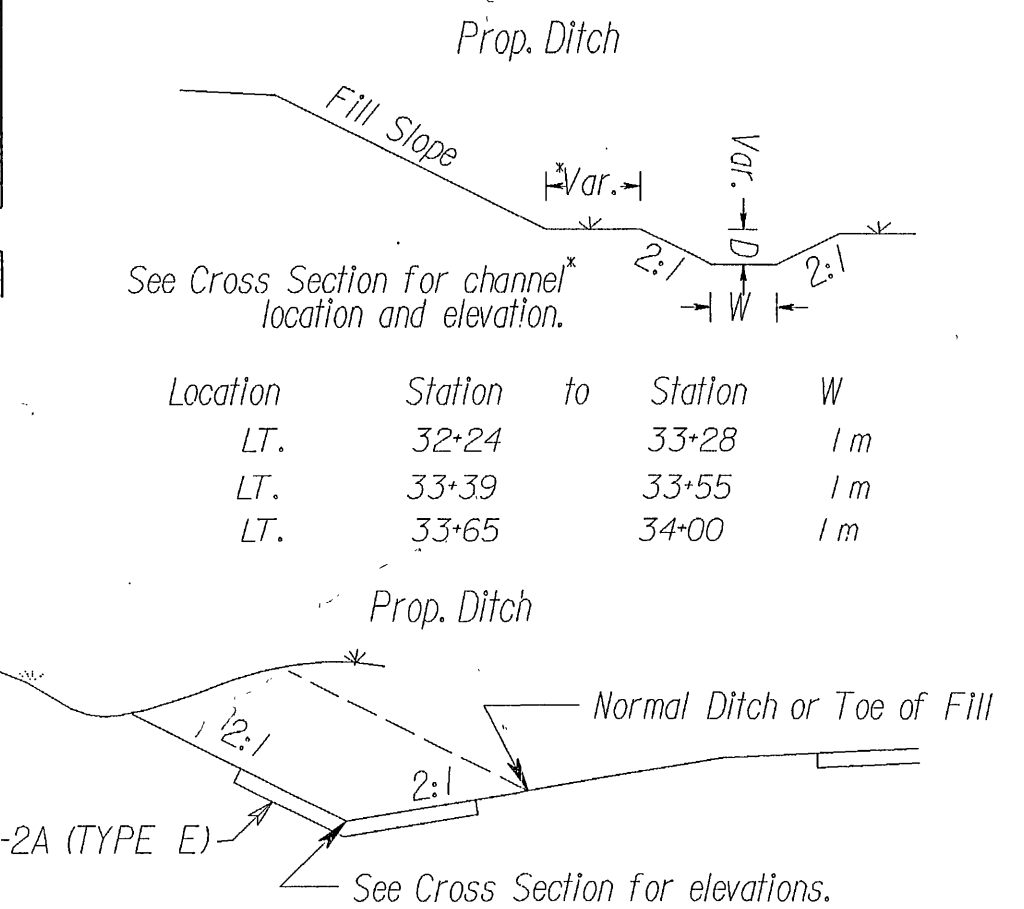

Note : Figures in double brackets and dot - dashed lines denote Permanent Utility Easements.

Note : Figures in brackets and dot - dashed lines denote Permanent Easements.

Note : Figures in parentheses and dot - dot - dashed lines denote Temporary Easements.

PROFILE:	10A
PROFILE-TREVILIAN LN.	10B
DRAINAGE DESCRIPTION:	2H
ENTRANCE PROFILES:	10C

METRIC SCALE
1:500
0 10 m 20 m



PLAN NO.	PROJECT	FILE NO.	SHEET NO.
A	0601-080-233,C-501		12(10)