
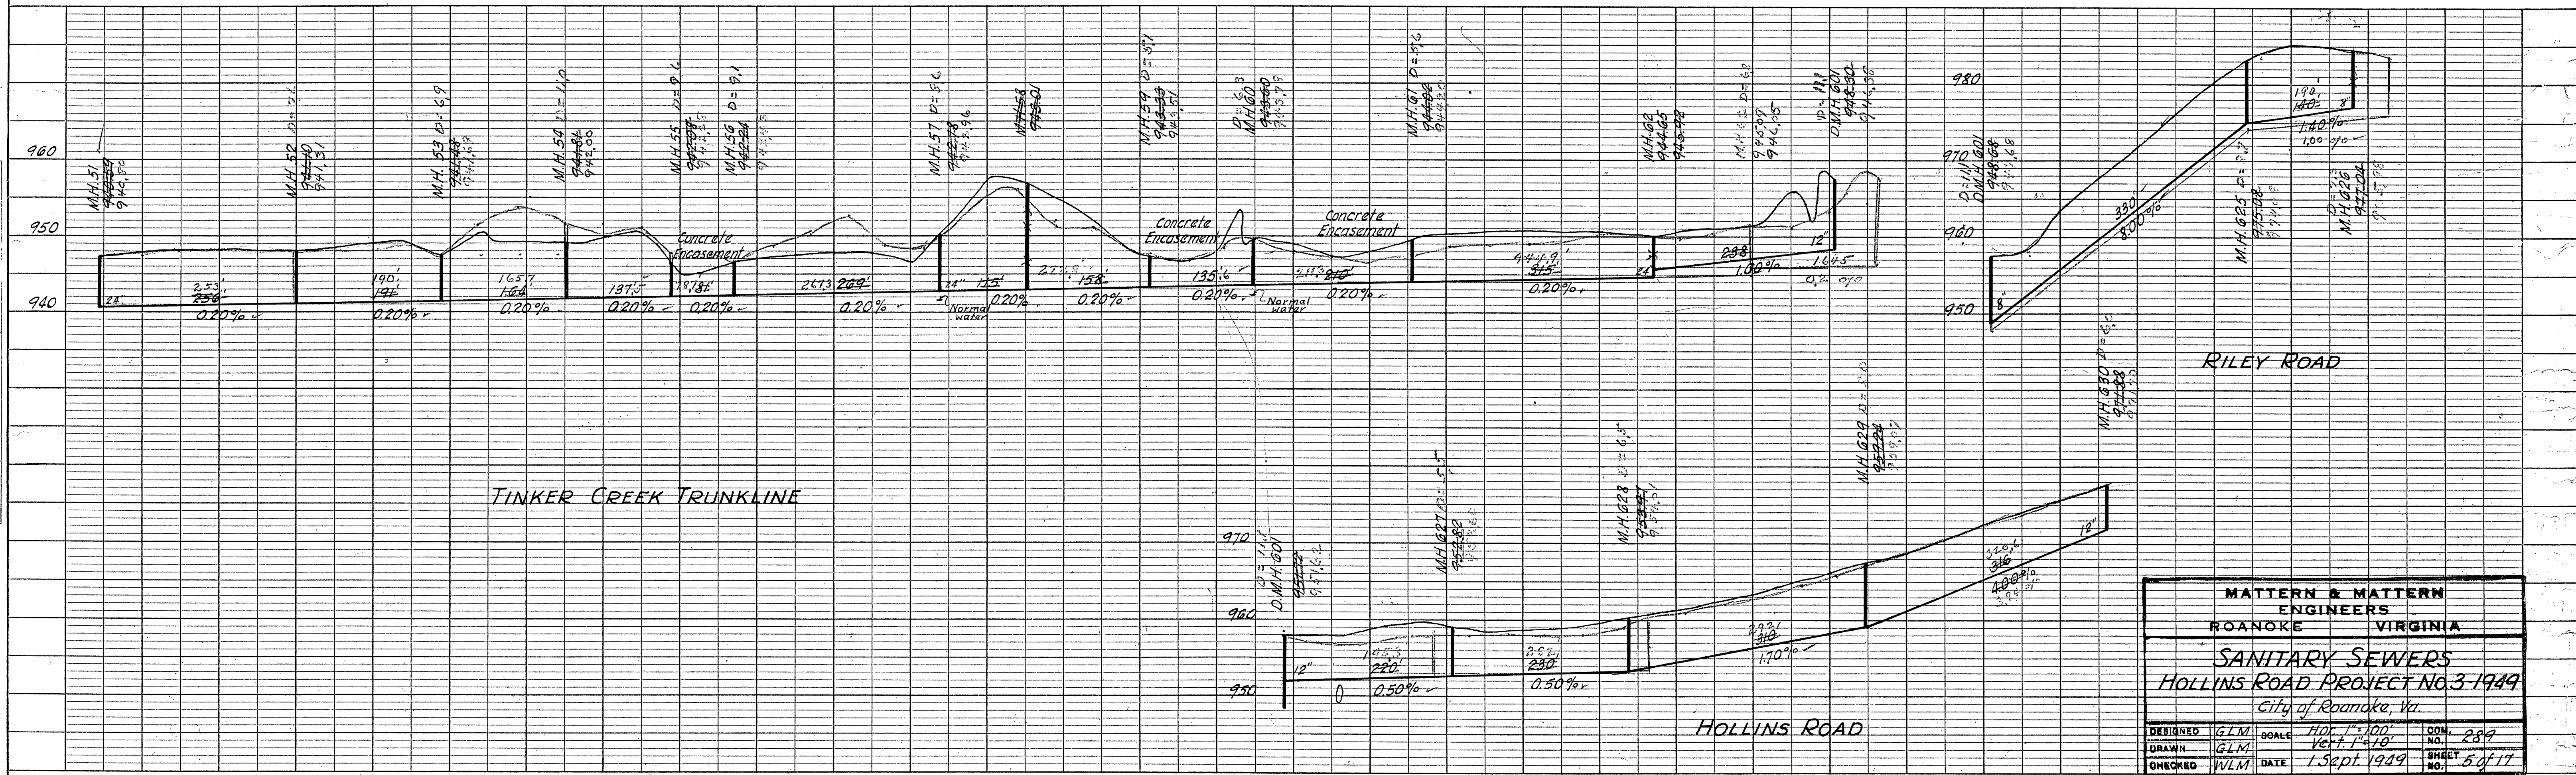


PLAN	SURVEYED	BY	DATE
NOTE BOOK	ALIGNED		
	CHECKED		
	RT. OF WAY		
	CHECKED		

PROFILE	SURVEYED	BY	DATE
NOTE BOOK	GRADES		
	CHECKED		
	STRUCTURE		
	NOTATIONS		
	CH-KO		

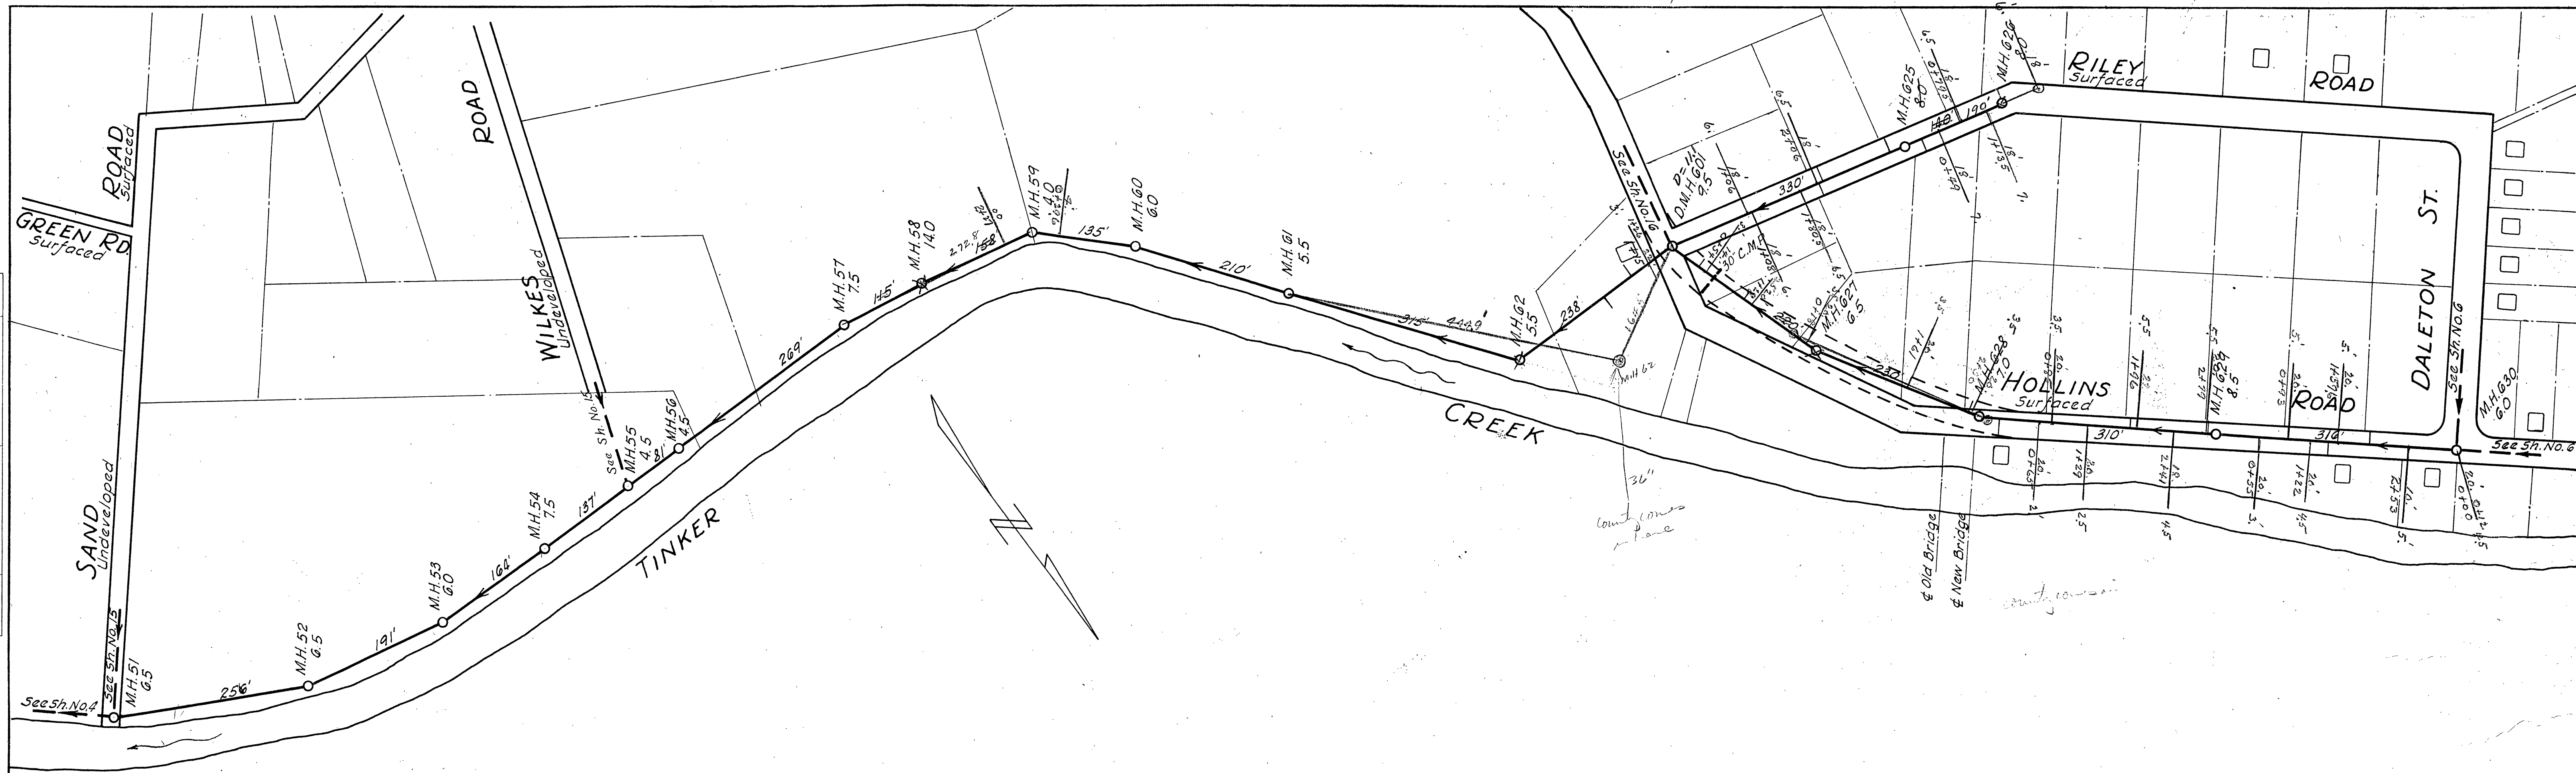

MATTEN & MATTEN ENGINEERS ROANOKE VIRGINIA			
SANITARY SEWERS HOLLINS ROAD PROJECT NO. 3-1949 City of Roanoke, Va.			
DESIGNED	GLM	SCALE	Hor. 1"=100'
DRAWN	GLM	DATE	1 Sept. 1949
CHECKED	WLM	DATE	1 Sept. 1949
NO.	289	SHEET	5 of 17