



1755 THE EXCHANGE  
ATLANTA, GEORGIA 30333  
VOICE 770/303.1033  
FAX 770/303.2333

**COPYRIGHT NOTICE**  
This drawing is the property of the above  
referenced Architect and is not to be used  
for any purpose other than the specific  
project and site named herein, and cannot  
be reproduced in any manner without the  
express written permission from the Architect

### DRAWING ISSUE RECORD

[illegible]

### REVISION RECORD

[illegible]

**PROFESSIONAL SEAL**

**PRINCIPAL IN CHARGE**  
MARTY GREENBERG

---

**SITE DEVELOPMENT  
COORDINATOR**  
KEVIN WORKMAN

---

**PROJECT MANAGER**  
LARRY DIEHL

---

**QUALITY CONTROL**  
ESSIE GHARDAN

**PROJECT NAME**

HOME DEPOT USA, INC.  
STORE NUMBER

**ROANOKE  
VIRGINIA**

**HERSHBERGER ROAD  
& FERNCLIFF AVENUE  
ROANOKE, VIRGINIA**



**HOME DEPOT PROTOTYPE CODE**

SE97.3

**PROJECT NUMBER**  
970026

070020


**SHEET TITLE**

## SANITARY SEWER PROFILES

**SHEET NUMBER**

**C-14**

ISSUED FOR CONSTRUCTION

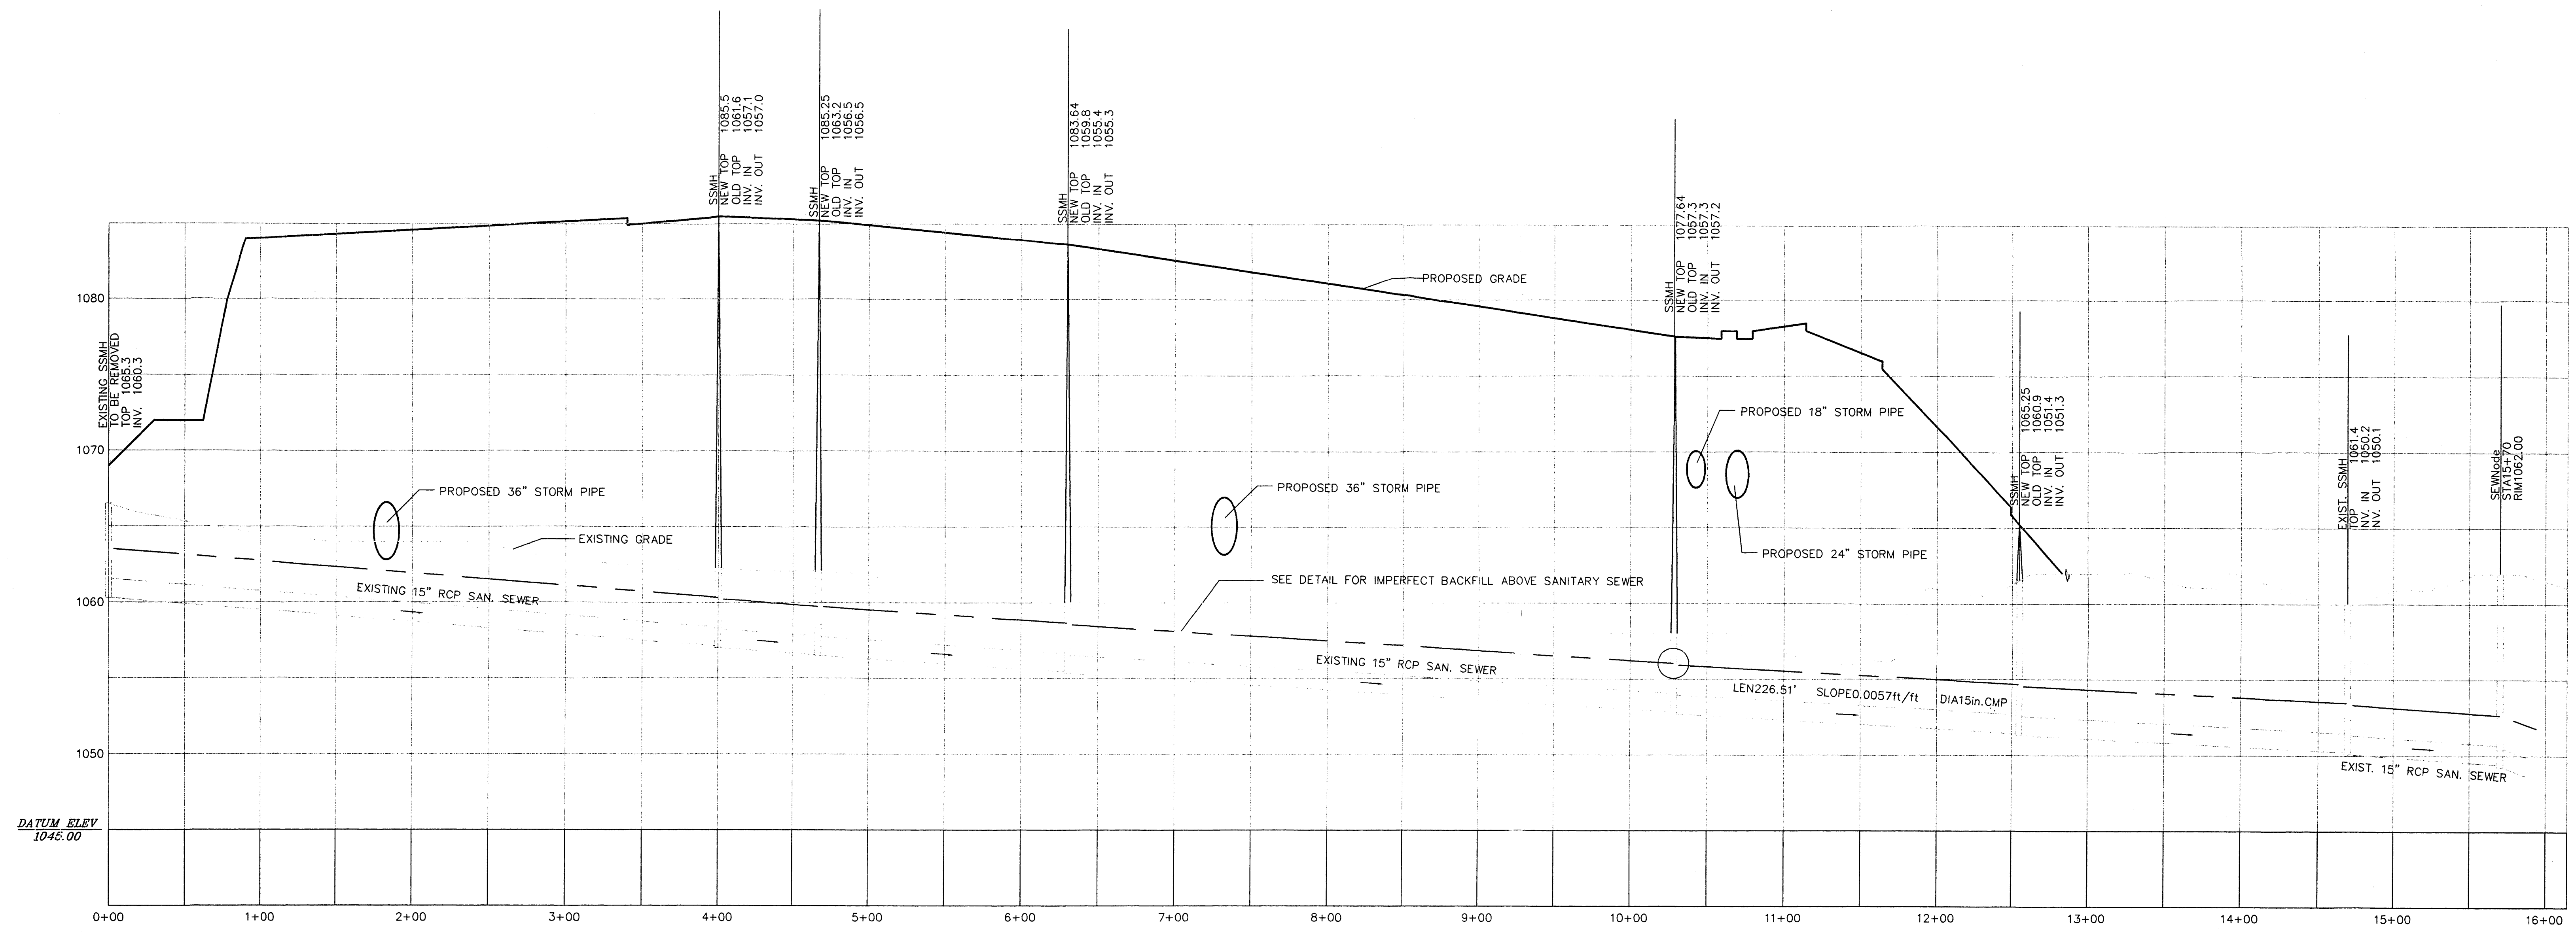

SCALE:  
HORIZONTAL: 1"=50'  
VERTICAL: 1"=5'