



N/F
NORTH CROSS SCHOOL
DEED BOOK 1026, PAGE 728
TAX MAP # 077.17-01-16.00
ZONE C1
USE: ATHLETIC FIELD

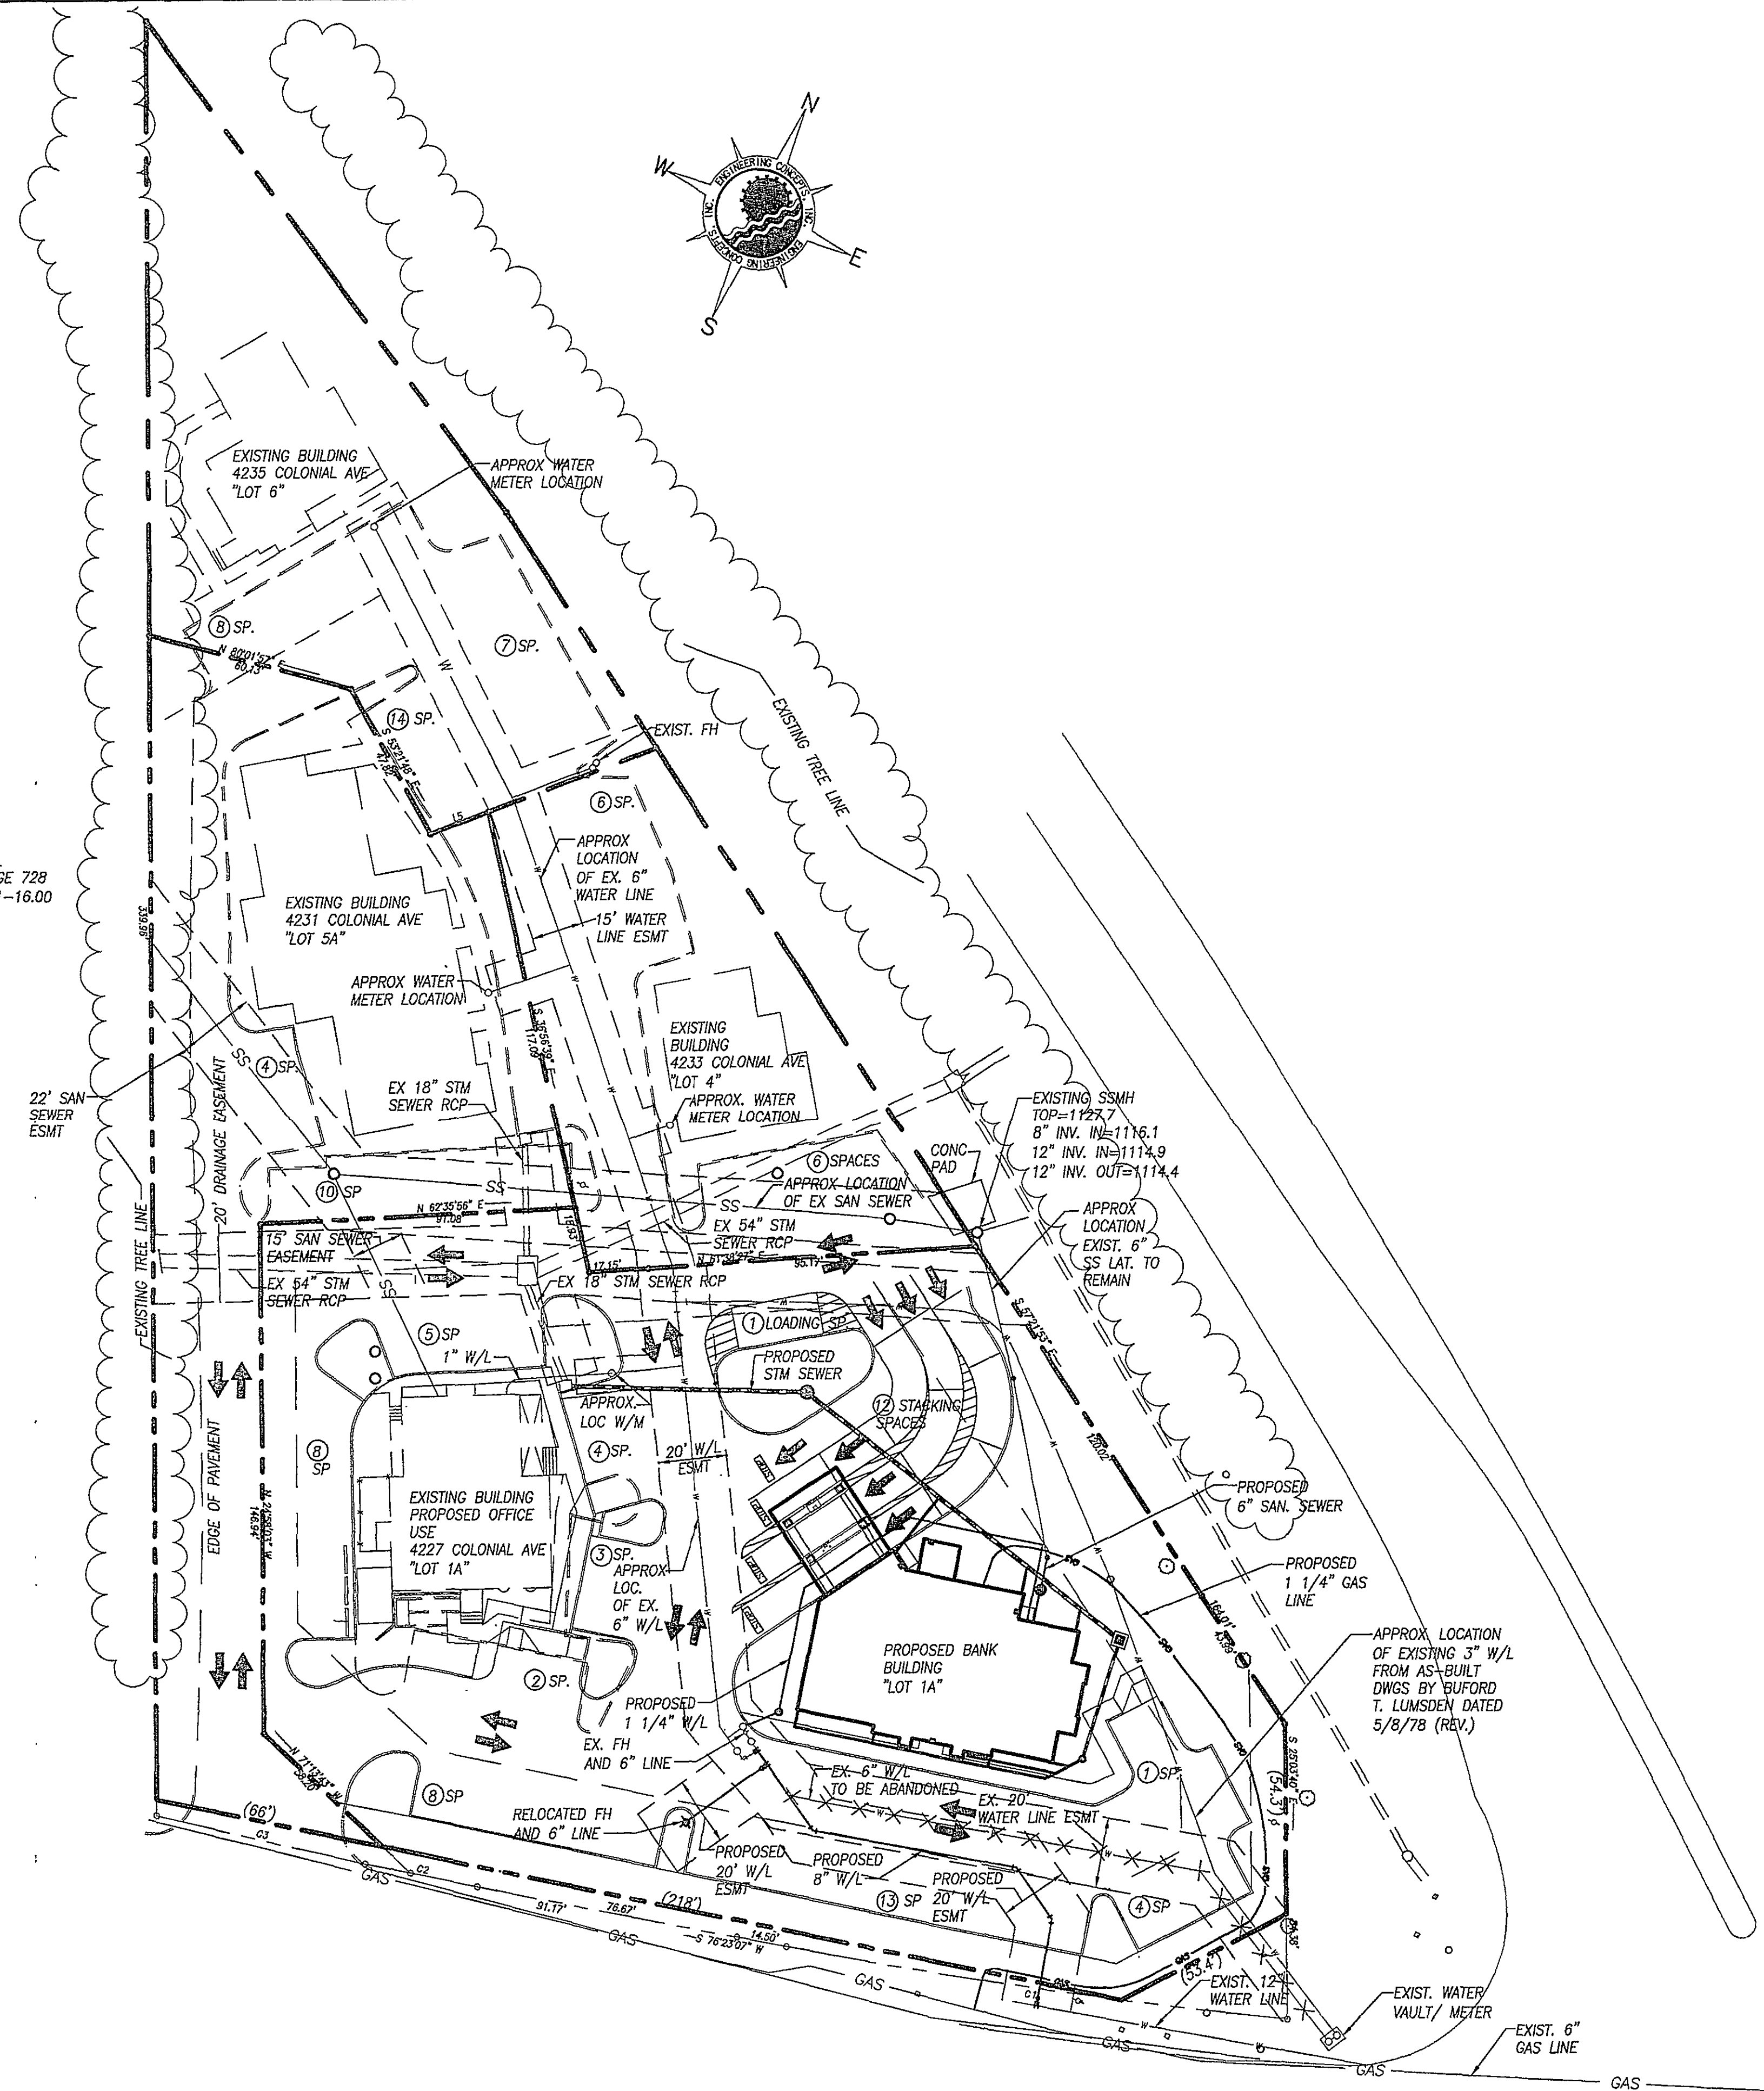

NOTES:

1. INFORMATION SHOWN IS FROM PARTIAL PLAT OF SURVEY BY ENGINEERING CONCEPTS, INC. AND PLAT BY LUMSDEN & ASSOCIATES DATED APRIL 3, 1989.
2. AS REFERENCED ON COMBINATION PLAT RECORDED IN PLAT BOOK 30, PAGE 154—THERE EXISTS A PERPETUAL NONEXCLUSIVE RIGHT AND EASEMENT FOR USE OF ALL ENTRANCES, EXITS, DRIVE, PARKING AREAS, SIDEWALKS AND OTHER FACILITIES DESIGNATED FOR PEDESTRIAN AND VEHICULAR USE FOR INGRESS AND EGRESS (D.B. 1160, PG.137, D.B. 1287, PG. 1973, D.B. 1281, PG. 14

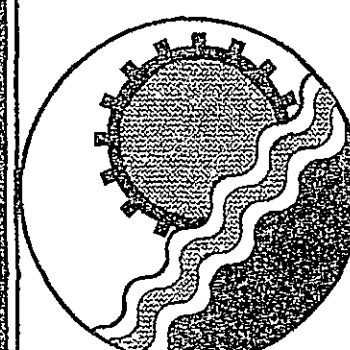


ENGINEERING CONCEPTS, INC.

3433 BRAMBLETON AVENUE, SUITE 200B
ROANOKE, VIRGINIA 24018
540.776.5715 FAX: 540.776.8543

REVISION 2 COUNTY COMMENTS BY JSH APPROVED JDE 1-12-2007

REVISION 1 COUNTY & VDOT COMMENTS BY JSH APPROVED JDE 12-19-2006

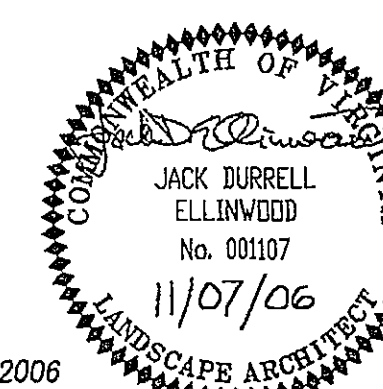

Drawn	JSH
Designed	JDE / JSH
Checked	JDE
Approved	JDE

**HOMETOWN BANK PHASE II
OVERALL PLAN**

**4227 COLONIAL AVENUE
ROANOKE COUNTY, VIRGINIA**

SCALE: 1"=30'

NOVEMBER 7, 2007

PROJECT: 0604