



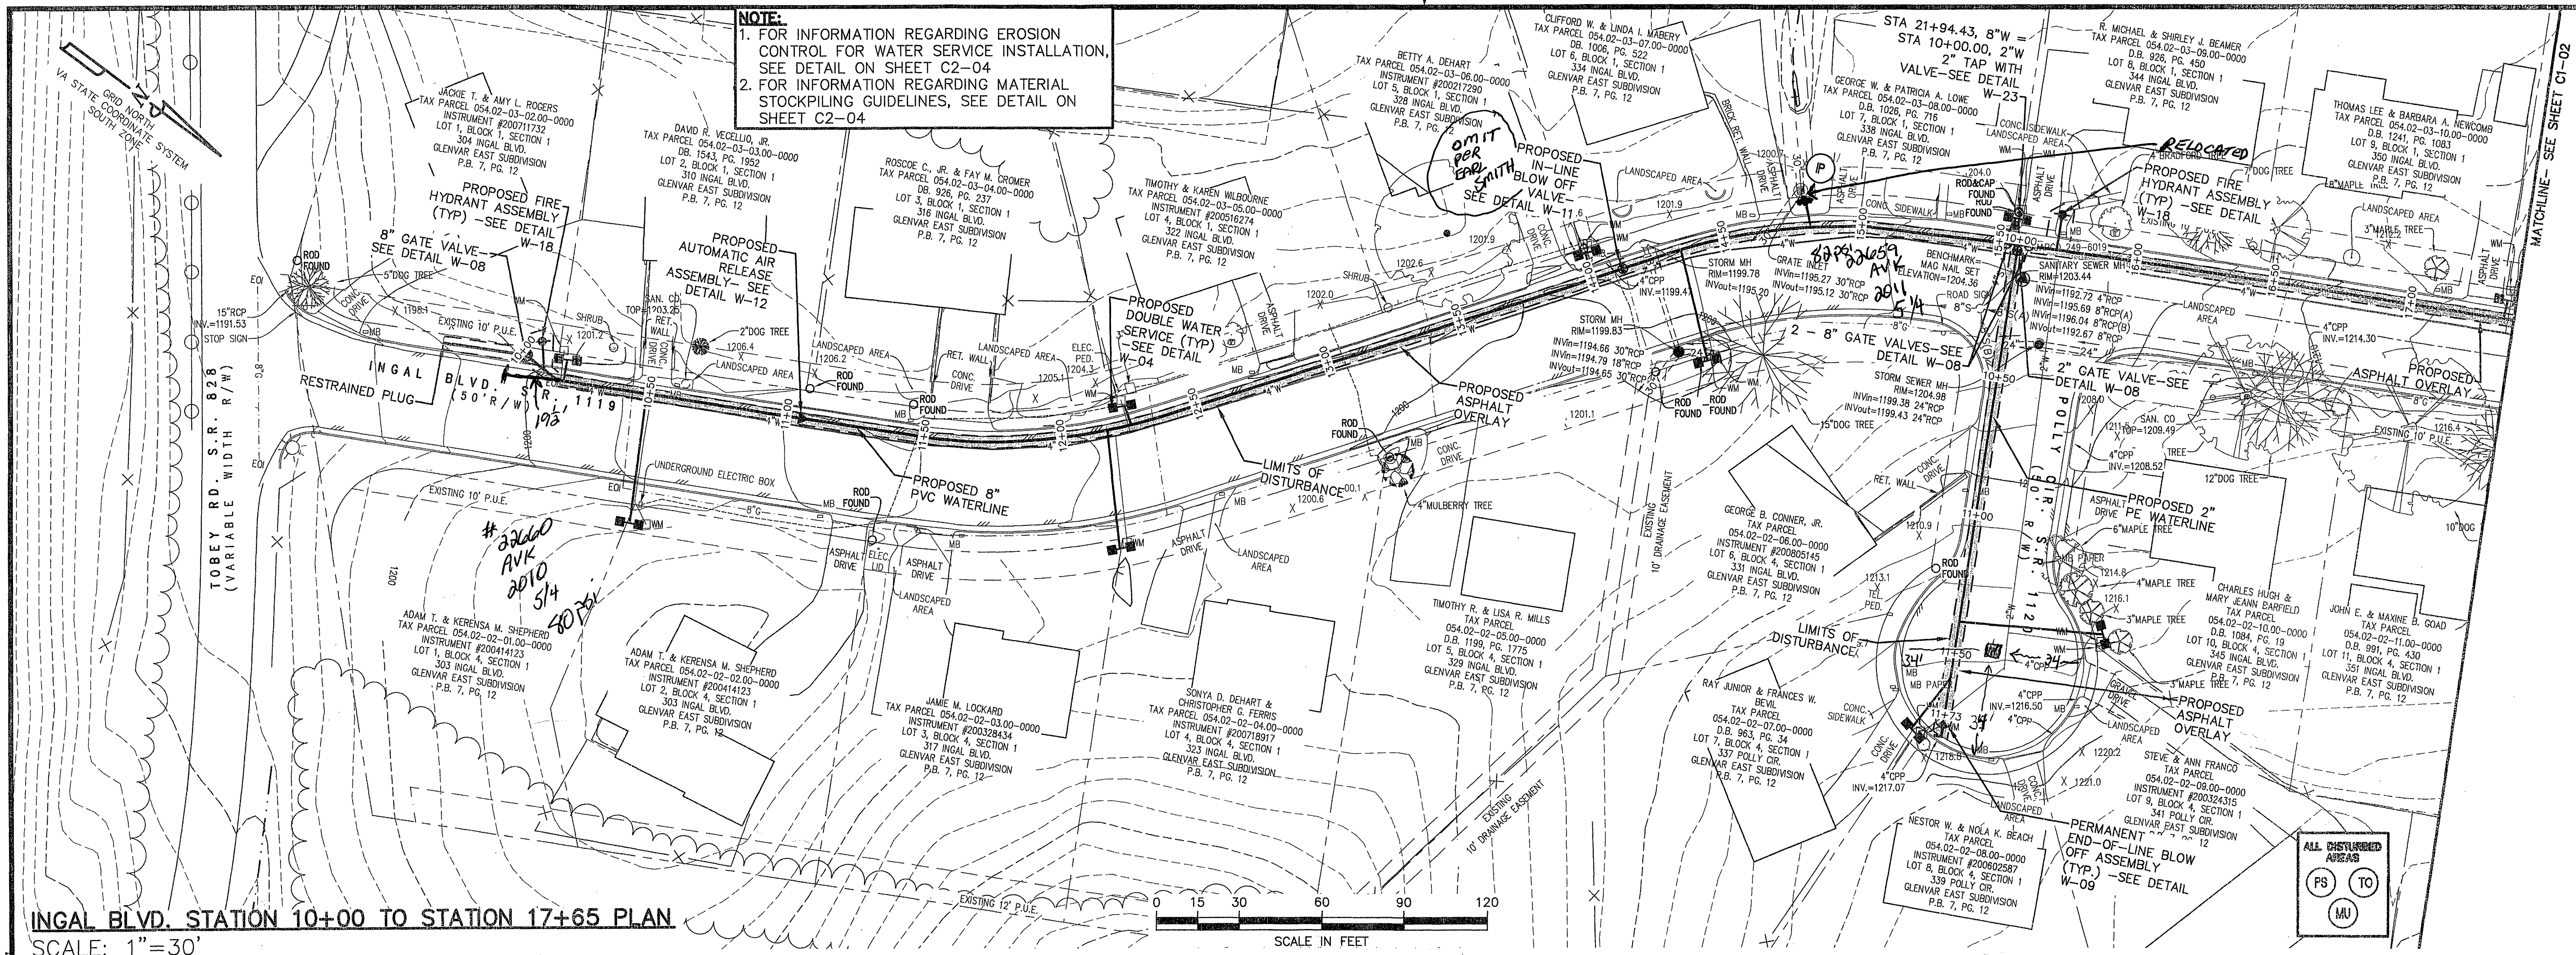

NOTE:
INSTALL VDOT UB-1 CROSSINGS AT ALL UTILITY CROSSINGS WITH LESS THAN 18" OF SEPARATION. -SEE VDOT UB-1 DETAIL

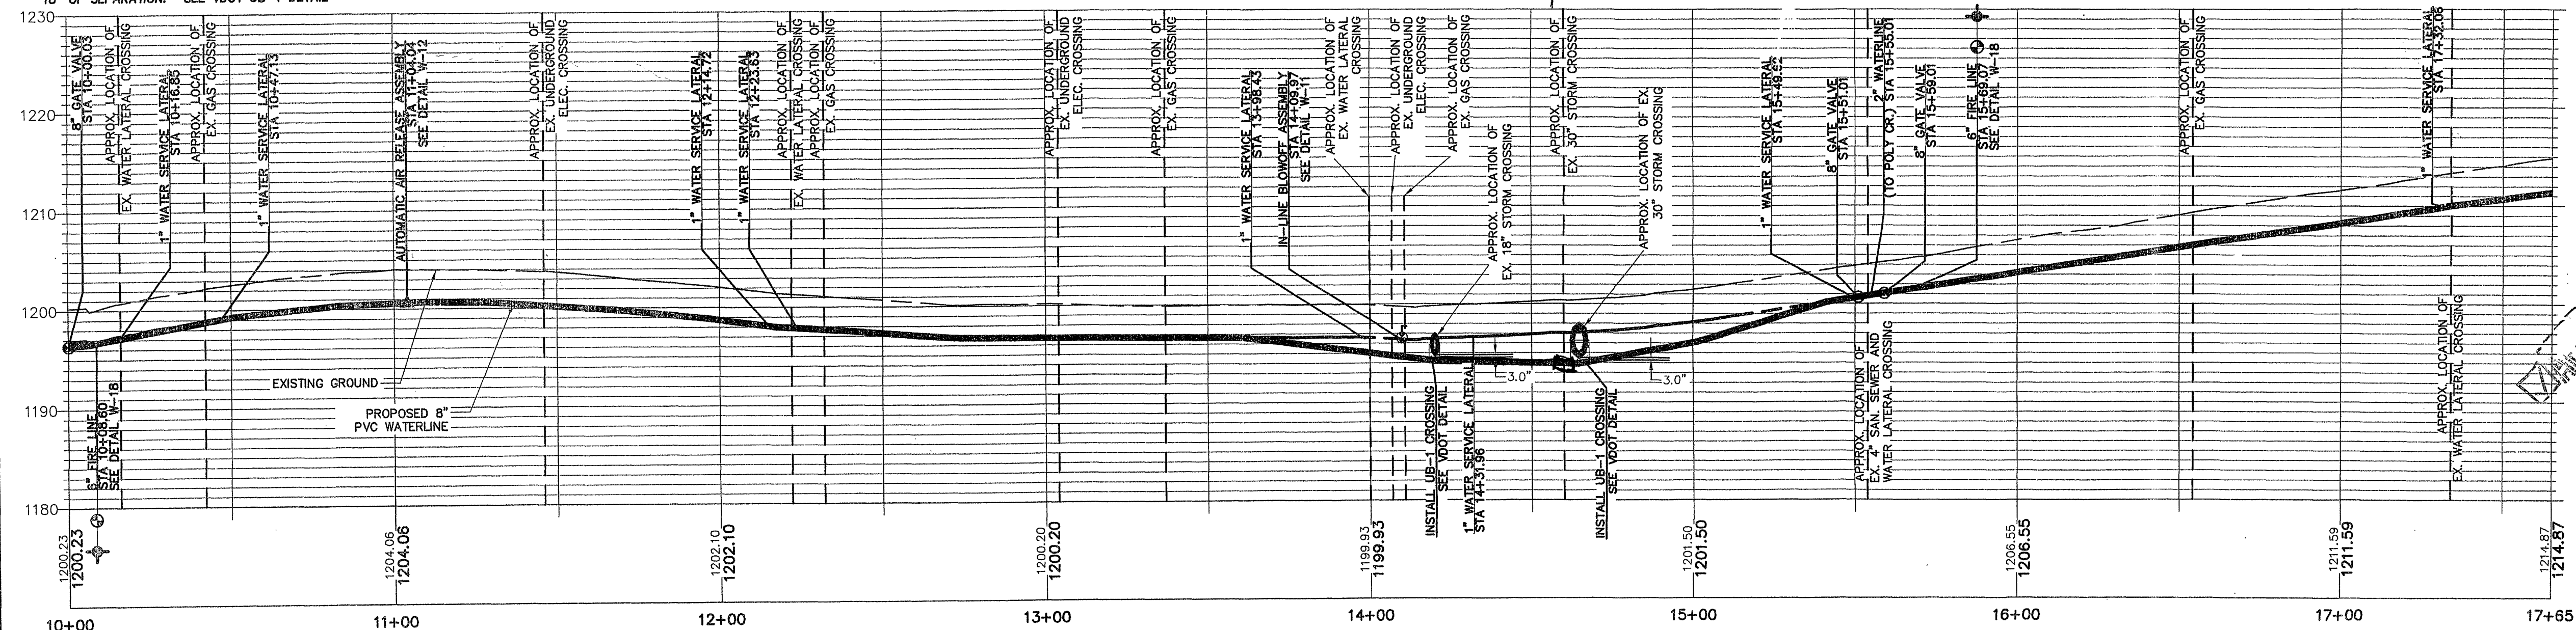

GAY AND NEEL, INC.
CIVIL ENGINEERING
LAND PLANNING
SURVEYING
328 Mountain Avenue S.W.
Roanoke, Virginia 24016
Phone: (540) 345-1110 Fax: (540) 345-5560
Email: info@gayandneel.com

Ingall Blvd. Station 10+00 to
Station 17+65

Ingall Boulevard Waterline
Replacement
Roanoke County, Virginia

COMMONWEALTH OF VIRGINIA
JOHN T. NEEL
Lic. No. 035780
01/27/10
PROFESSIONAL ENGINEER

REVISED:

DESIGNED/CALC.: TMK
CHECKED: RWA
DRAWN: RWA
SCALE: 1"=30'
DATE: 01/08/09

JOB NO. 2119.0
SHEET C1-01