
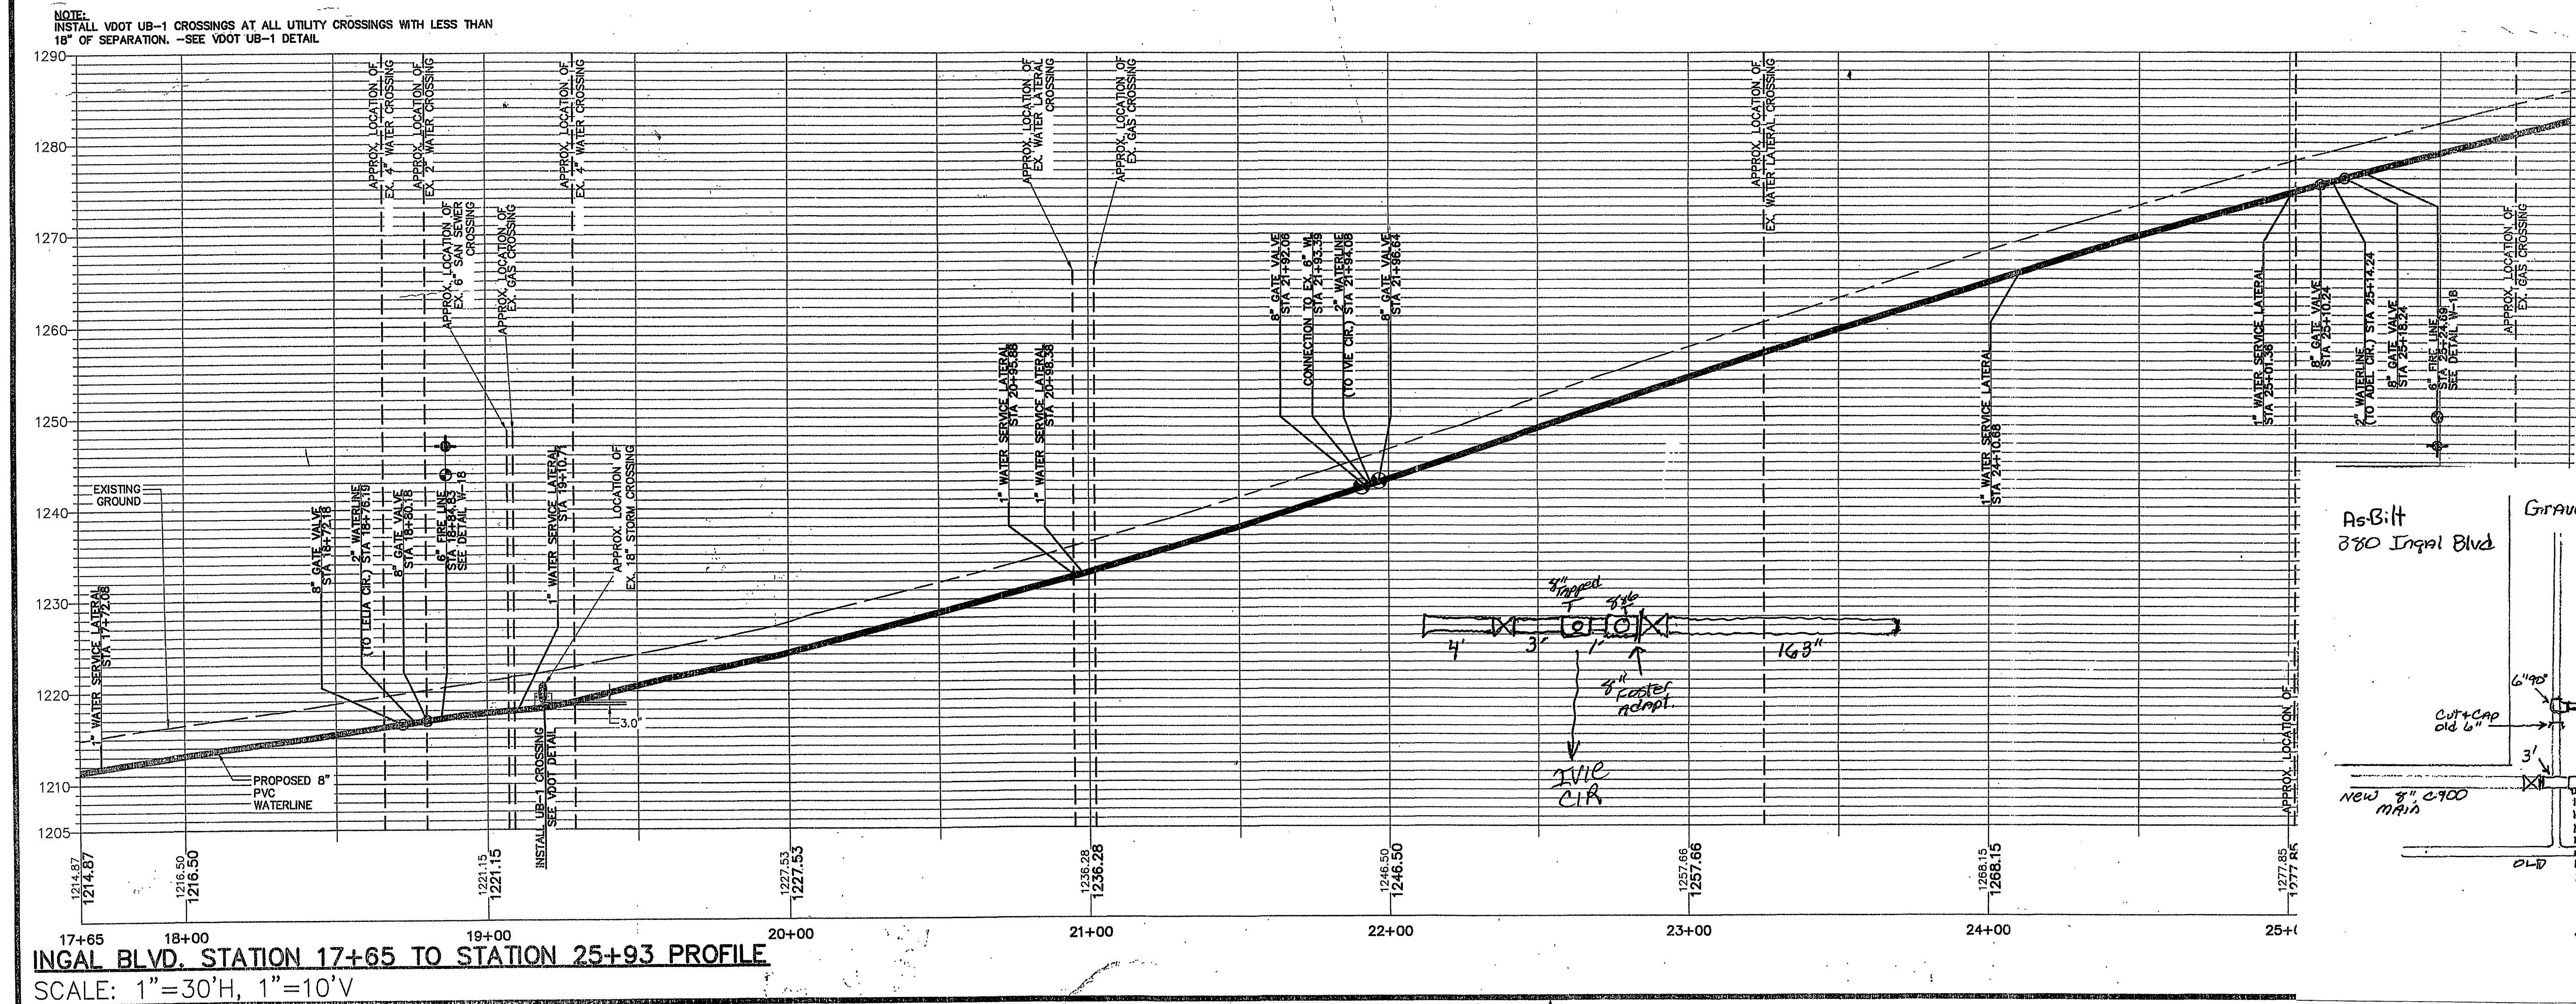


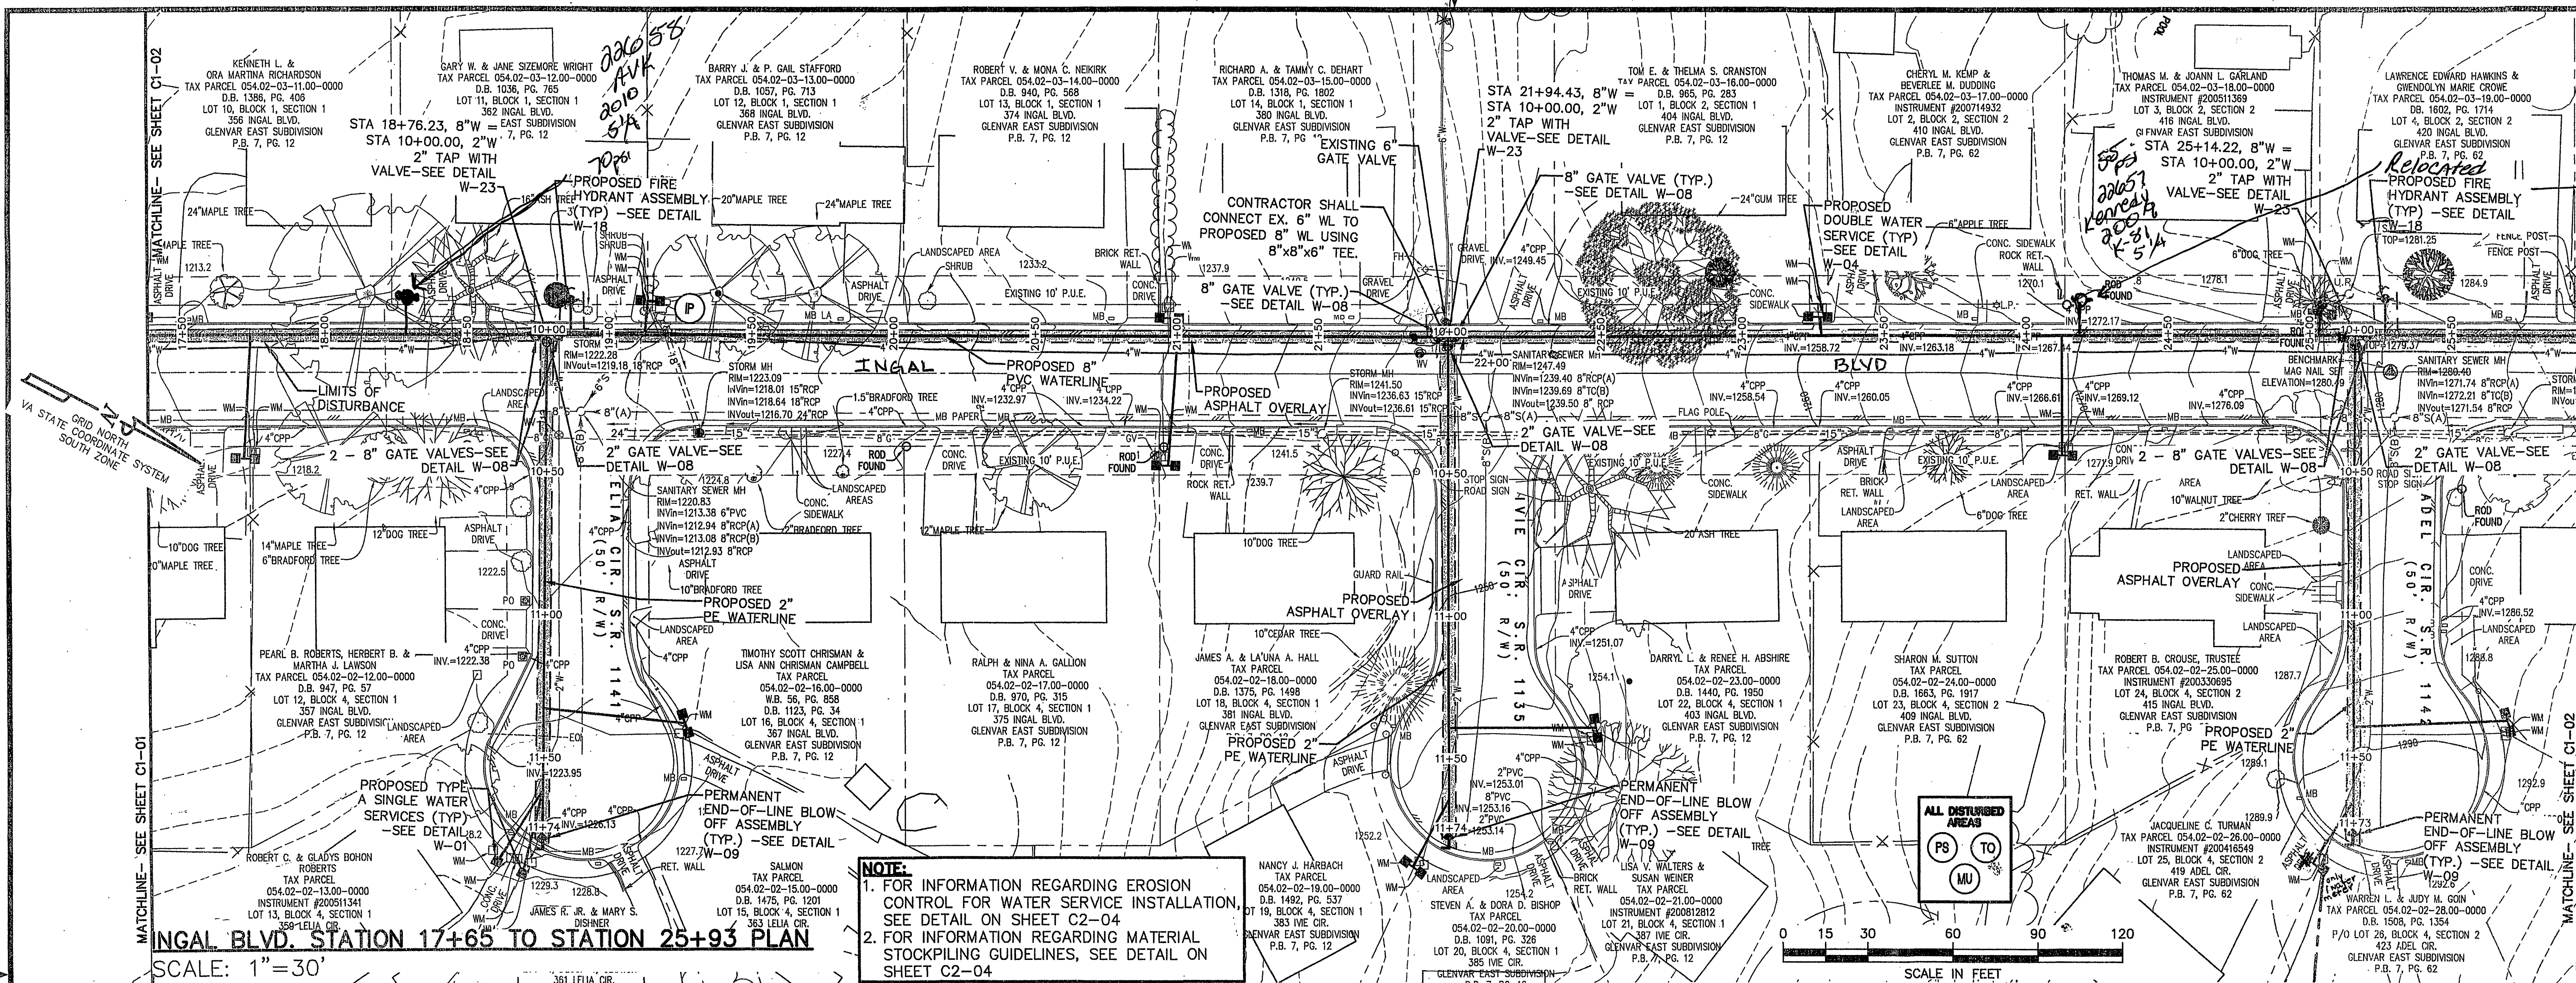

GAY AND NEEL, INC.
 CIVIL ENGINEERING
 LAND PLANNING
 SURVEYING

328 Mountain Avenue S.W.
 Roanoke, Virginia 24016
 Phone: (540) 345-1110 Fax: (540) 345-5560
 Email: info@gayandneel.com

Ingal Blvd. Station 17+65 to
 Station 25+93

Ingal Boulevard Waterline
 Replacement

Roanoke County, Virginia

COMMONWEALTH OF VIRGINIA
 JOHN T. NEEL
 Lic. No. 035780
 01/21/10
 PROFESSIONAL ENGINEER

REVISED:

DESIGNED/CALC.: TMK
 CHECKED: RWA
 DRAWN: RWA
 SCALE: 1"=30'
 DATE: 01/08/09

JOB NO. 2119.0
 SHEET C1-02