
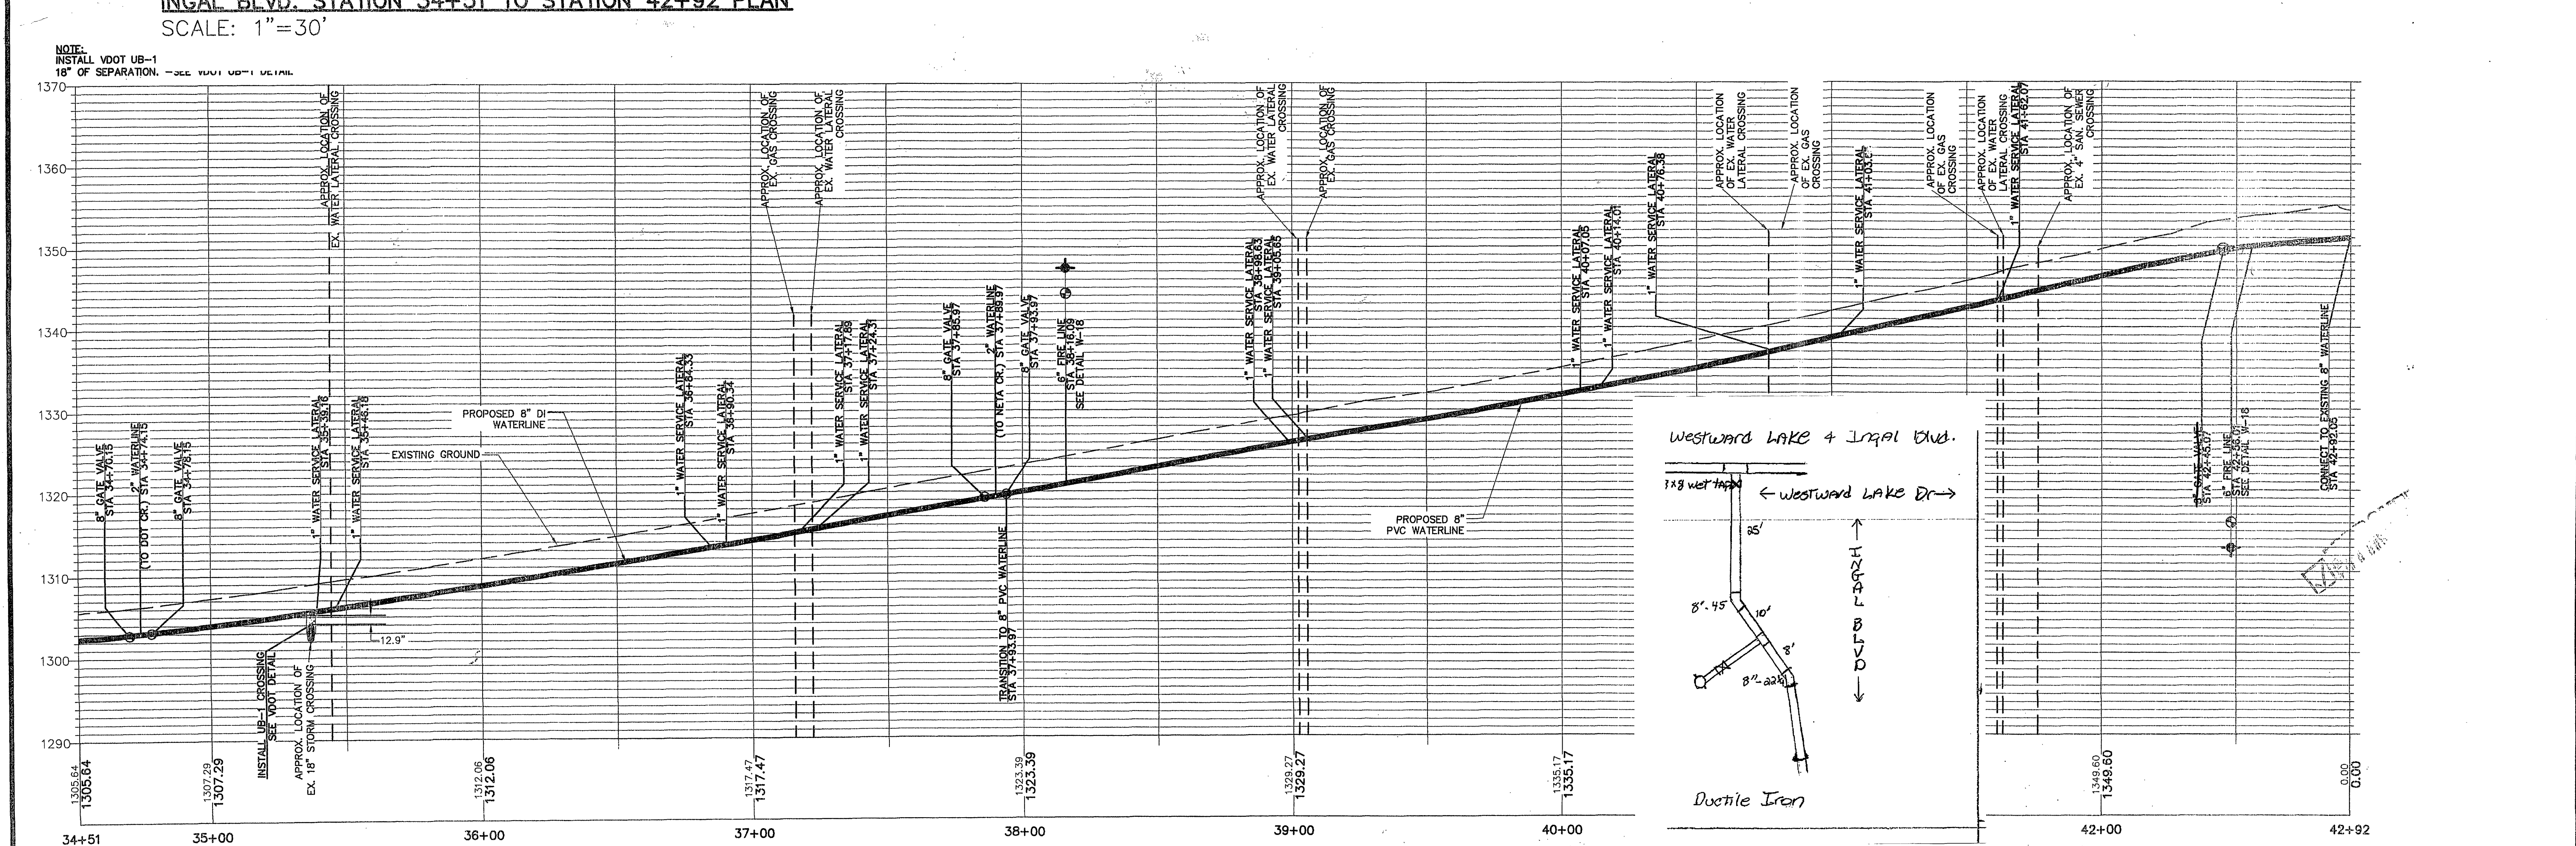


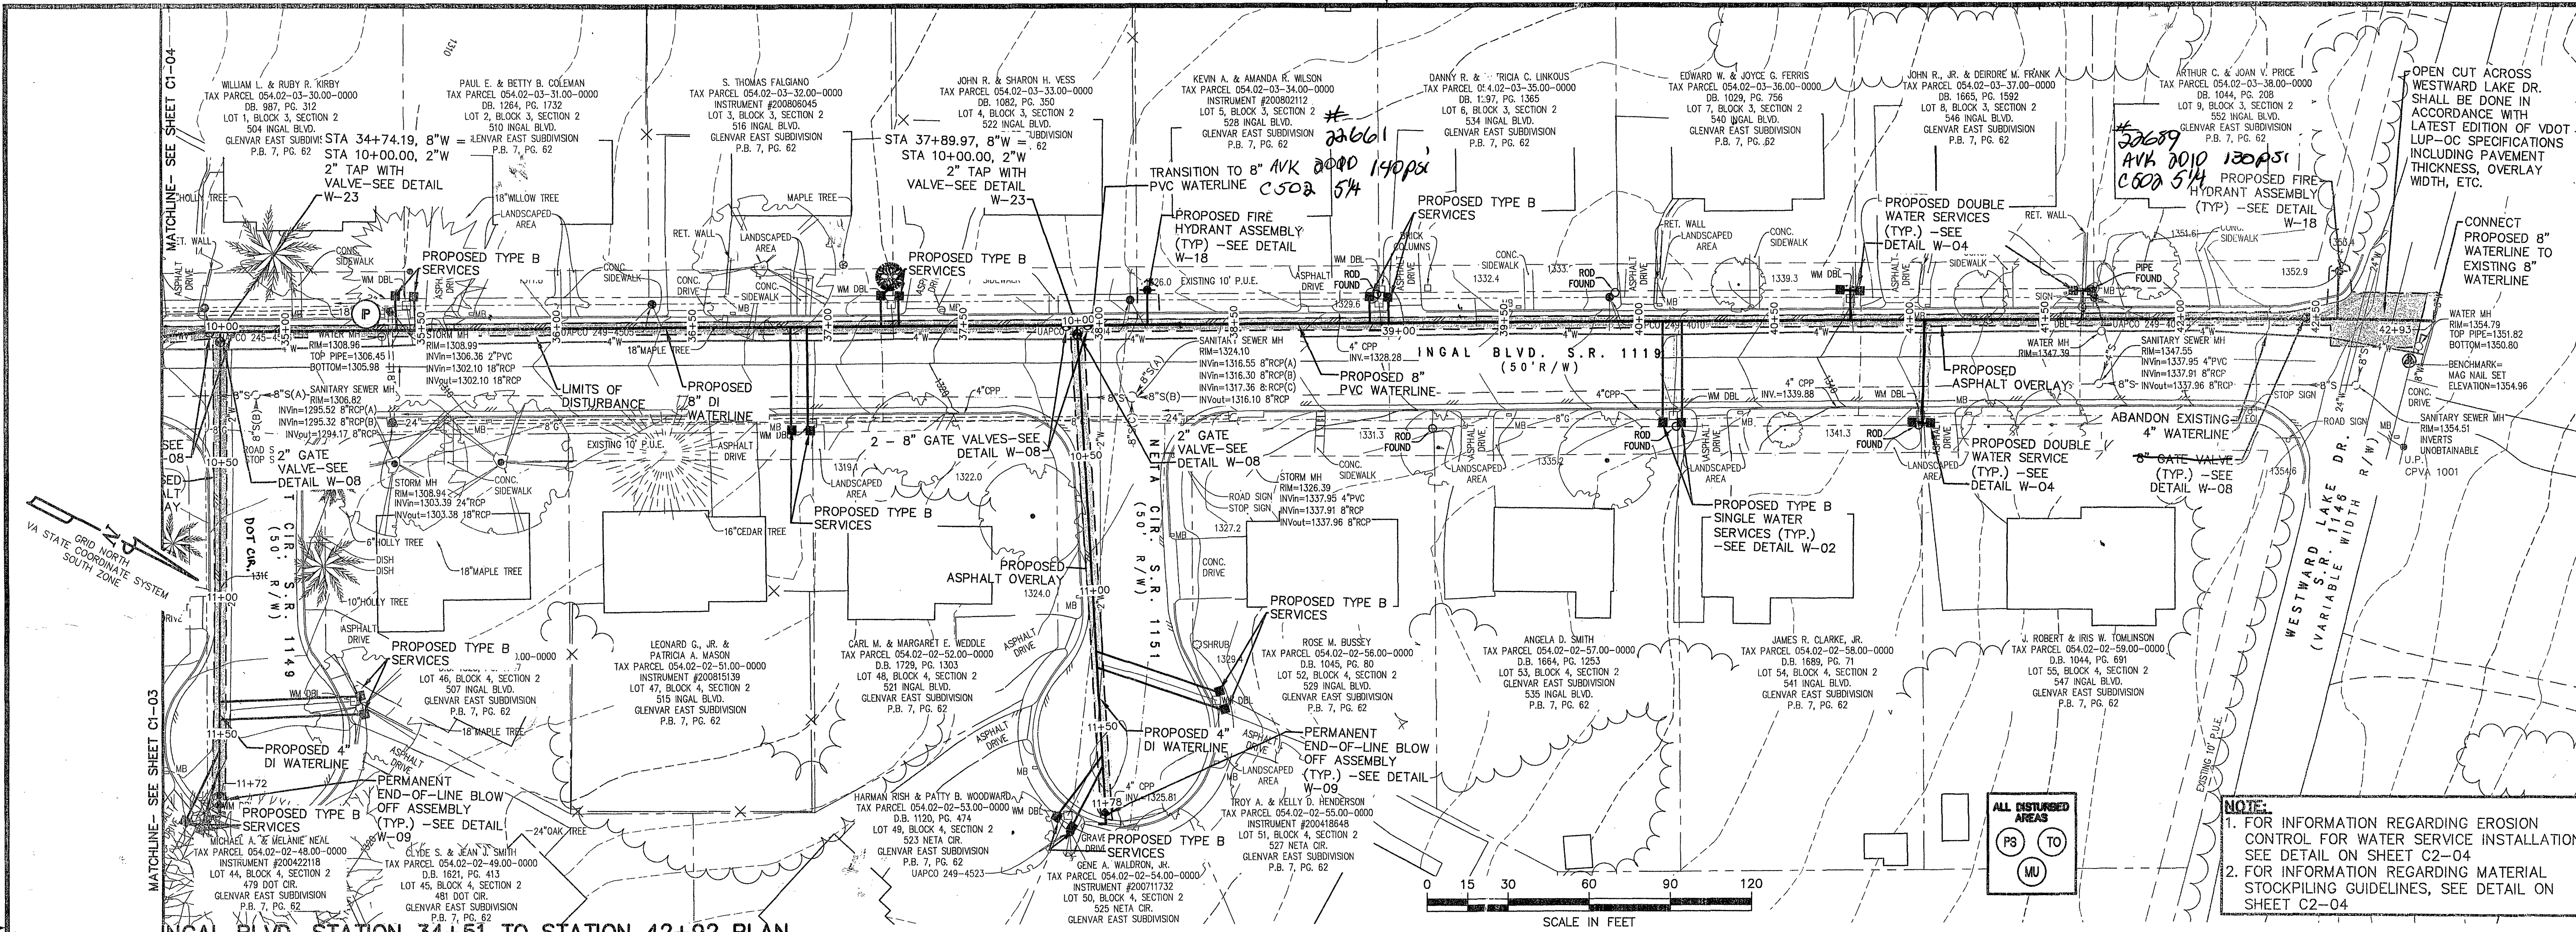

GAY AND NEEL, INC.
CIVIL ENGINEERING
LAND PLANNING
SURVEYING
328 Mountain Avenue S.W.
Roanoke, Virginia 24016
Phone: (540) 345-1110 Fax: (540) 345-5560
Email: info@gayandneel.com

Ingall Blvd. Station 34+51 to Station 42+92

Ingall Boulevard Waterline Replacement
Roanoke County, Virginia

COMMONWEALTH OF VIRGINIA
JOHN T. NEEL
Lic. No. 035780
01/27/10
PROFESSIONAL ENGINEER

REVISED:

DESIGNED/CALC.: TMK
CHECKED: RWA
DRAWN: RWA
SCALE: 1"=30'
DATE: 01/08/09

JOB NO. 2119.0
SHEET C1-04