
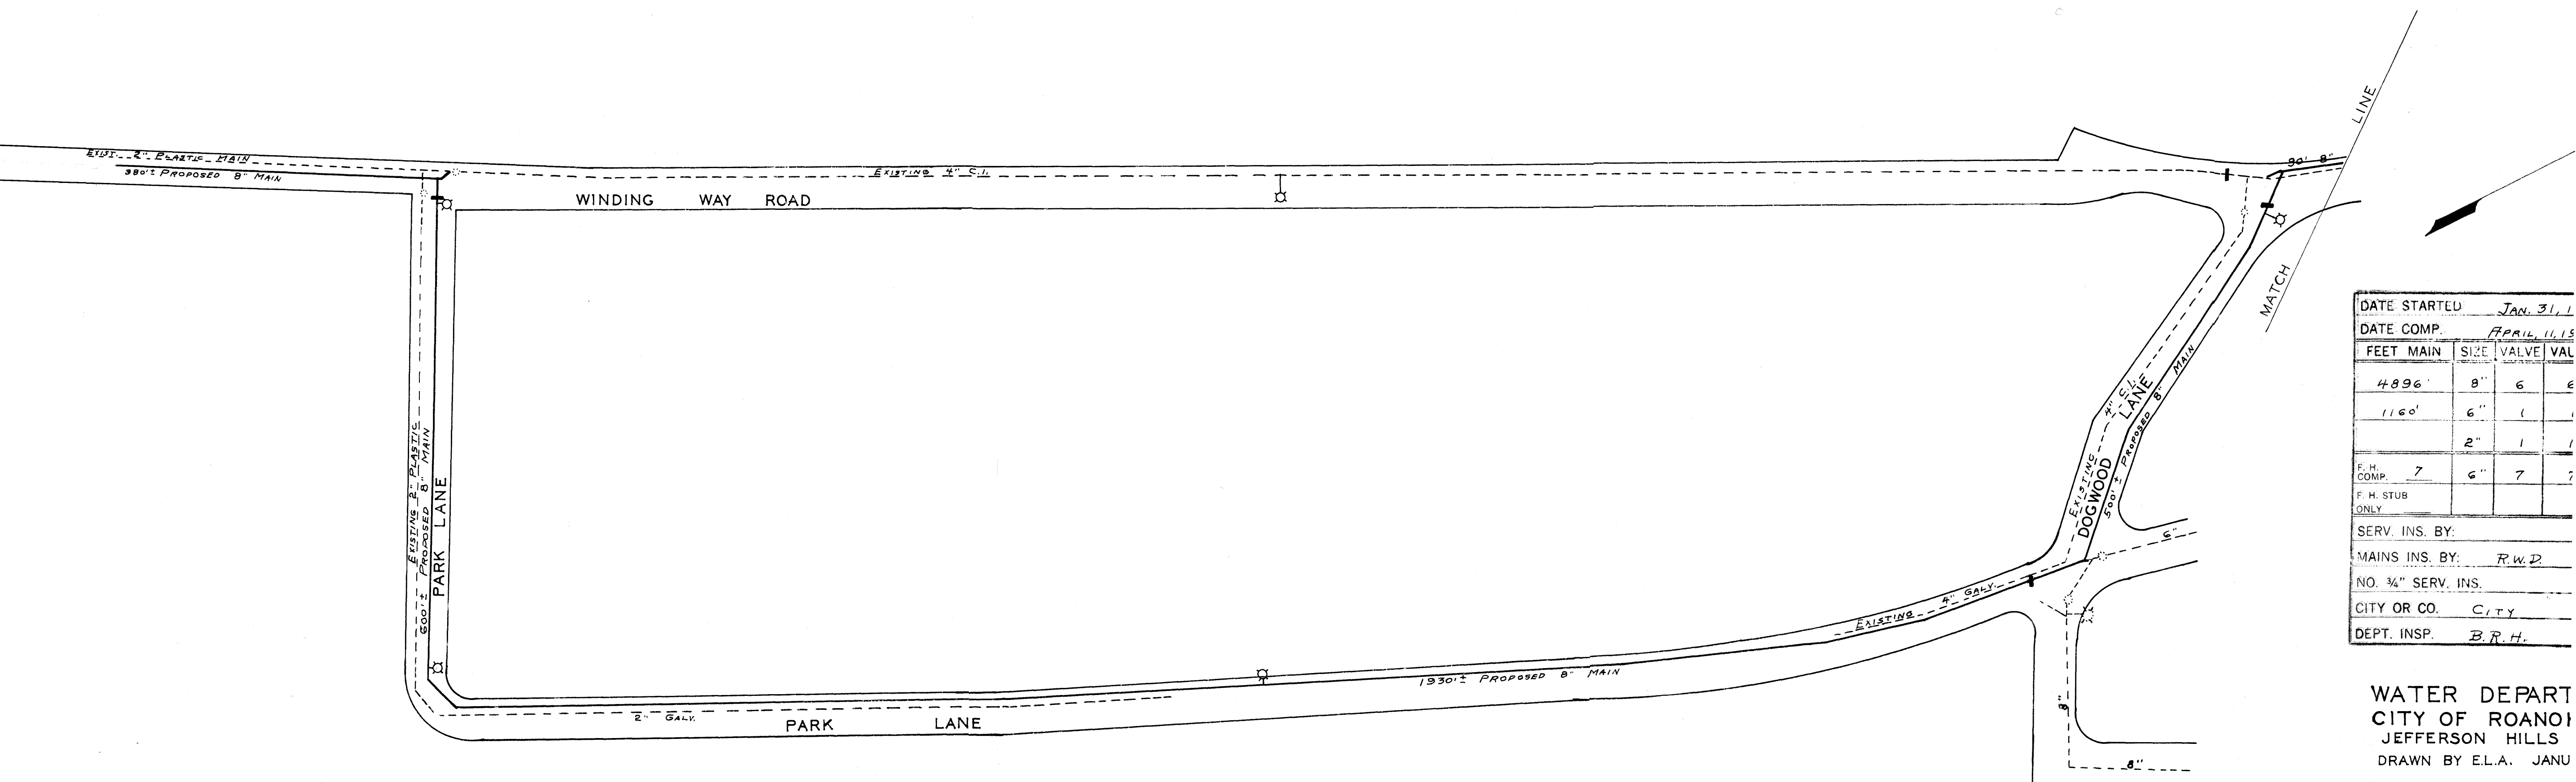


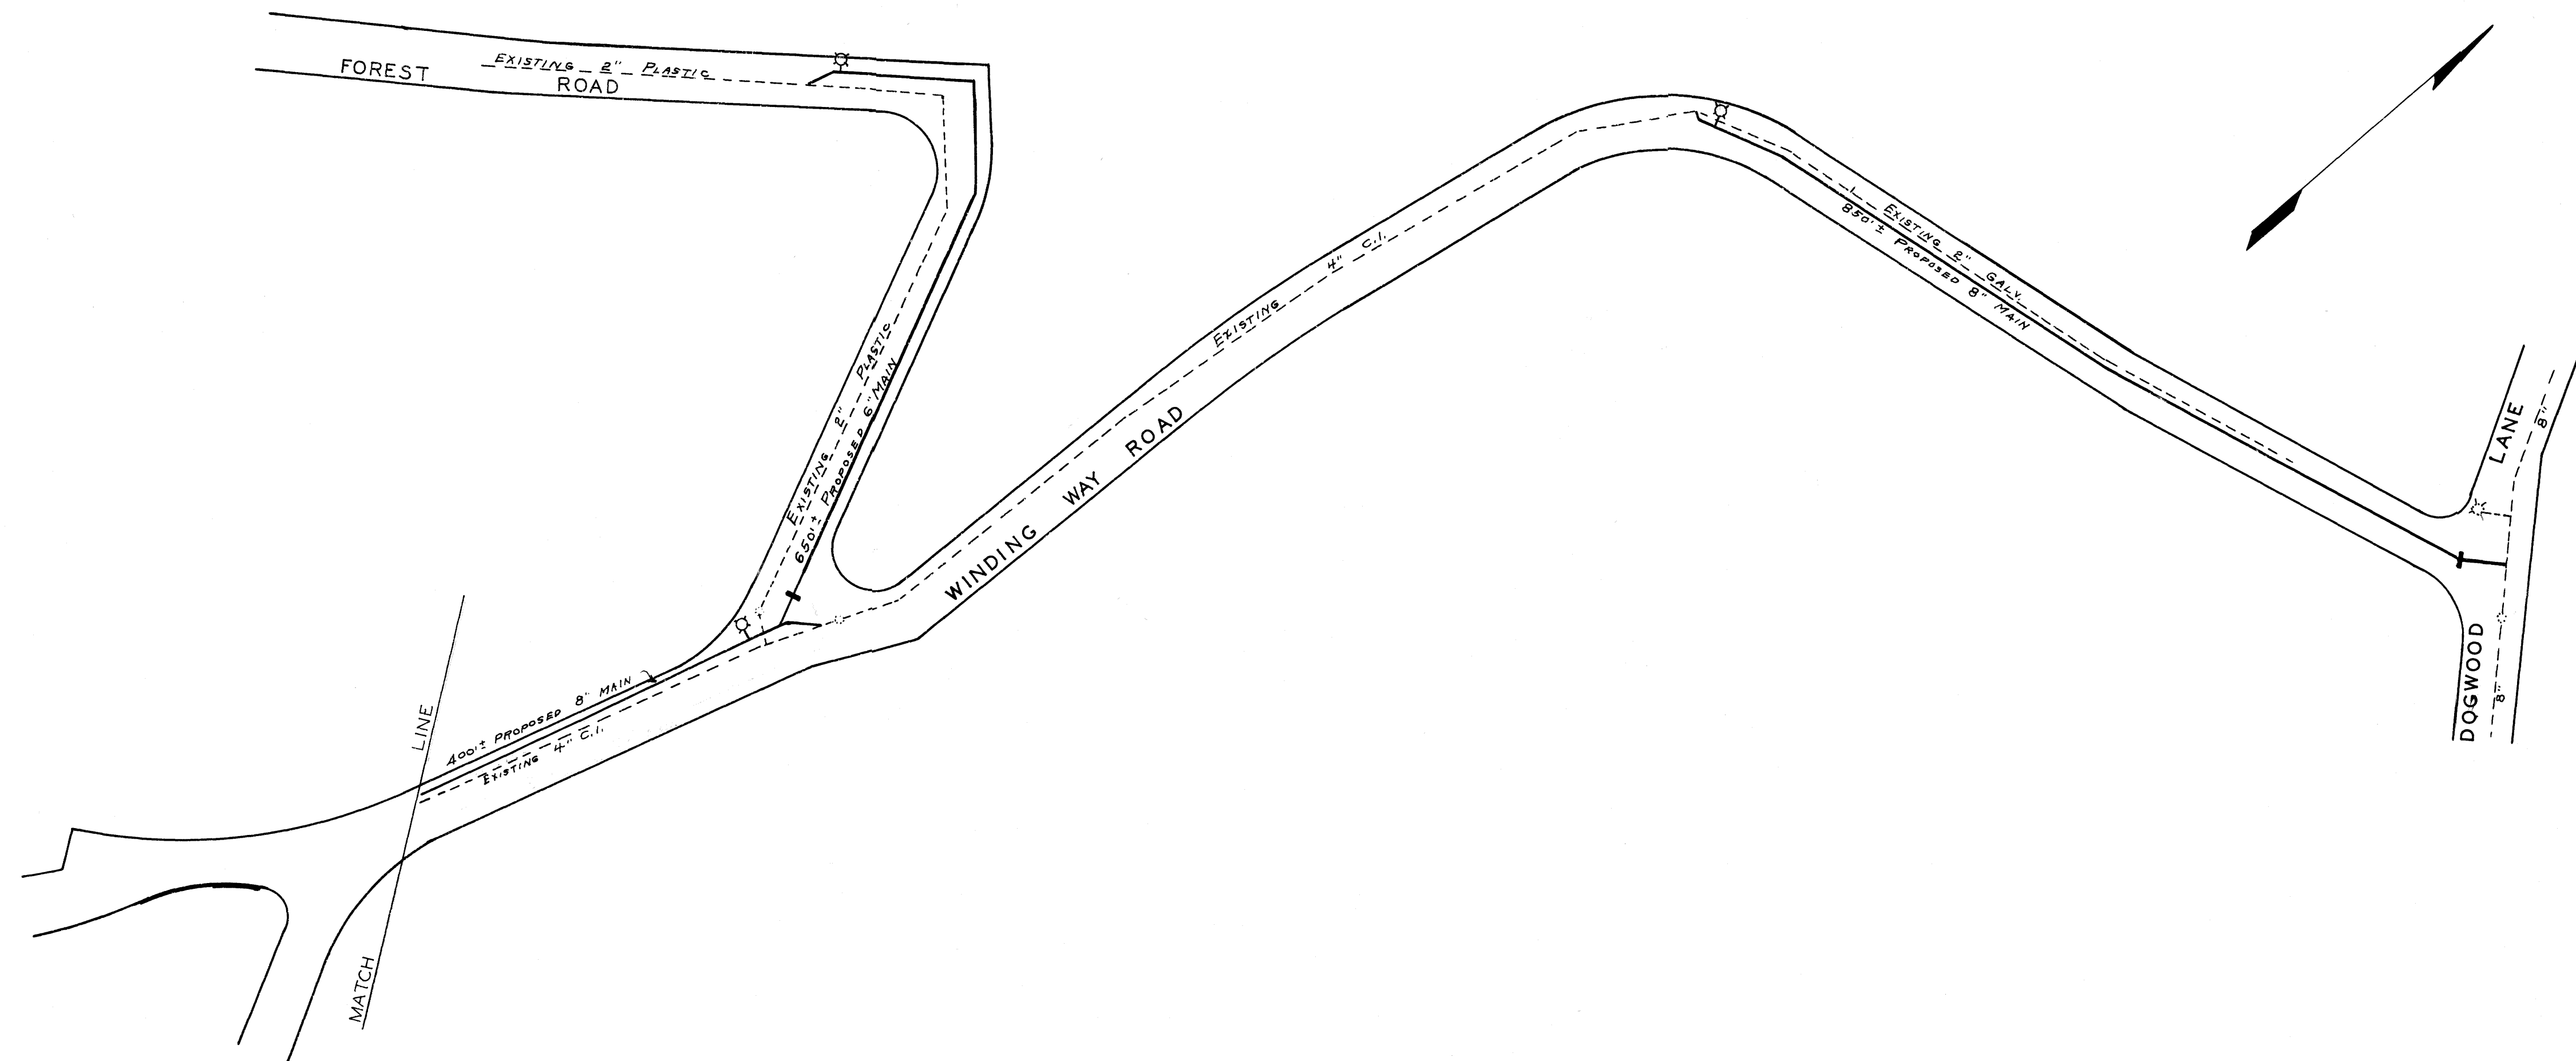

DATE STARTED JAN. 31, 1915				
DATE COMP. APRIL 11, 1915				
FEET MAIN	SIZE	VALVE	VAL	
4896'	8"	6		
1160'	6"	1		
	2"	1		
F. H. COMP. 7	6"	7		
F. H. STUB ONLY				
SERV. INS. BY:				
MAINS INS. BY: R.W.D.				
NO. 3/4" SERV. INS.				
CITY OR CO. CITY				
DEPT. INSP. B.R.H.				

WATER DEPART
CITY OF ROANOKE
JEFFERSON HILLS
DRAWN BY E.L.A. JANU