
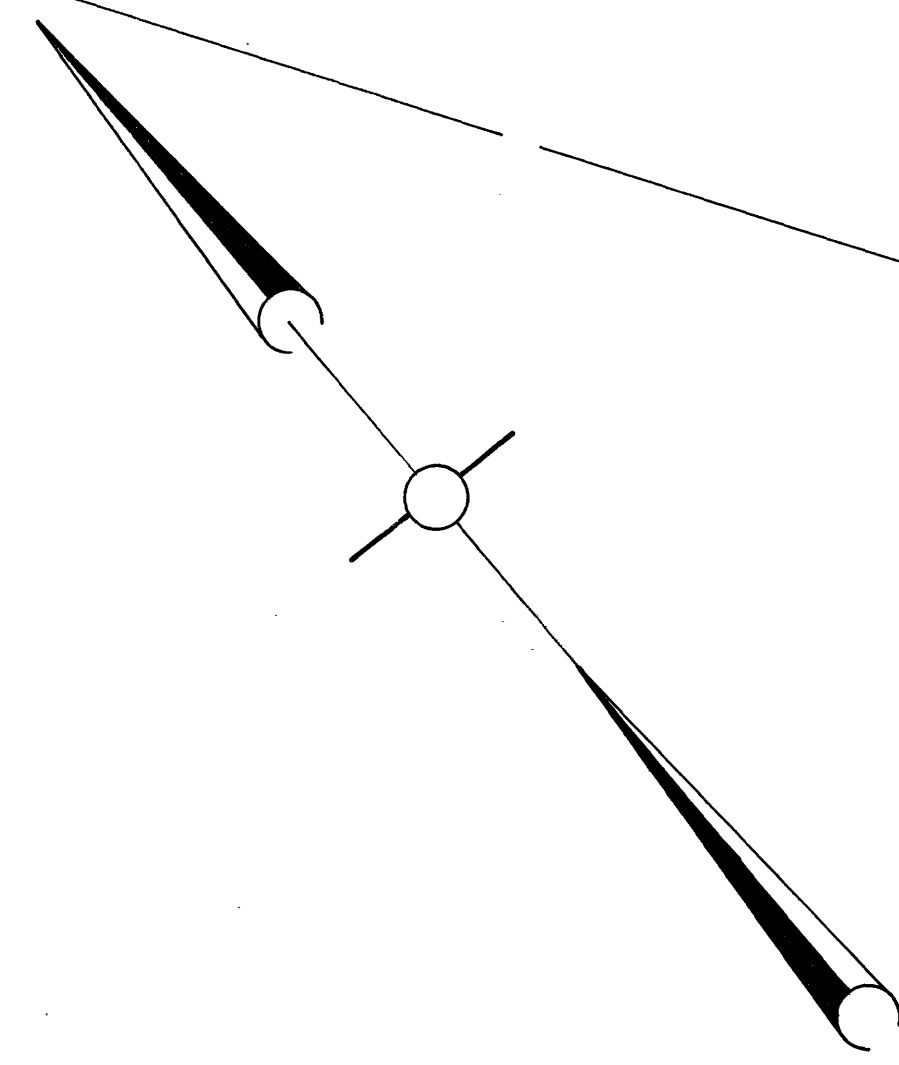


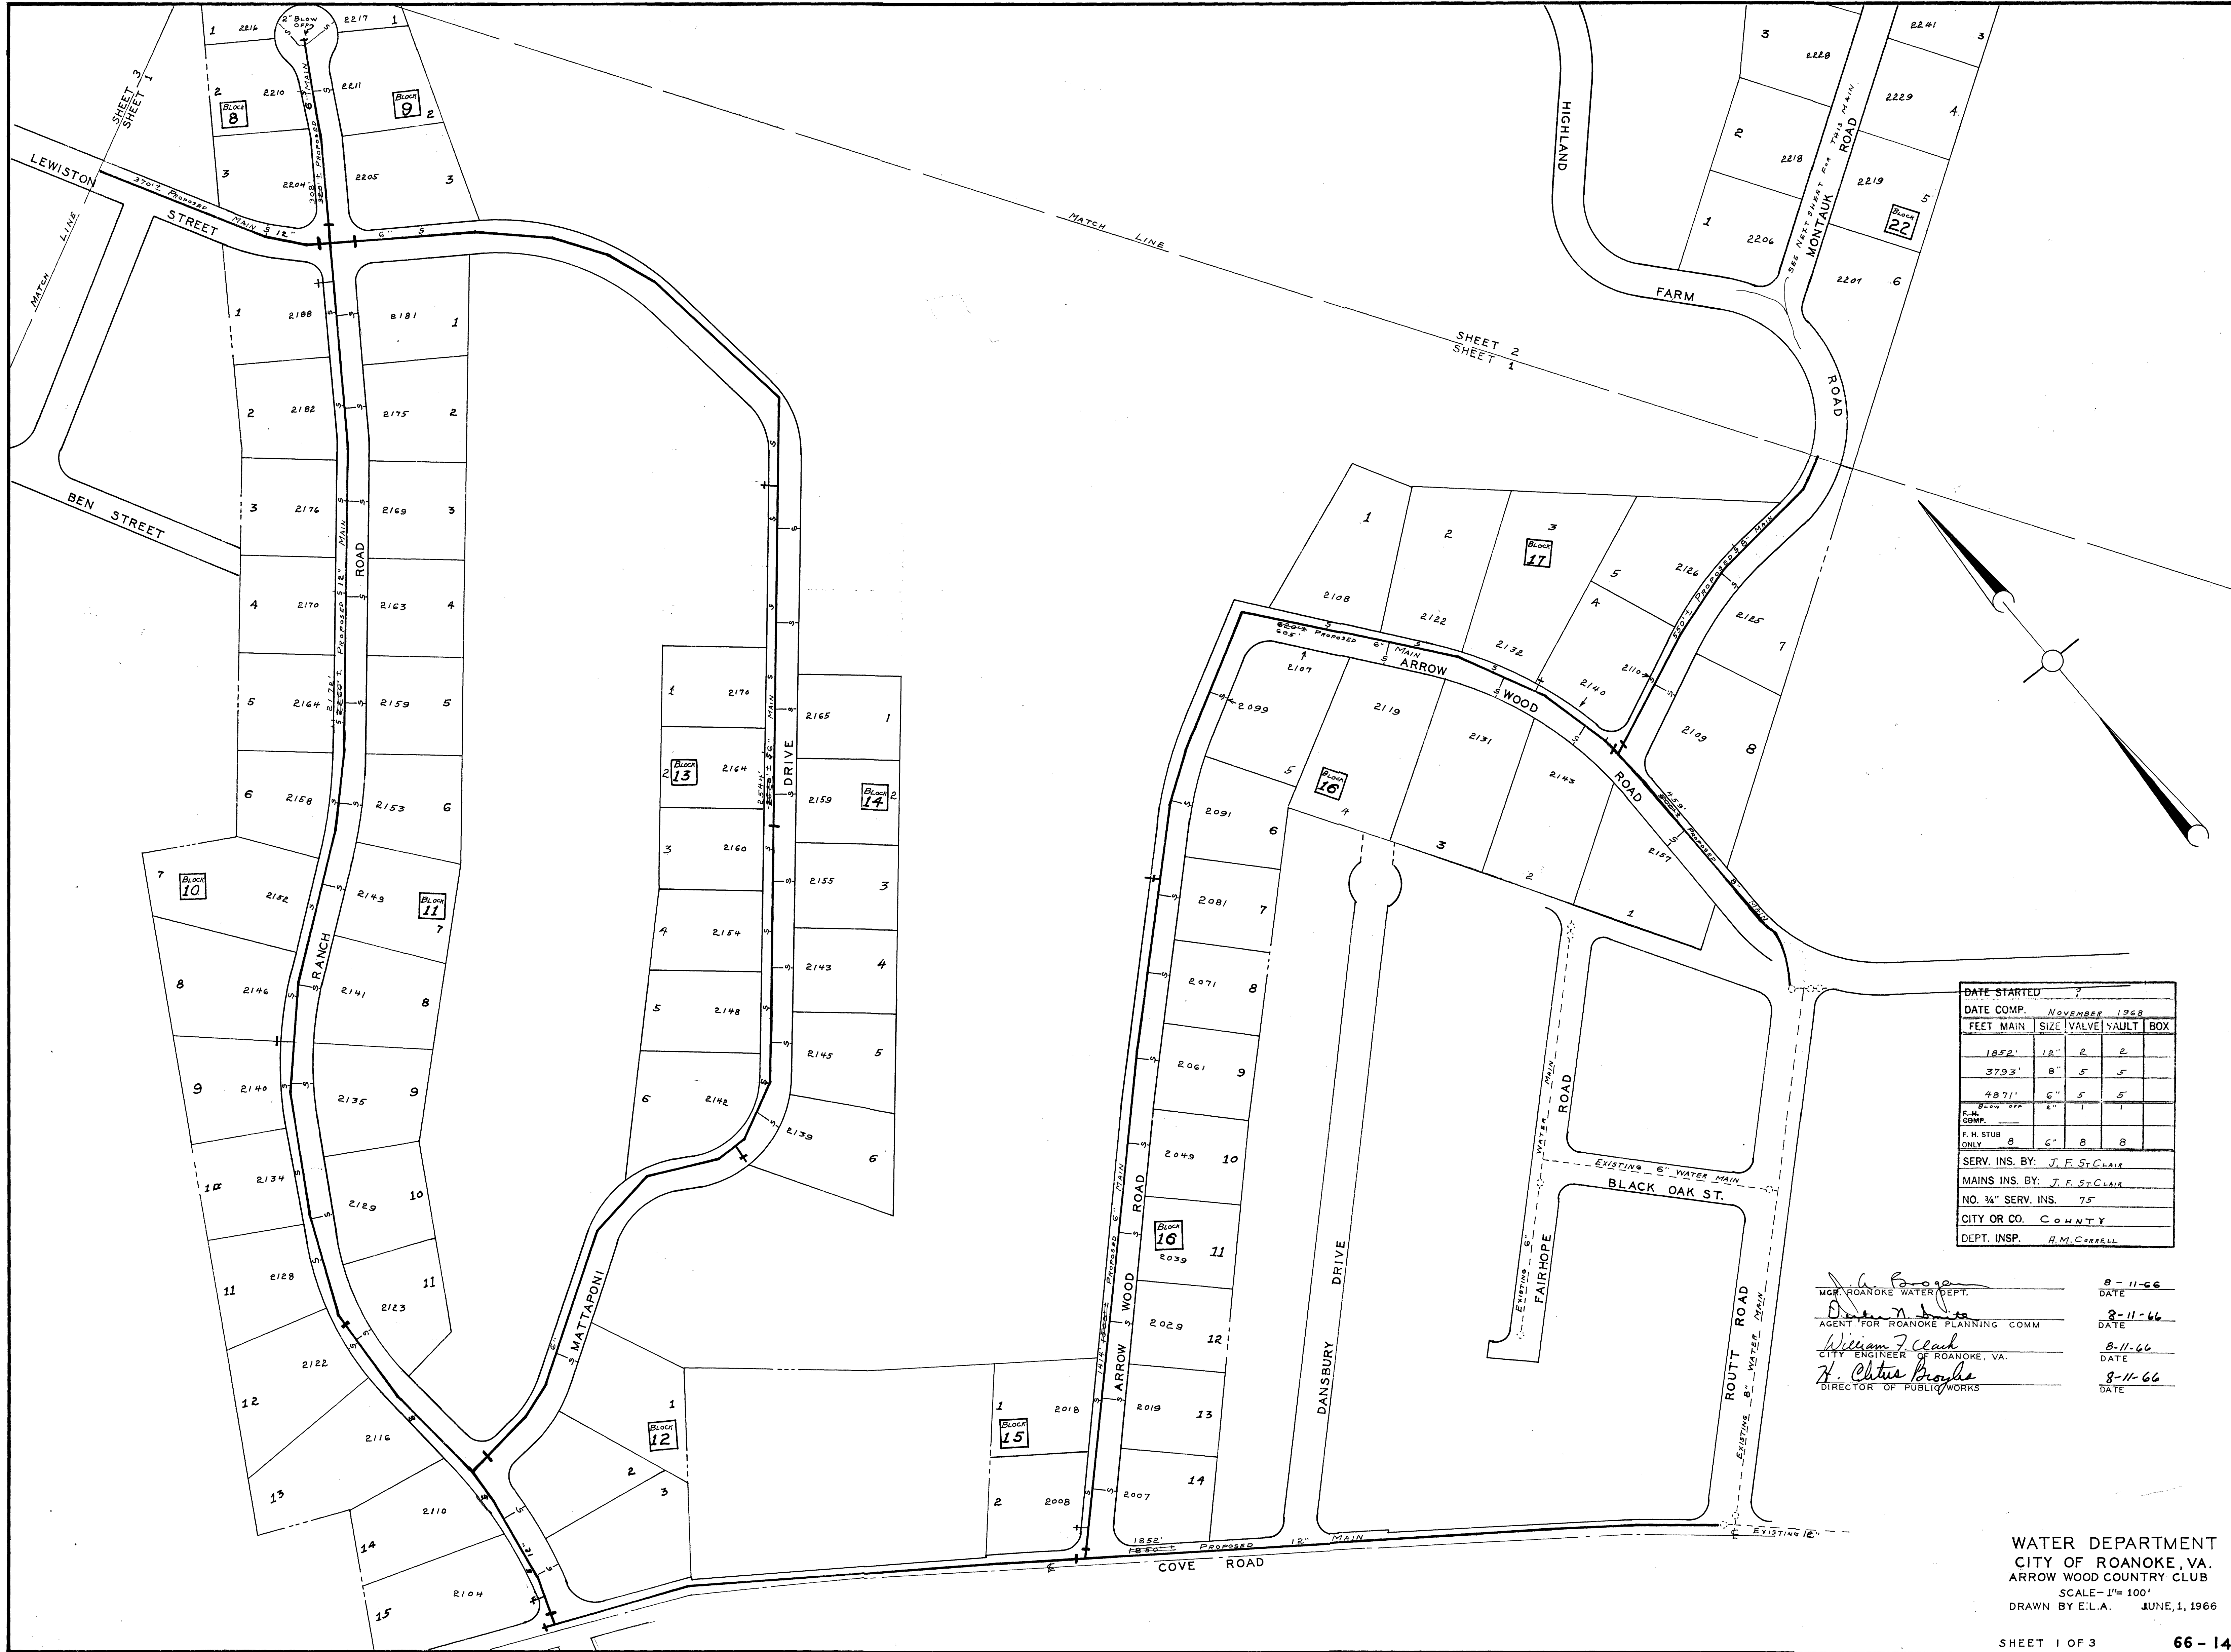

DATE STARTED _____					
DATE COMP.		NOVEMBER 1968			
FEET MAIN	SIZE	VALVE	VAULT	BOX	
1852'	12"	2	2		
3793'	8"	5	5		
4871'	6"	5	5		
F.H. COMP. _____					
F.H. STUB ONLY	8	6"	8	8	
SERV. INS. BY: J. F. ST. CLAIR					
MAINS INS. BY: J. F. ST. CLAIR					
NO. 3/4" SERV. INS. 75					
CITY OR CO. COUNTY					
DEPT. INSP. H. M. CORRELL					

WATER DEPARTMENT
CITY OF ROANOKE, VA.
AGENT FOR ROANOKE PLANNING COMM
W. F. St. Clair
CITY ENGINEER OF ROANOKE, VA.
H. M. Correll
DIRECTOR OF PUBLIC WORKS

8-11-66
DATE
8-11-66
DATE
8-11-66
DATE
8-11-66
DATE

WATER DEPARTMENT
CITY OF ROANOKE, VA.
ARROW WOOD COUNTRY CLUB
SCALE - 1" = 100'
DRAWN BY E.L.A. JUNE 1, 1966