
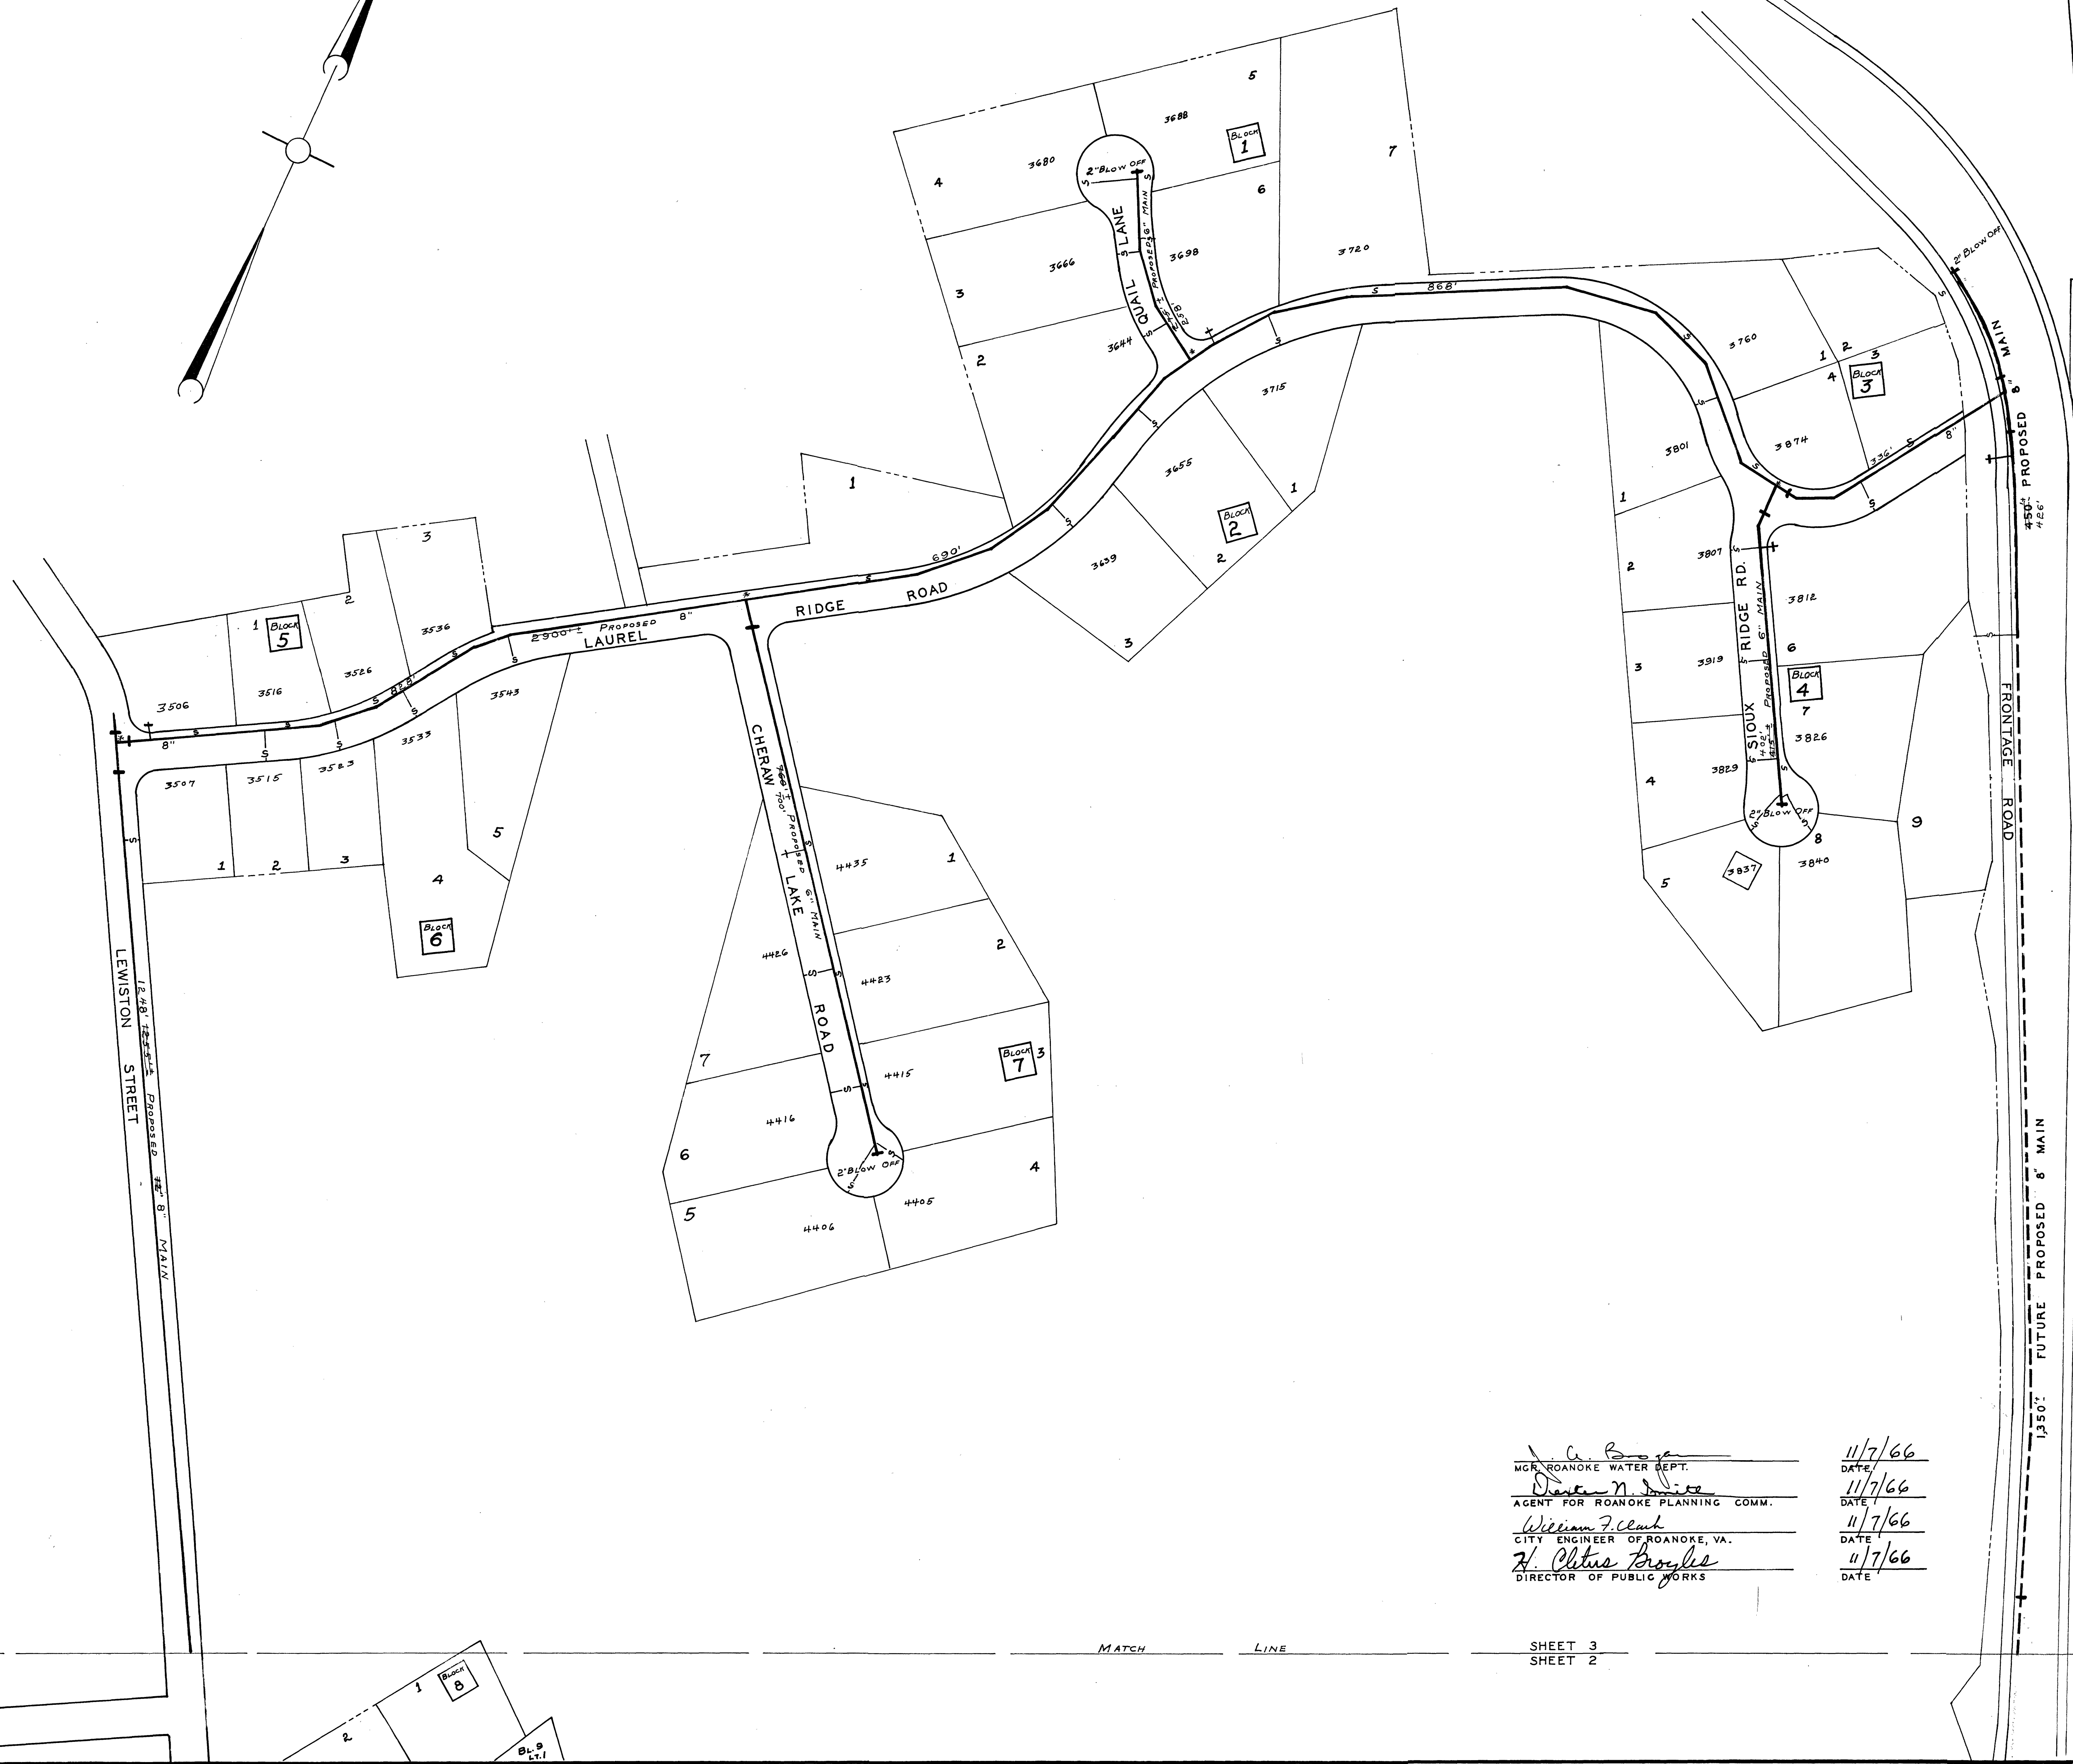


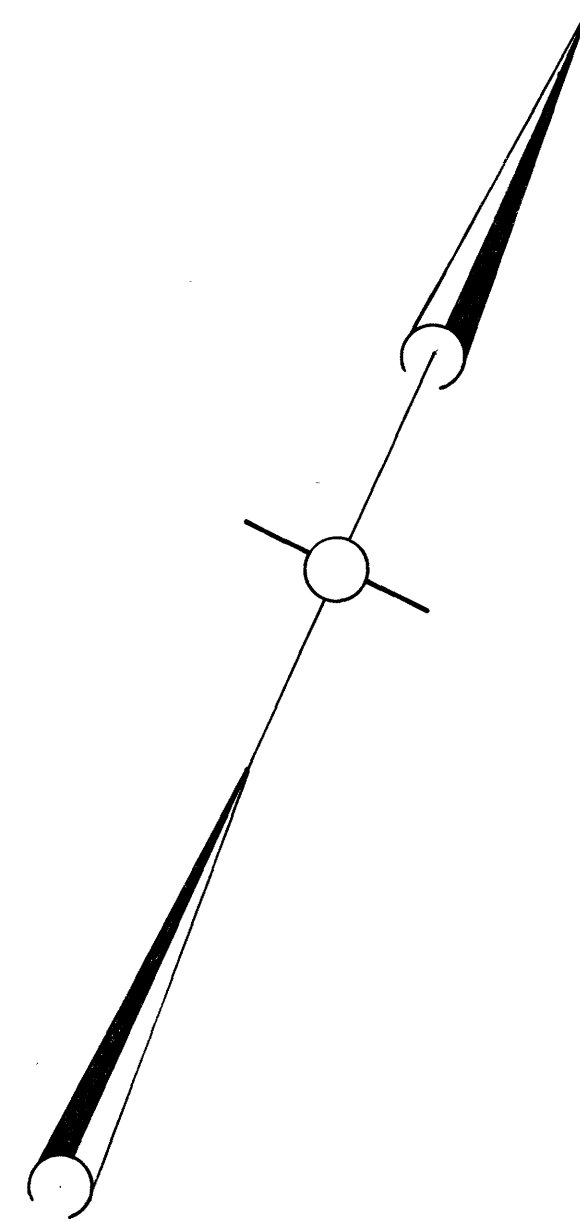

*W. A. Brown*  
MGR. ROANOKE WATER DEPT.  
*Robert N. Davis*  
AGENT FOR ROANOKE PLANNING COMM.  
*William F. Clark*  
CITY ENGINEER OF ROANOKE, VA.  
*H. Clinton Boyles*  
DIRECTOR OF PUBLIC WORKS

11/7/66  
DATE  
11/7/66  
DATE  
11/7/66  
DATE  
11/7/66  
DATE

|                                |      |       |       |     |
|--------------------------------|------|-------|-------|-----|
| DATE STARTED ?                 |      |       |       |     |
| DATE COMP. NOVEMBER 1968       |      |       |       |     |
| FEET MAIN                      | SIZE | VALVE | SAULT | BOX |
| 4396'                          | 8"   | 6     | 6     |     |
| 1360'                          | 6"   | 2     | 2     |     |
| BLOW OFF                       | 2"   | 4     | 4     |     |
| F. H. COMP.                    |      |       |       |     |
| F. H. STUB ONLY                | 5'   | 6"    | 5     | 5   |
| SERV. INS. BY: J. F. ST. CLAIR |      |       |       |     |
| MAINS INS. BY: J. F. ST. CLAIR |      |       |       |     |
| NO. 3/4" SERV. INS. 39         |      |       |       |     |
| CITY OR CO. COUNTY             |      |       |       |     |
| DEPT. INSP. H. M. CORRELL      |      |       |       |     |

REVISED NOV. 7, 1966  
WATER DEPARTMENT  
CITY OF ROANOKE, VA.  
ARROW WOOD COUNTRY CLUB  
DRAWN BY E. L. A. JUNE 1, 1966  
SHEET 3 OF 3 66-14