




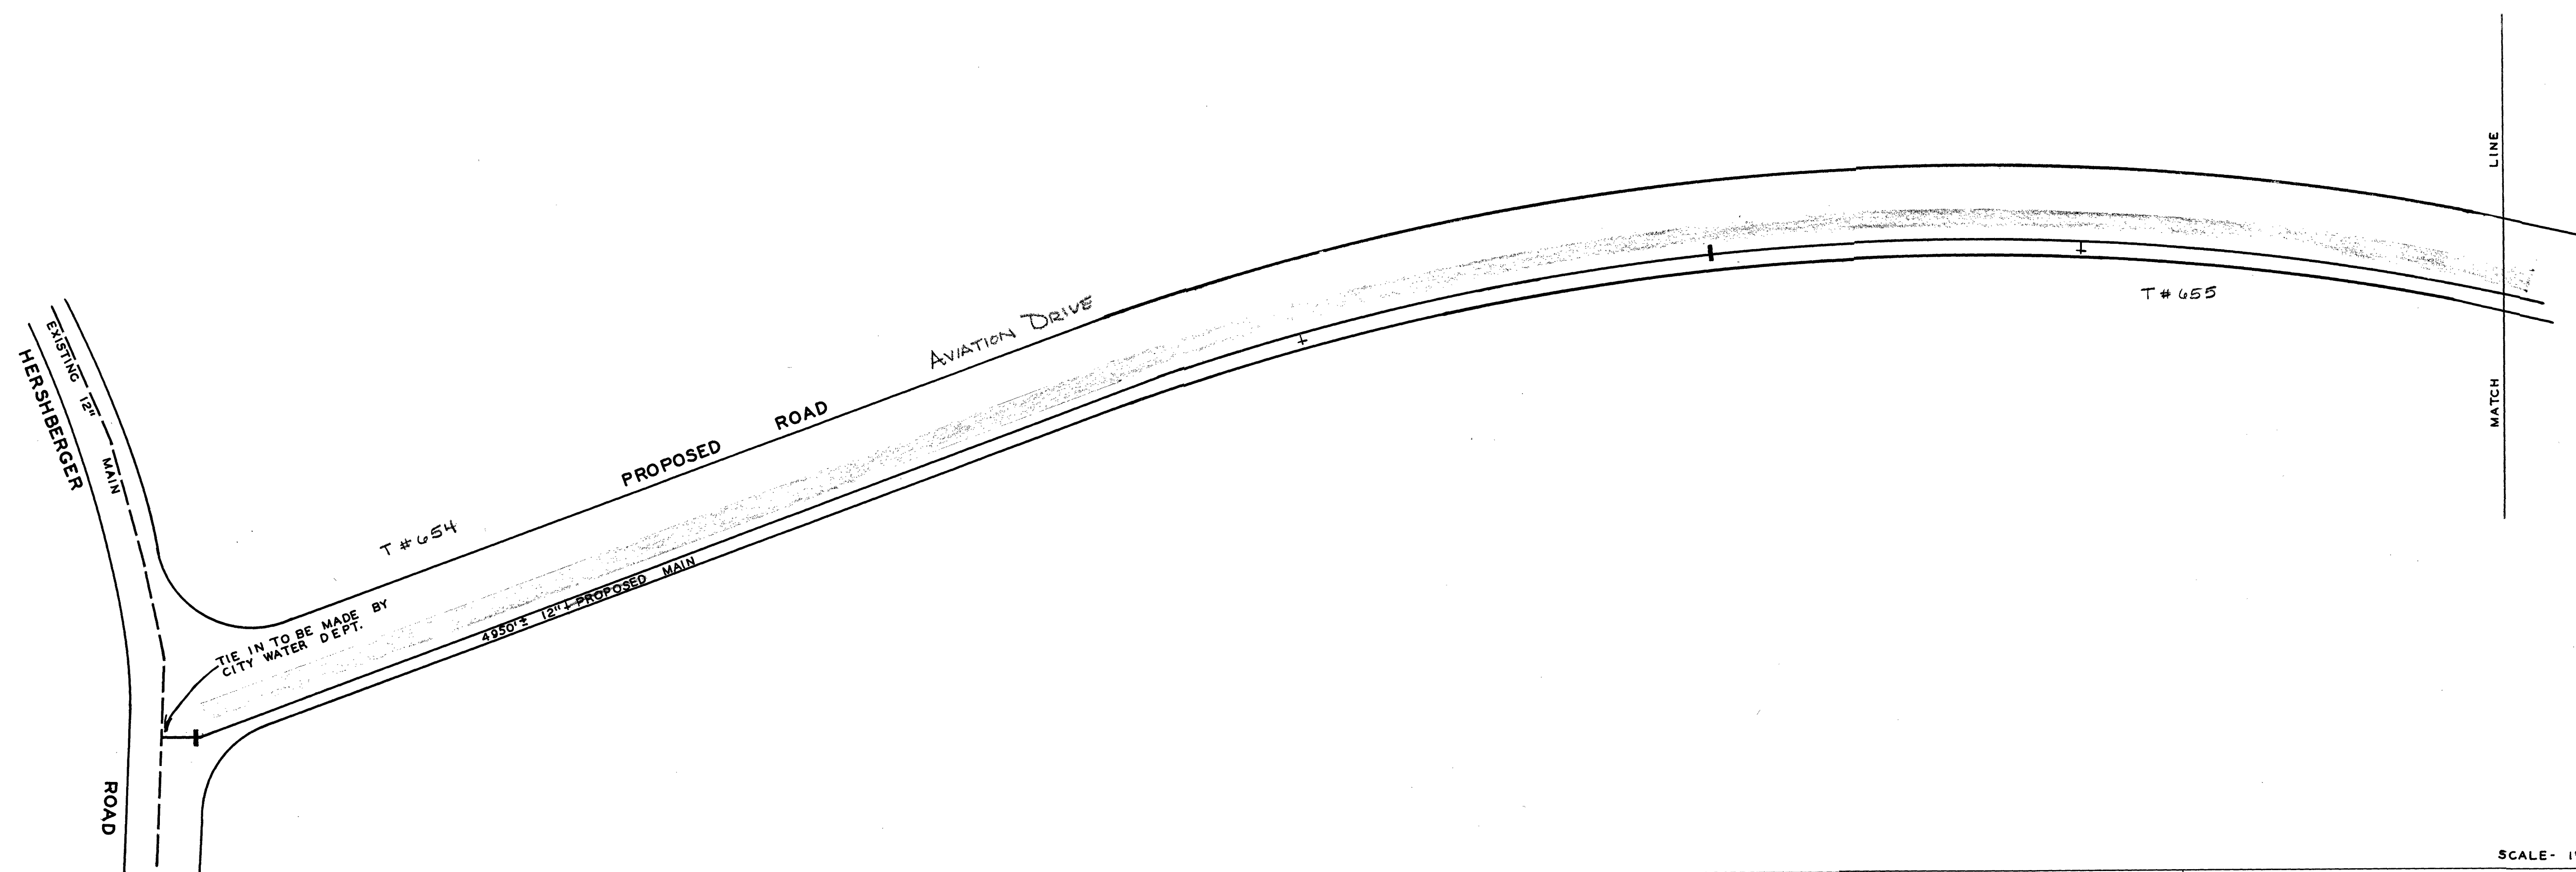

SCALE - 1" = 100'

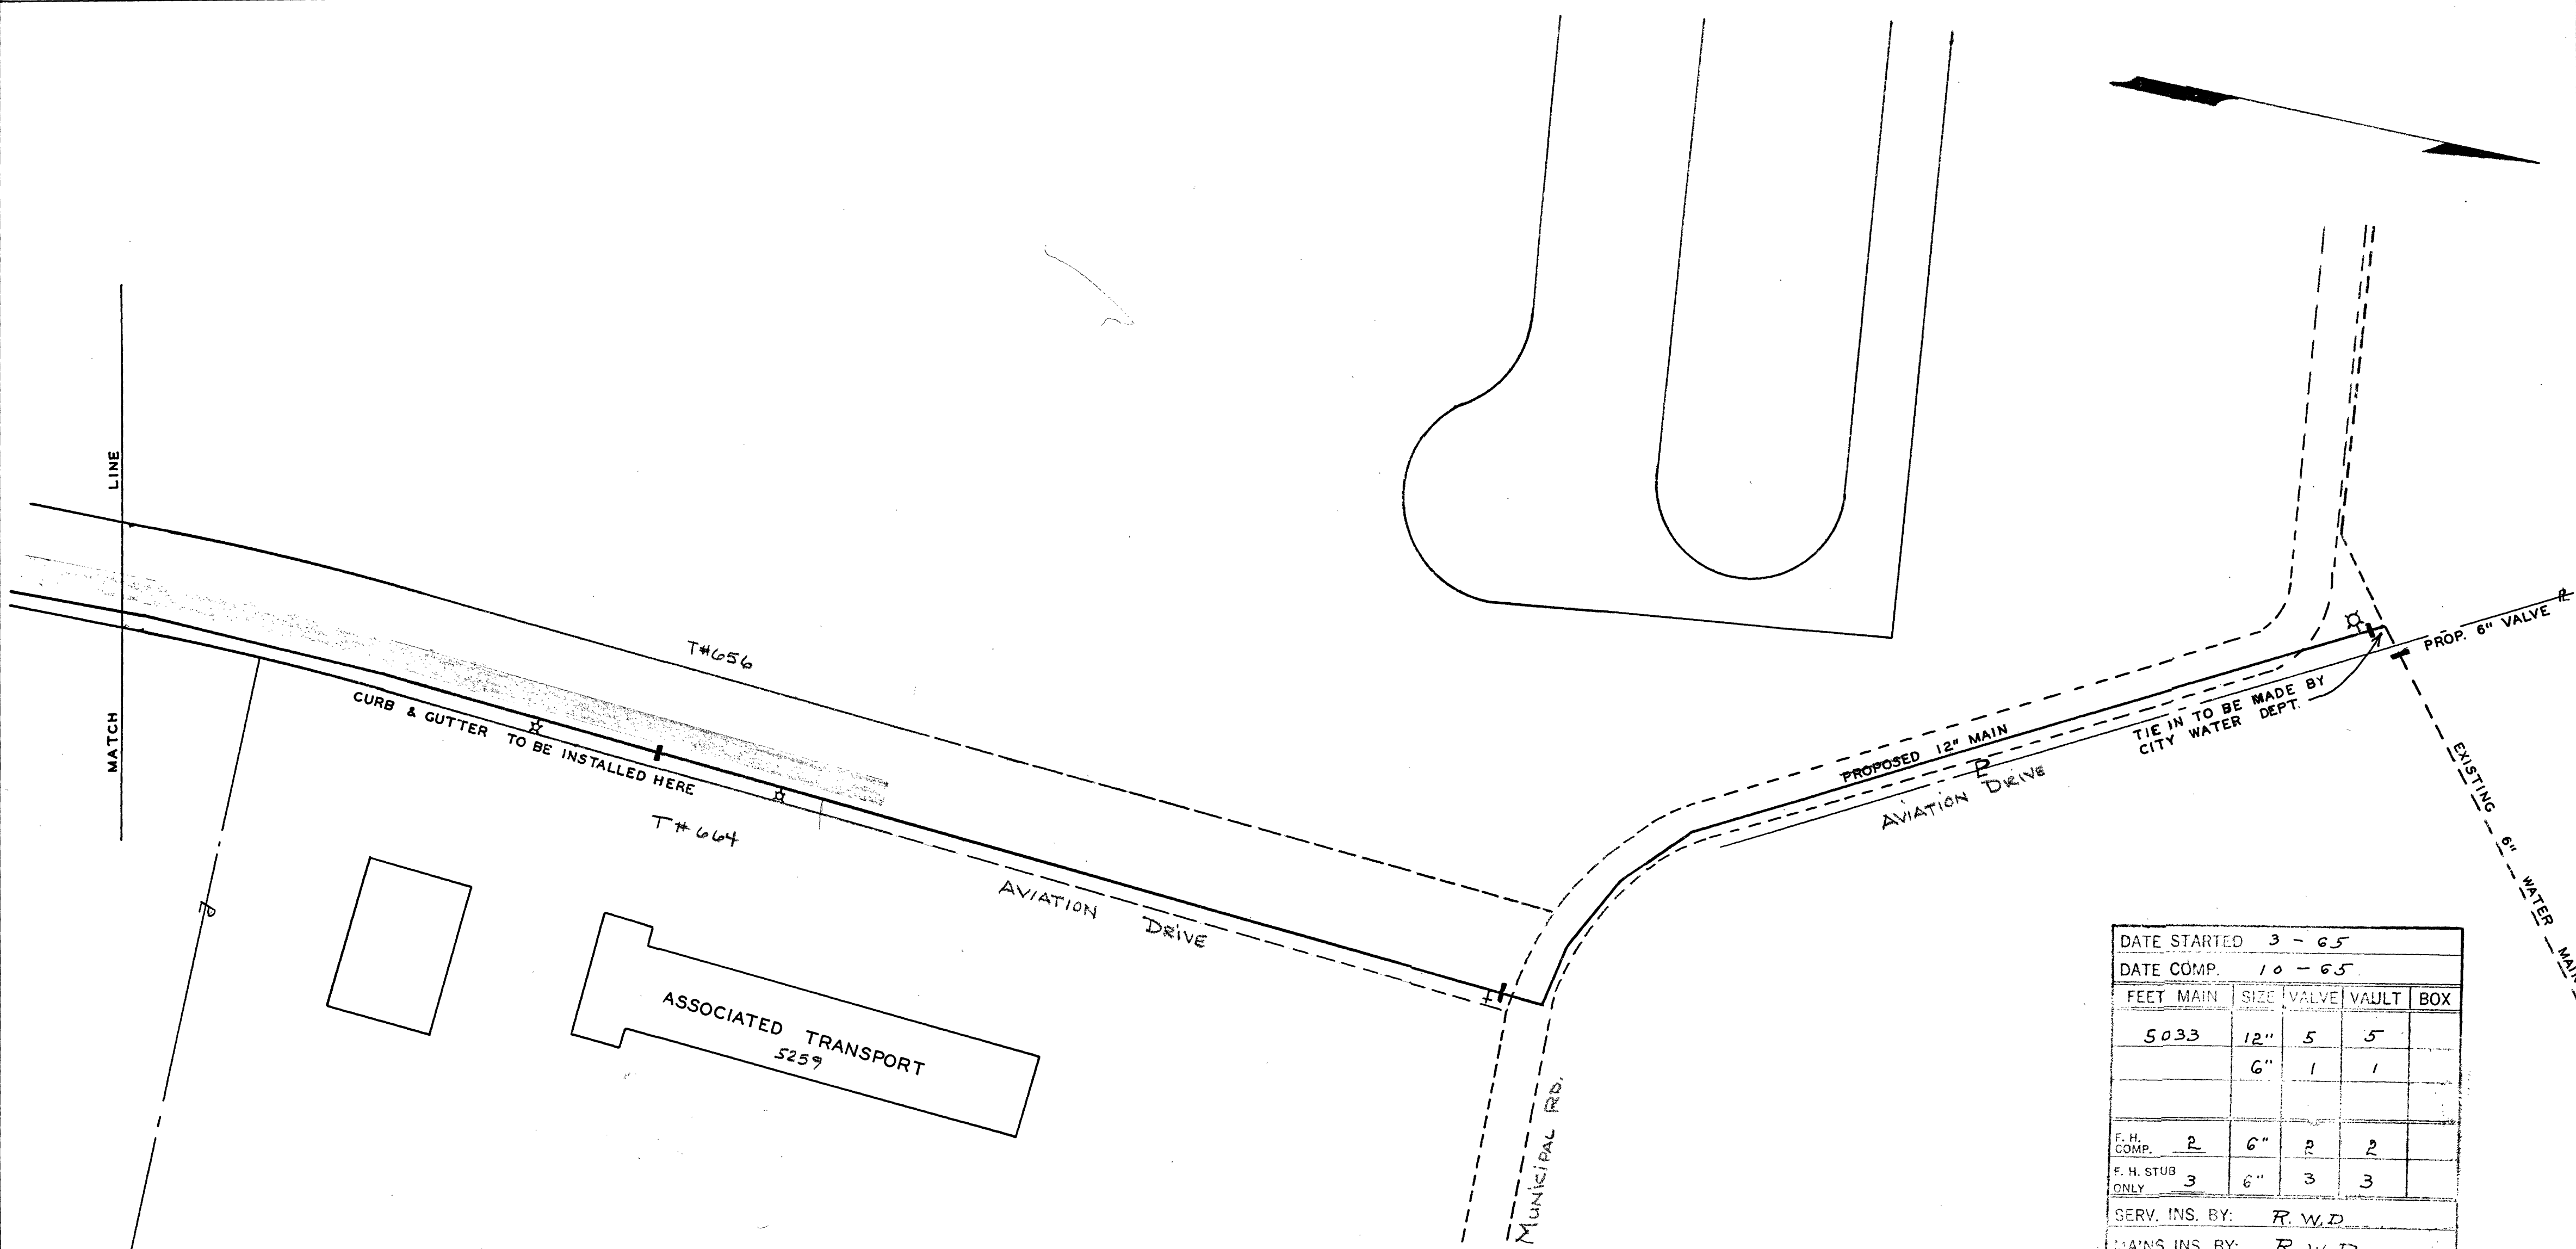

SCALE - 1" = 100'

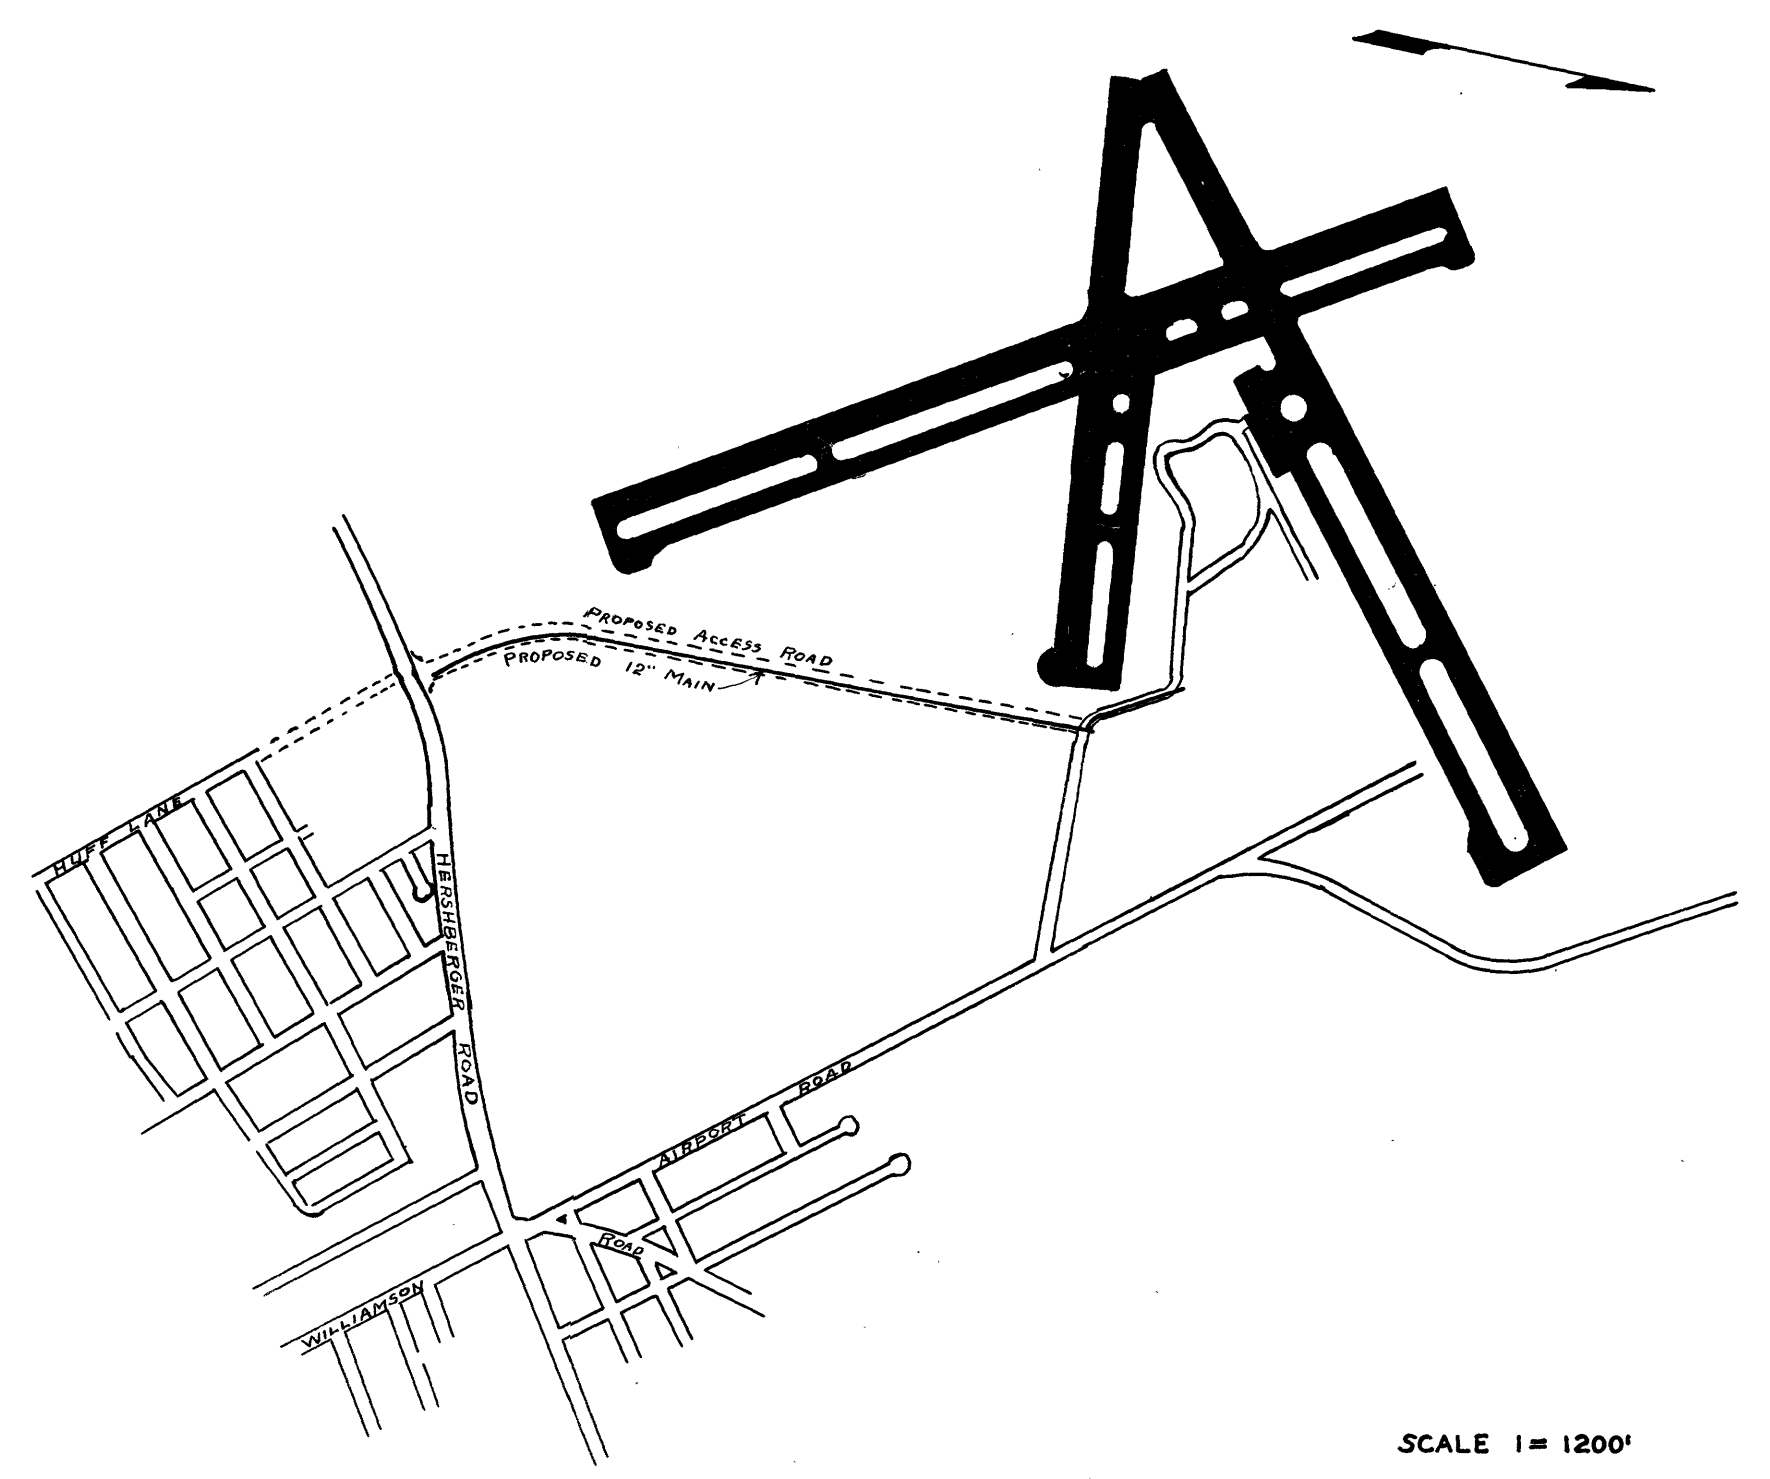

SCALE 1" = 1200'

DATE STARTED	3 - 65				
DATE COMP.	10 - 65				
FEET MAIN	5033	12"	5	5	
		6"	1	1	
F.H. COMP.	2	6"	2	2	
F.H. STUB ONLY	3	6"	3	3	
SERV. INS. BY:	R.W.D.				
MAINS INS. BY:	R.W.D.				
NO. 3/4" SERV. INS.					
CITY OR CO.	COUNTY				
DEPT. INSP.	B.R.H.				

- ⊕ VALVE
- ⊕ FIRE HYDRANT STUB

WATER DEPARTMENT
CITY OF ROANOKE, VA.
ASSOCIATED TRANSPORT
SCALE - AS SHOWN
DRAWN BY E.L.A. OCTOBER, 21, 1964

T# 654, 655, 656, 664