


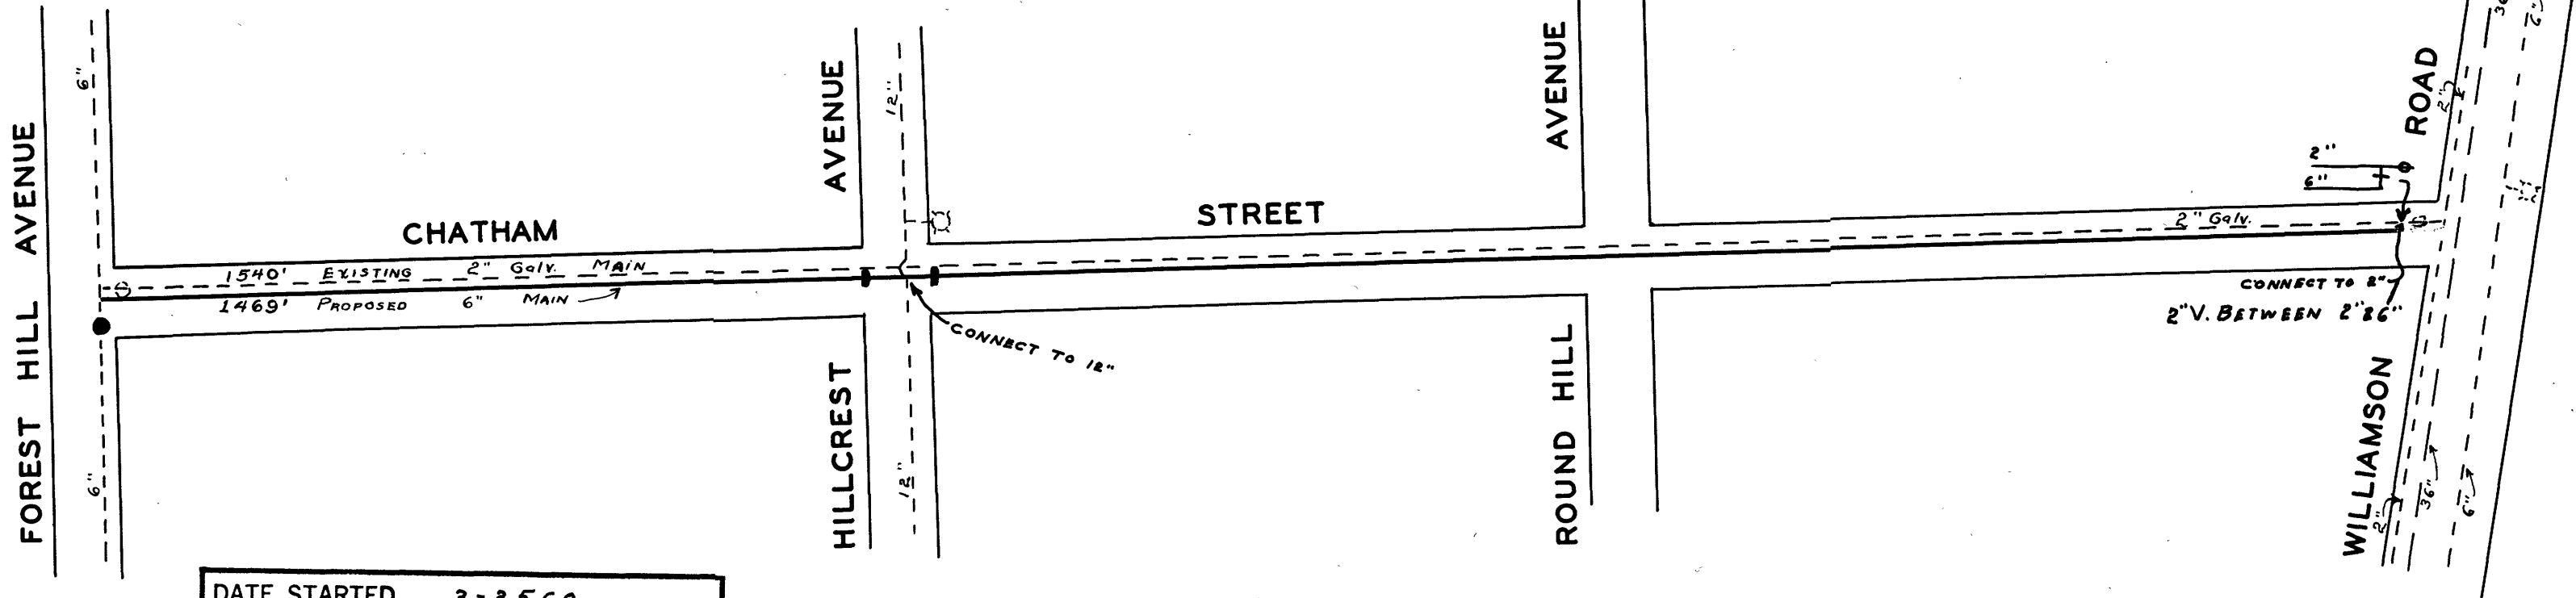

DATE STARTED 3-25-60				
DATE COMP. 4-6-60				
FEET MAIN	SIZE	VALVE	VAULT	BOX
1469'	6"	2	2	
4'	2"	1		1
F. H. COMP.				
F. H. STUB ONLY				
SERV. INS. BY:				
MAINS INS. BY: R. W. D.				
NO. 3/4" SERV. INS.				
CITY OR CO. City				
DEPT. INSP. B. R. H.				

WATER DEPARTMENT
CITY OF ROANOKE, VA.

CHATHAM STREET

SCALE - 1" = 100'

DRAWN BY E.L.A. MARCH, 16, 1960