


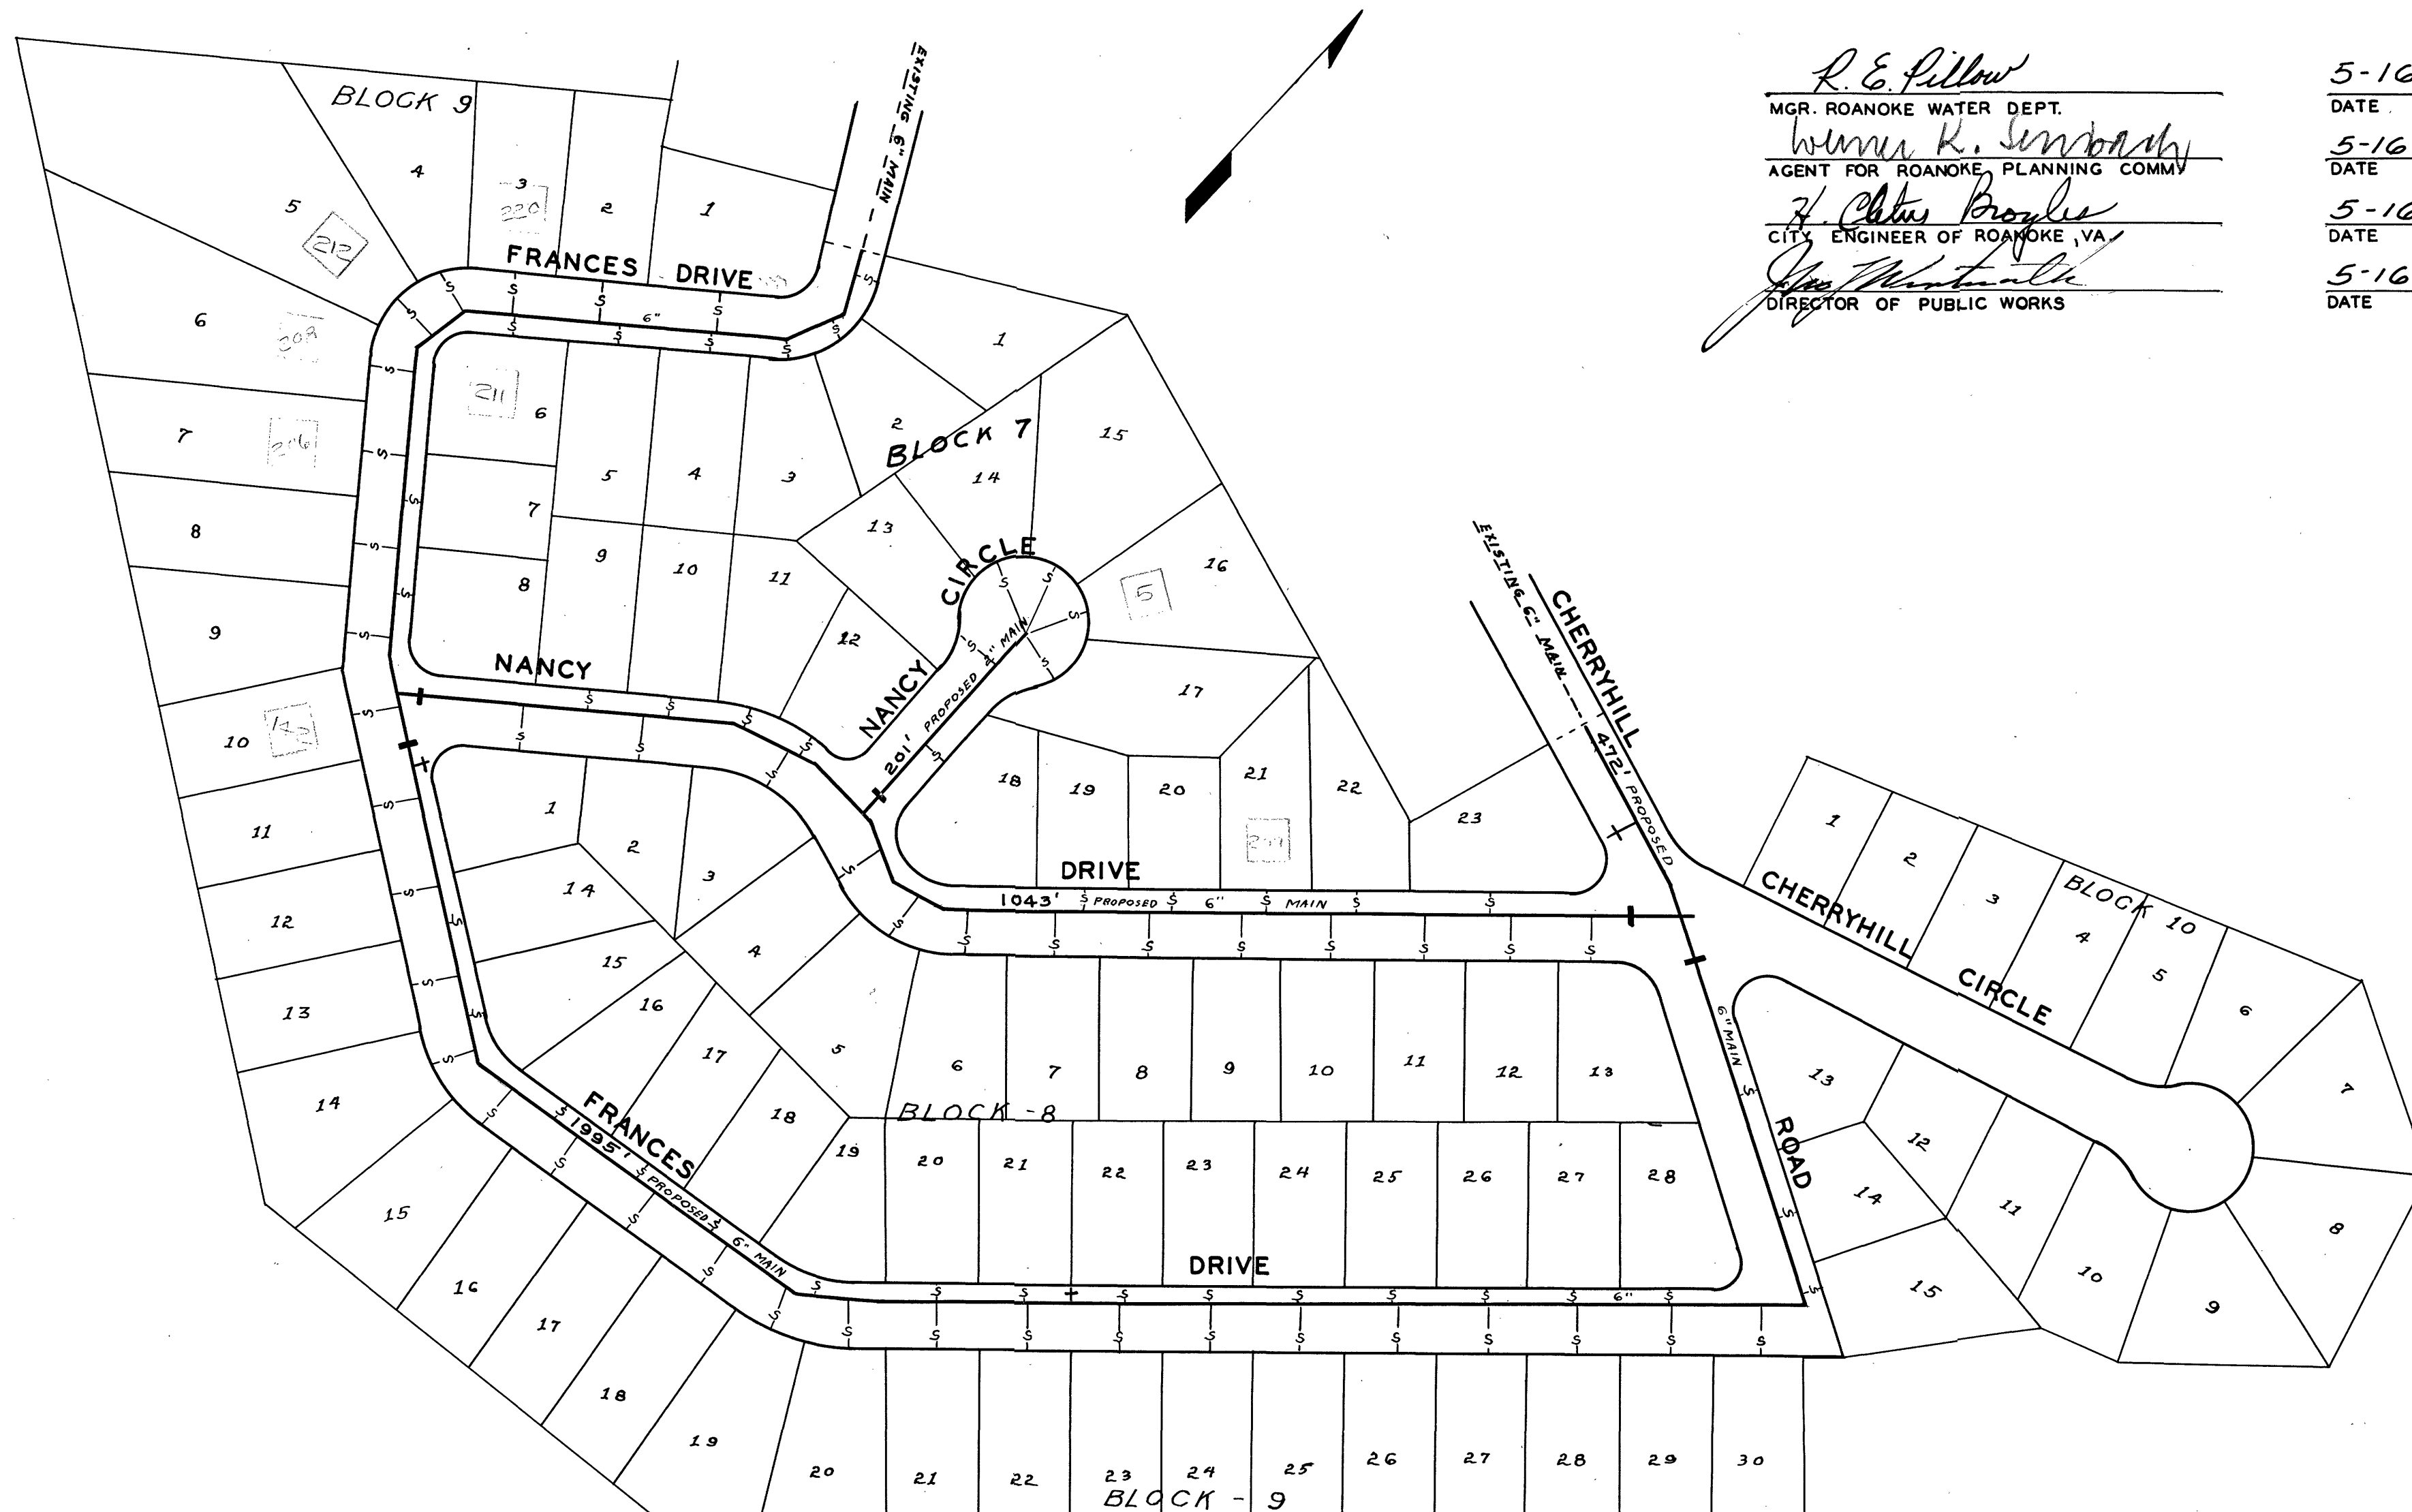

R. E. Pillow
MGR. ROANOKE WATER DEPT.
Wm. K. Simbark
AGENT FOR ROANOKE PLANNING COMM.
W. C. Boyle
CITY ENGINEER OF ROANOKE, VA.
Joe Montanale
DIRECTOR OF PUBLIC WORKS

5-16-60
DATE

5-16-60
DATE

5-16-60
DATE

5-16-60
DATE

DATE STARTED JULY 19, 1960				
DATE COMP. DEC. 5, 1960				
FEET MAIN	SIZE	VALVE	VAULT	BOX
3510	6"	4	4	
201	2" C.I.	1	1	
F. H. COMP.				
F. H. STUB ONLY				
3	6"	3	3	
SERV. INS. BY: J. F. ST. CLAIR & SON				
MAINS INS. BY: B. L. RADFORD & SONS				
NO. 3/4" SERV. INS. 84				
CITY OR CO. County				
DEPT. INSP. D. T. MAXEY				

WATER DEPARTMENT
CITY OF ROANOKE, VA.
CHERRYHILL PARK
SECT. NO. 3
SCALE - 1" = 100'
DRAWN BY E.L.A. MAY 12, 1960