


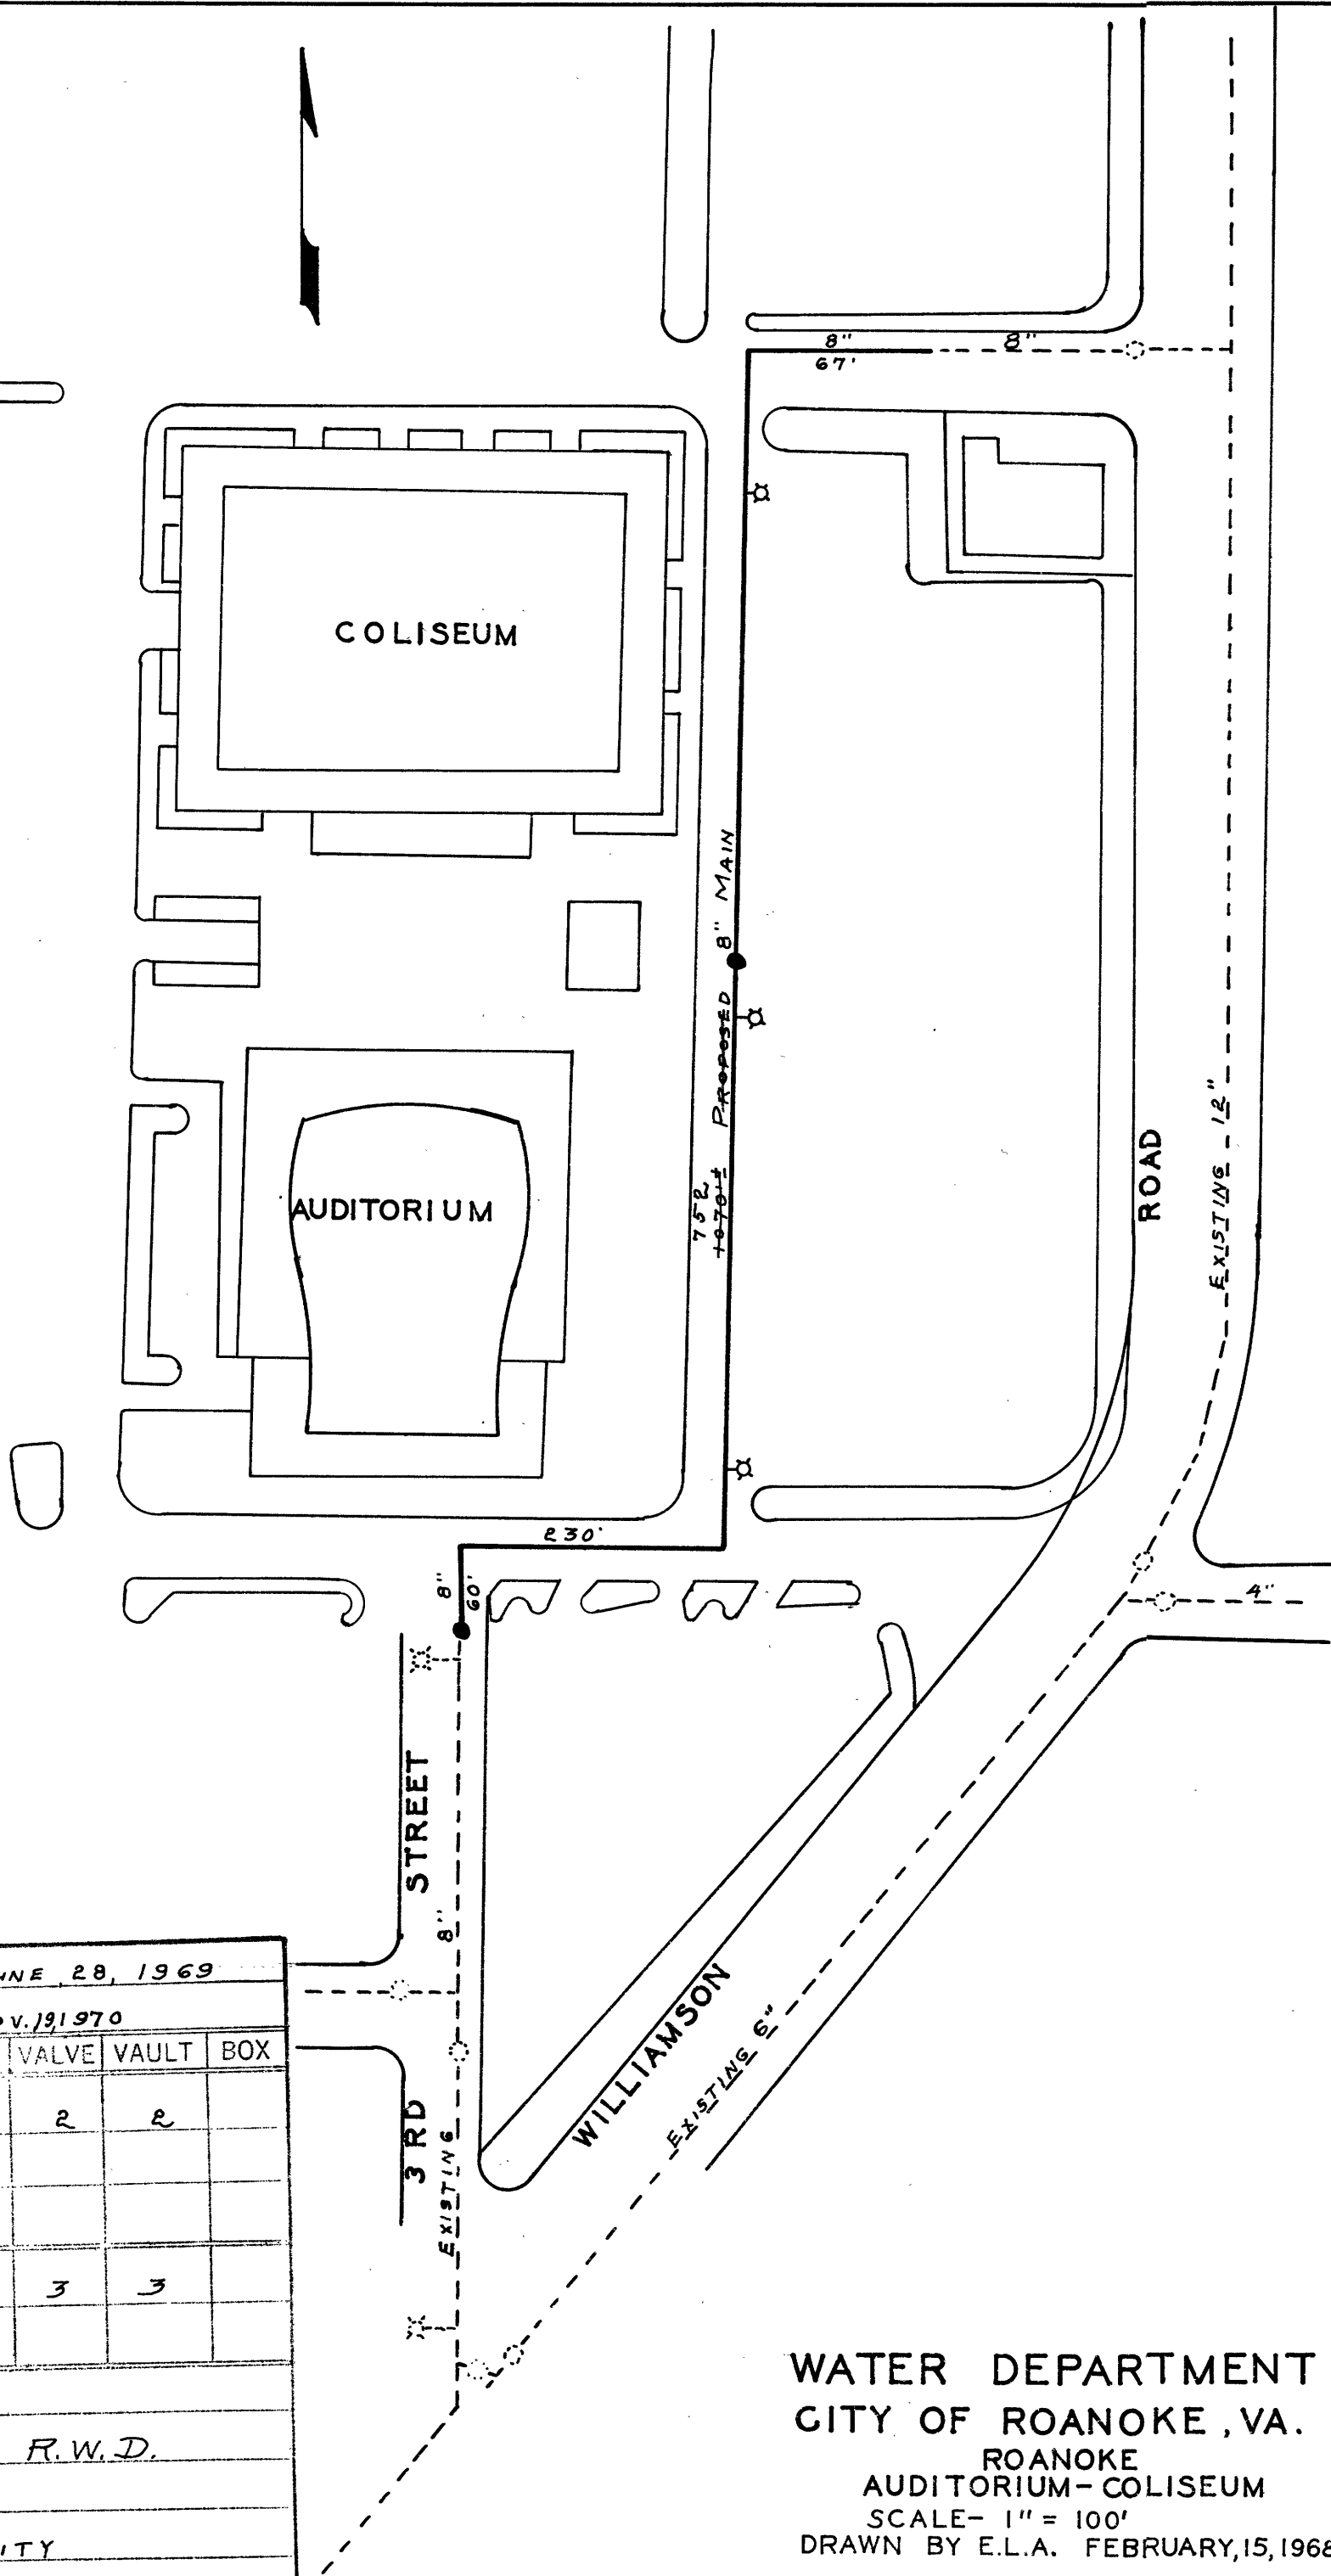

DATE STARTED <i>JUNE 28, 1969</i>				
DATE COMP. <i>Nov. 19, 1970</i>				
FEET MAIN	SIZE	VALVE	VAULT	BOX
<i>1109</i>	<i>8"</i>	<i>2</i>	<i>2</i>	
F. H. COMP. <i>3</i>	<i>8"</i>	<i>3</i>	<i>3</i>	
F. H. STUB ONLY				
SERV. INS. BY:				
MAINS INS. BY: <i>R. W. D.</i>				
NO. 3/4" SERV. INS.				
CITY OR CO. <i>CITY</i>				
DEPT. INSP. <i>B. R. H.</i>				

WATER DEPARTMENT
 CITY OF ROANOKE, VA.
 ROANOKE
 AUDITORIUM-COLISEUM
 SCALE- 1" = 100'
 DRAWN BY E.L.A. FEBRUARY, 15, 1968