


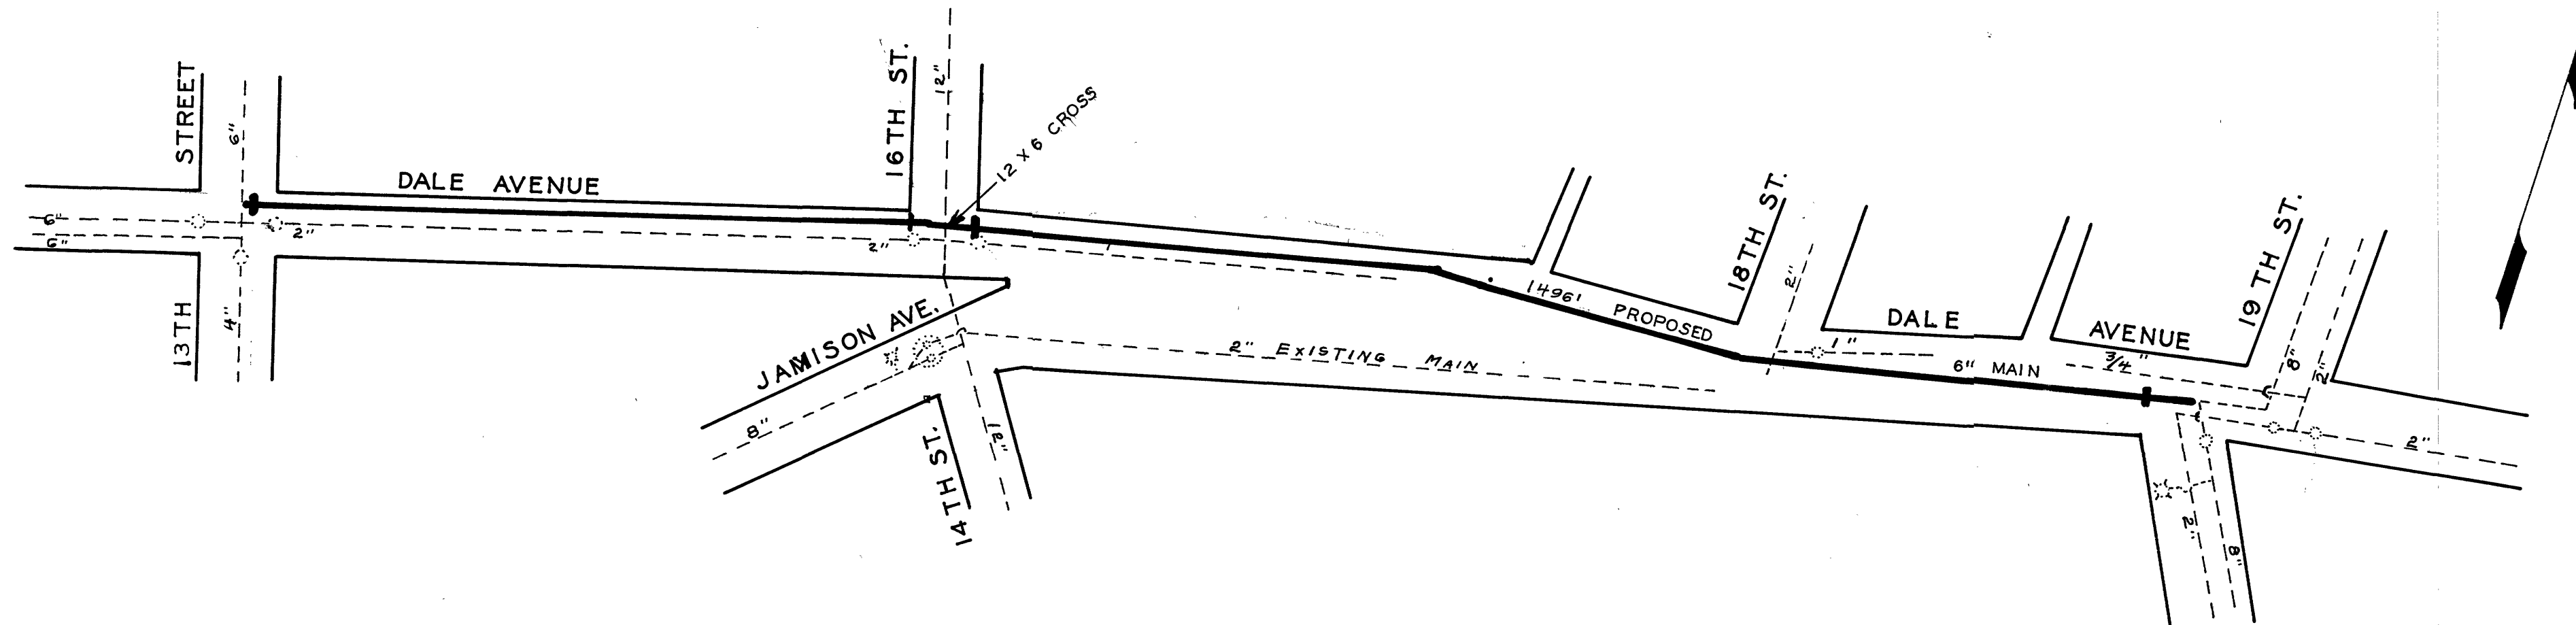

DATE STARTED		AUG 15 1967			
DATE COMP.		SEP 18 1967			
FEET MAIN	SIZE	VALVE	VAULT	BOX	
1496	6"	4	4		
F. H. COMP.	1	6"	1	1	
F. H. STUB ONLY					
SERV. INS. BY:					
MAINS INS. BY: R. W. D.					
NO. 3/4" SERV. INS.					
CITY OR CO. CITY					
DEPT. INSP. B. R. H.					

WATER DEPARTMENT
CITY OF ROANOKE, VA.
DALE AVENUE S. E.

SCALE-1"= 100'

DRAWN BY E.L.A. AUGUST 15 1967