


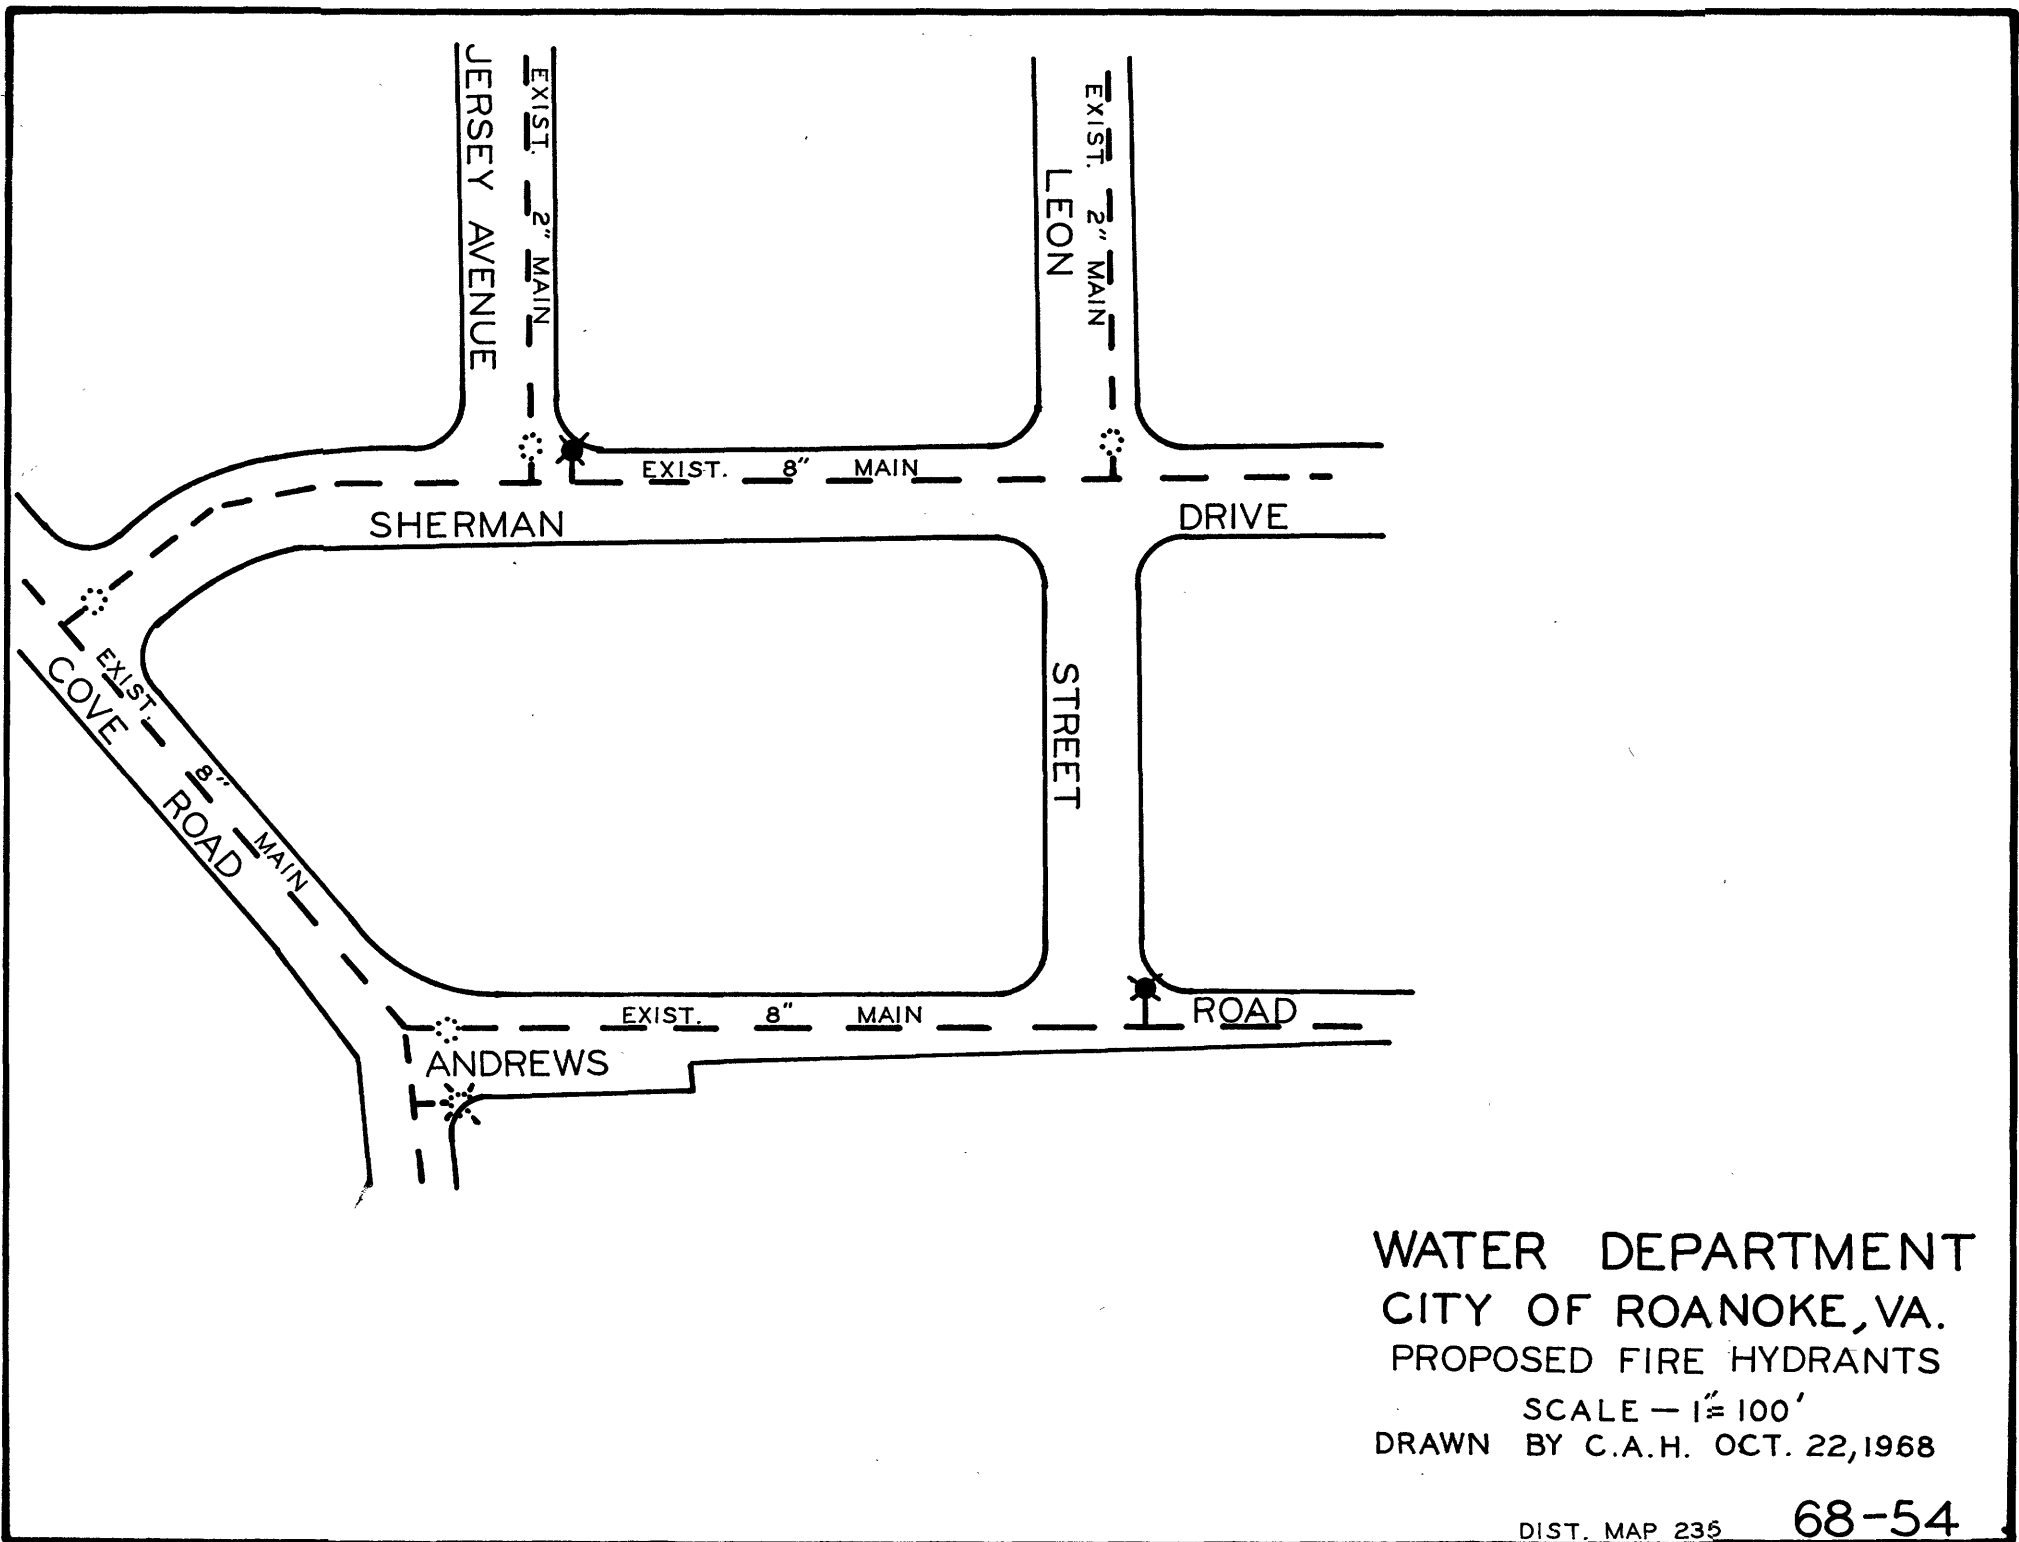

WATER DEPARTMENT
CITY OF ROANOKE, VA.
PROPOSED FIRE HYDRANTS

SCALE — 1" = 100'
DRAWN BY C.A.H. OCT. 22, 1968