


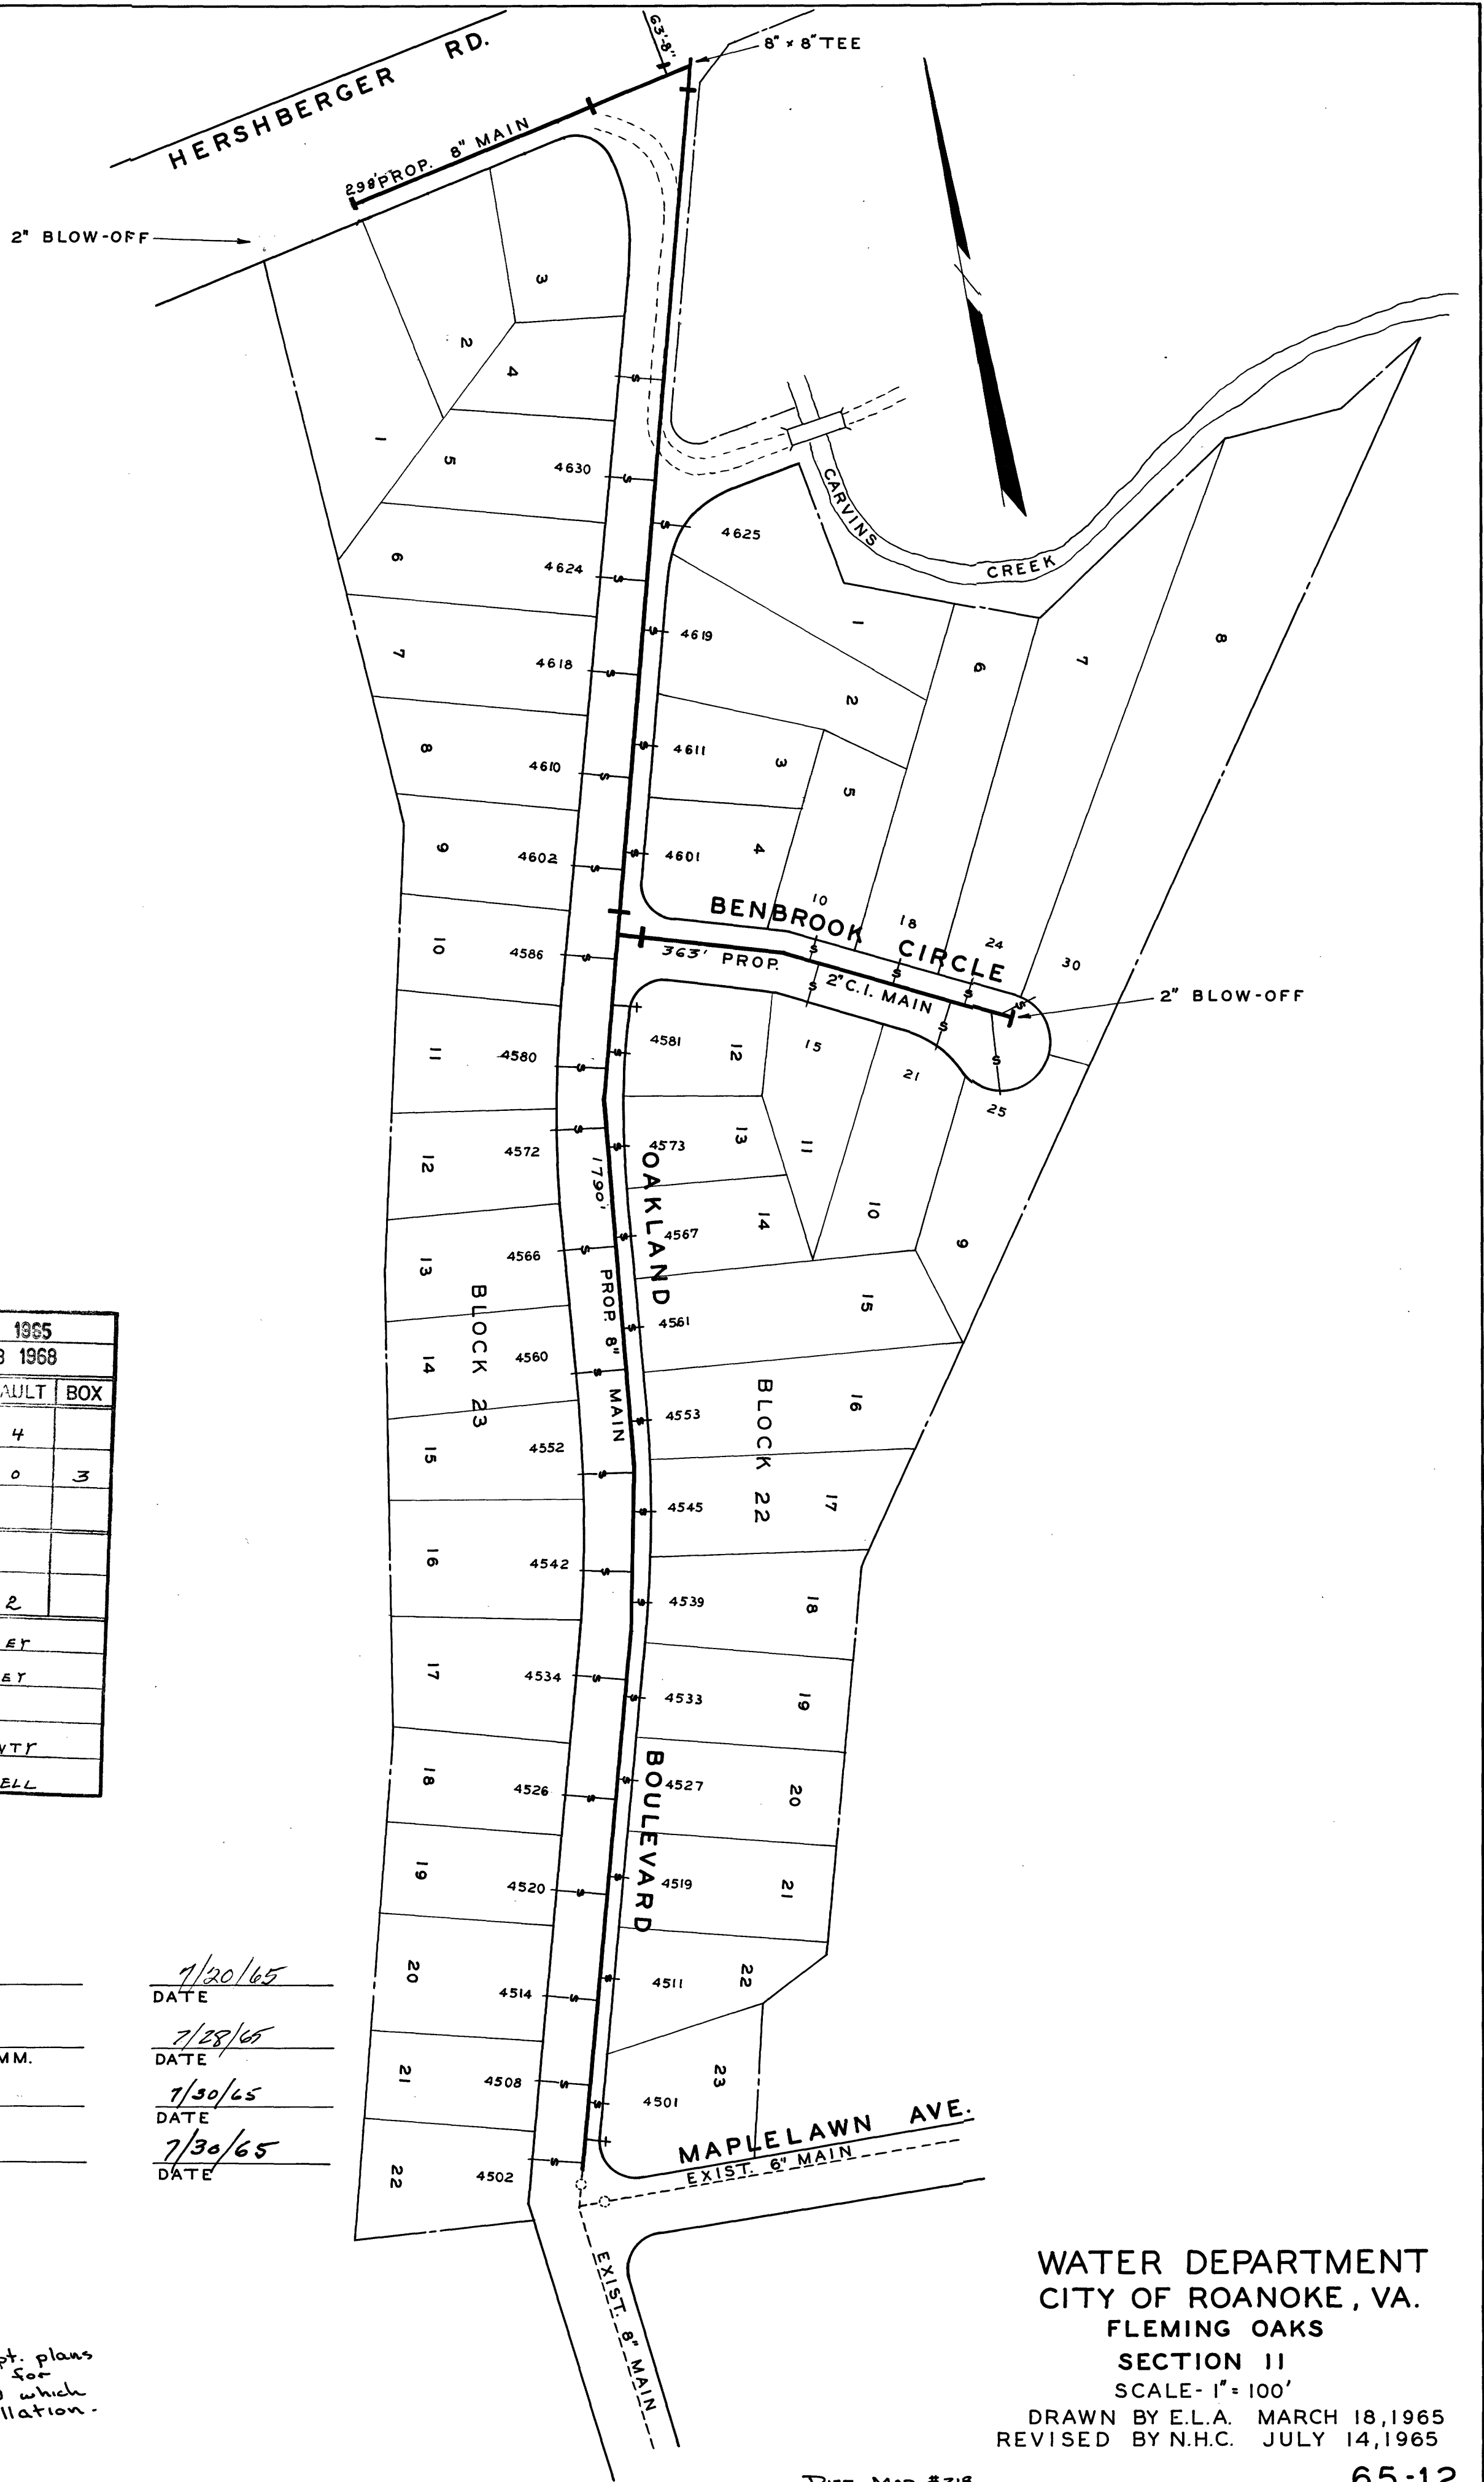

|                             |      |             |       |     |  |
|-----------------------------|------|-------------|-------|-----|--|
| DATE STARTED                |      | AUG 9 1965  |       |     |  |
| DATE COMP.                  |      | DEC 18 1968 |       |     |  |
| FEET MAIN                   | SIZE | VALVE       | VAULT | BOX |  |
| 2151'                       | 8"   | 4           | 4     |     |  |
| 363'                        | 2"   | 3           | 0     | 3   |  |
|                             |      |             |       |     |  |
| F. H. COMP.                 |      |             |       |     |  |
| F. H. STUB ONLY             | 2    | 6"          | 2     | 2   |  |
| SERV. INS. BY: H. W. DOOLEY |      |             |       |     |  |
| MAINS INS. BY: H. W. DOOLEY |      |             |       |     |  |
| NO. 3/4" SERV. INS. 42      |      |             |       |     |  |
| CITY OR CO. CITY & COUNTY   |      |             |       |     |  |
| DEPT. INSP. H. M. CORRELL   |      |             |       |     |  |

MGR. ROANOKE WATER DEPT.  
 Acting AGENT FOR ROANOKE PLANNING COMM.  
 William F. Clark \*  
 CITY ENGINEER OF ROANOKE VA.  
 N. Clatus Boyles  
 DIRECTOR OF PUBLIC WORKS

7/20/65  
 DATE  
 7/28/65  
 DATE  
 7/30/65  
 DATE  
 7/30/65  
 DATE

\* Note: Refer to State Hwy. Dept. plans for revisions proposed for Hershberger Rd. (Rt. 623) which may effect this installation.

WATER DEPARTMENT  
 CITY OF ROANOKE, VA.  
 FLEMING OAKS  
 SECTION II  
 SCALE - 1" = 100'  
 DRAWN BY E.L.A. MARCH 18, 1965  
 REVISED BY N.H.C. JULY 14, 1965