


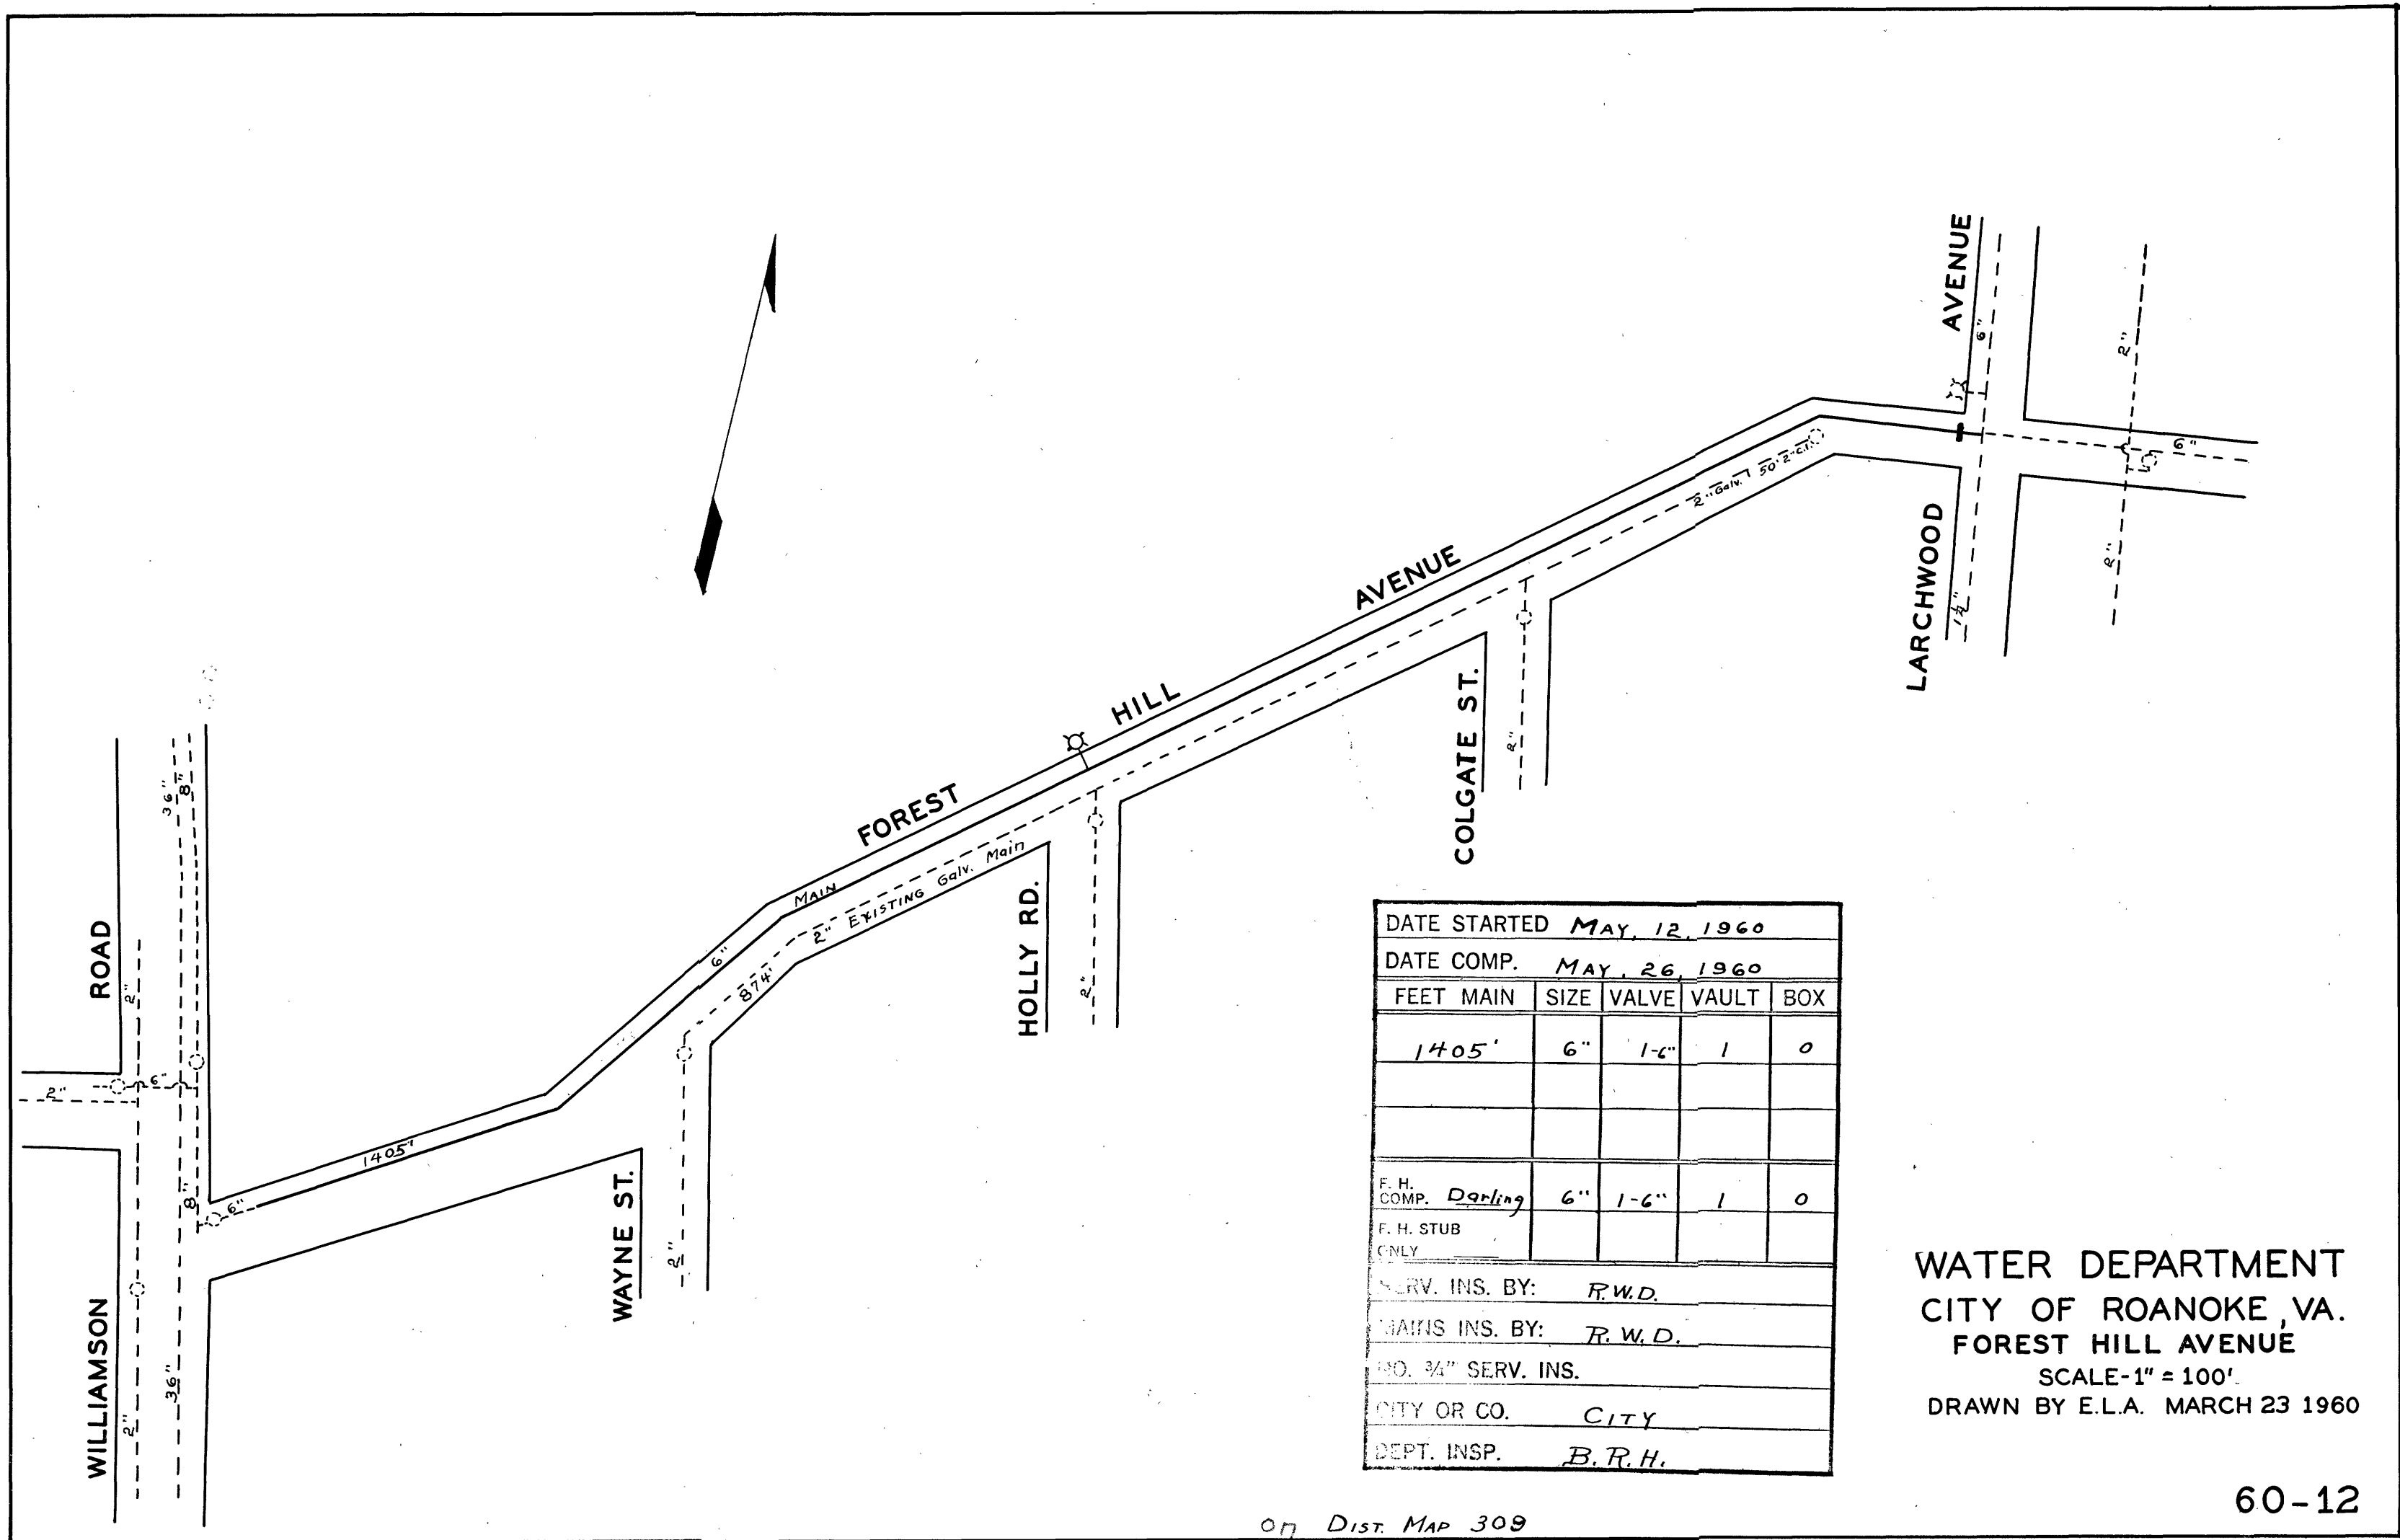

WATER DEPARTMENT
CITY OF ROANOKE, VA.
FOREST HILL AVENUE

SCALE-1" = 100'
DRAWN BY E.L.A. MARCH 23 1960