


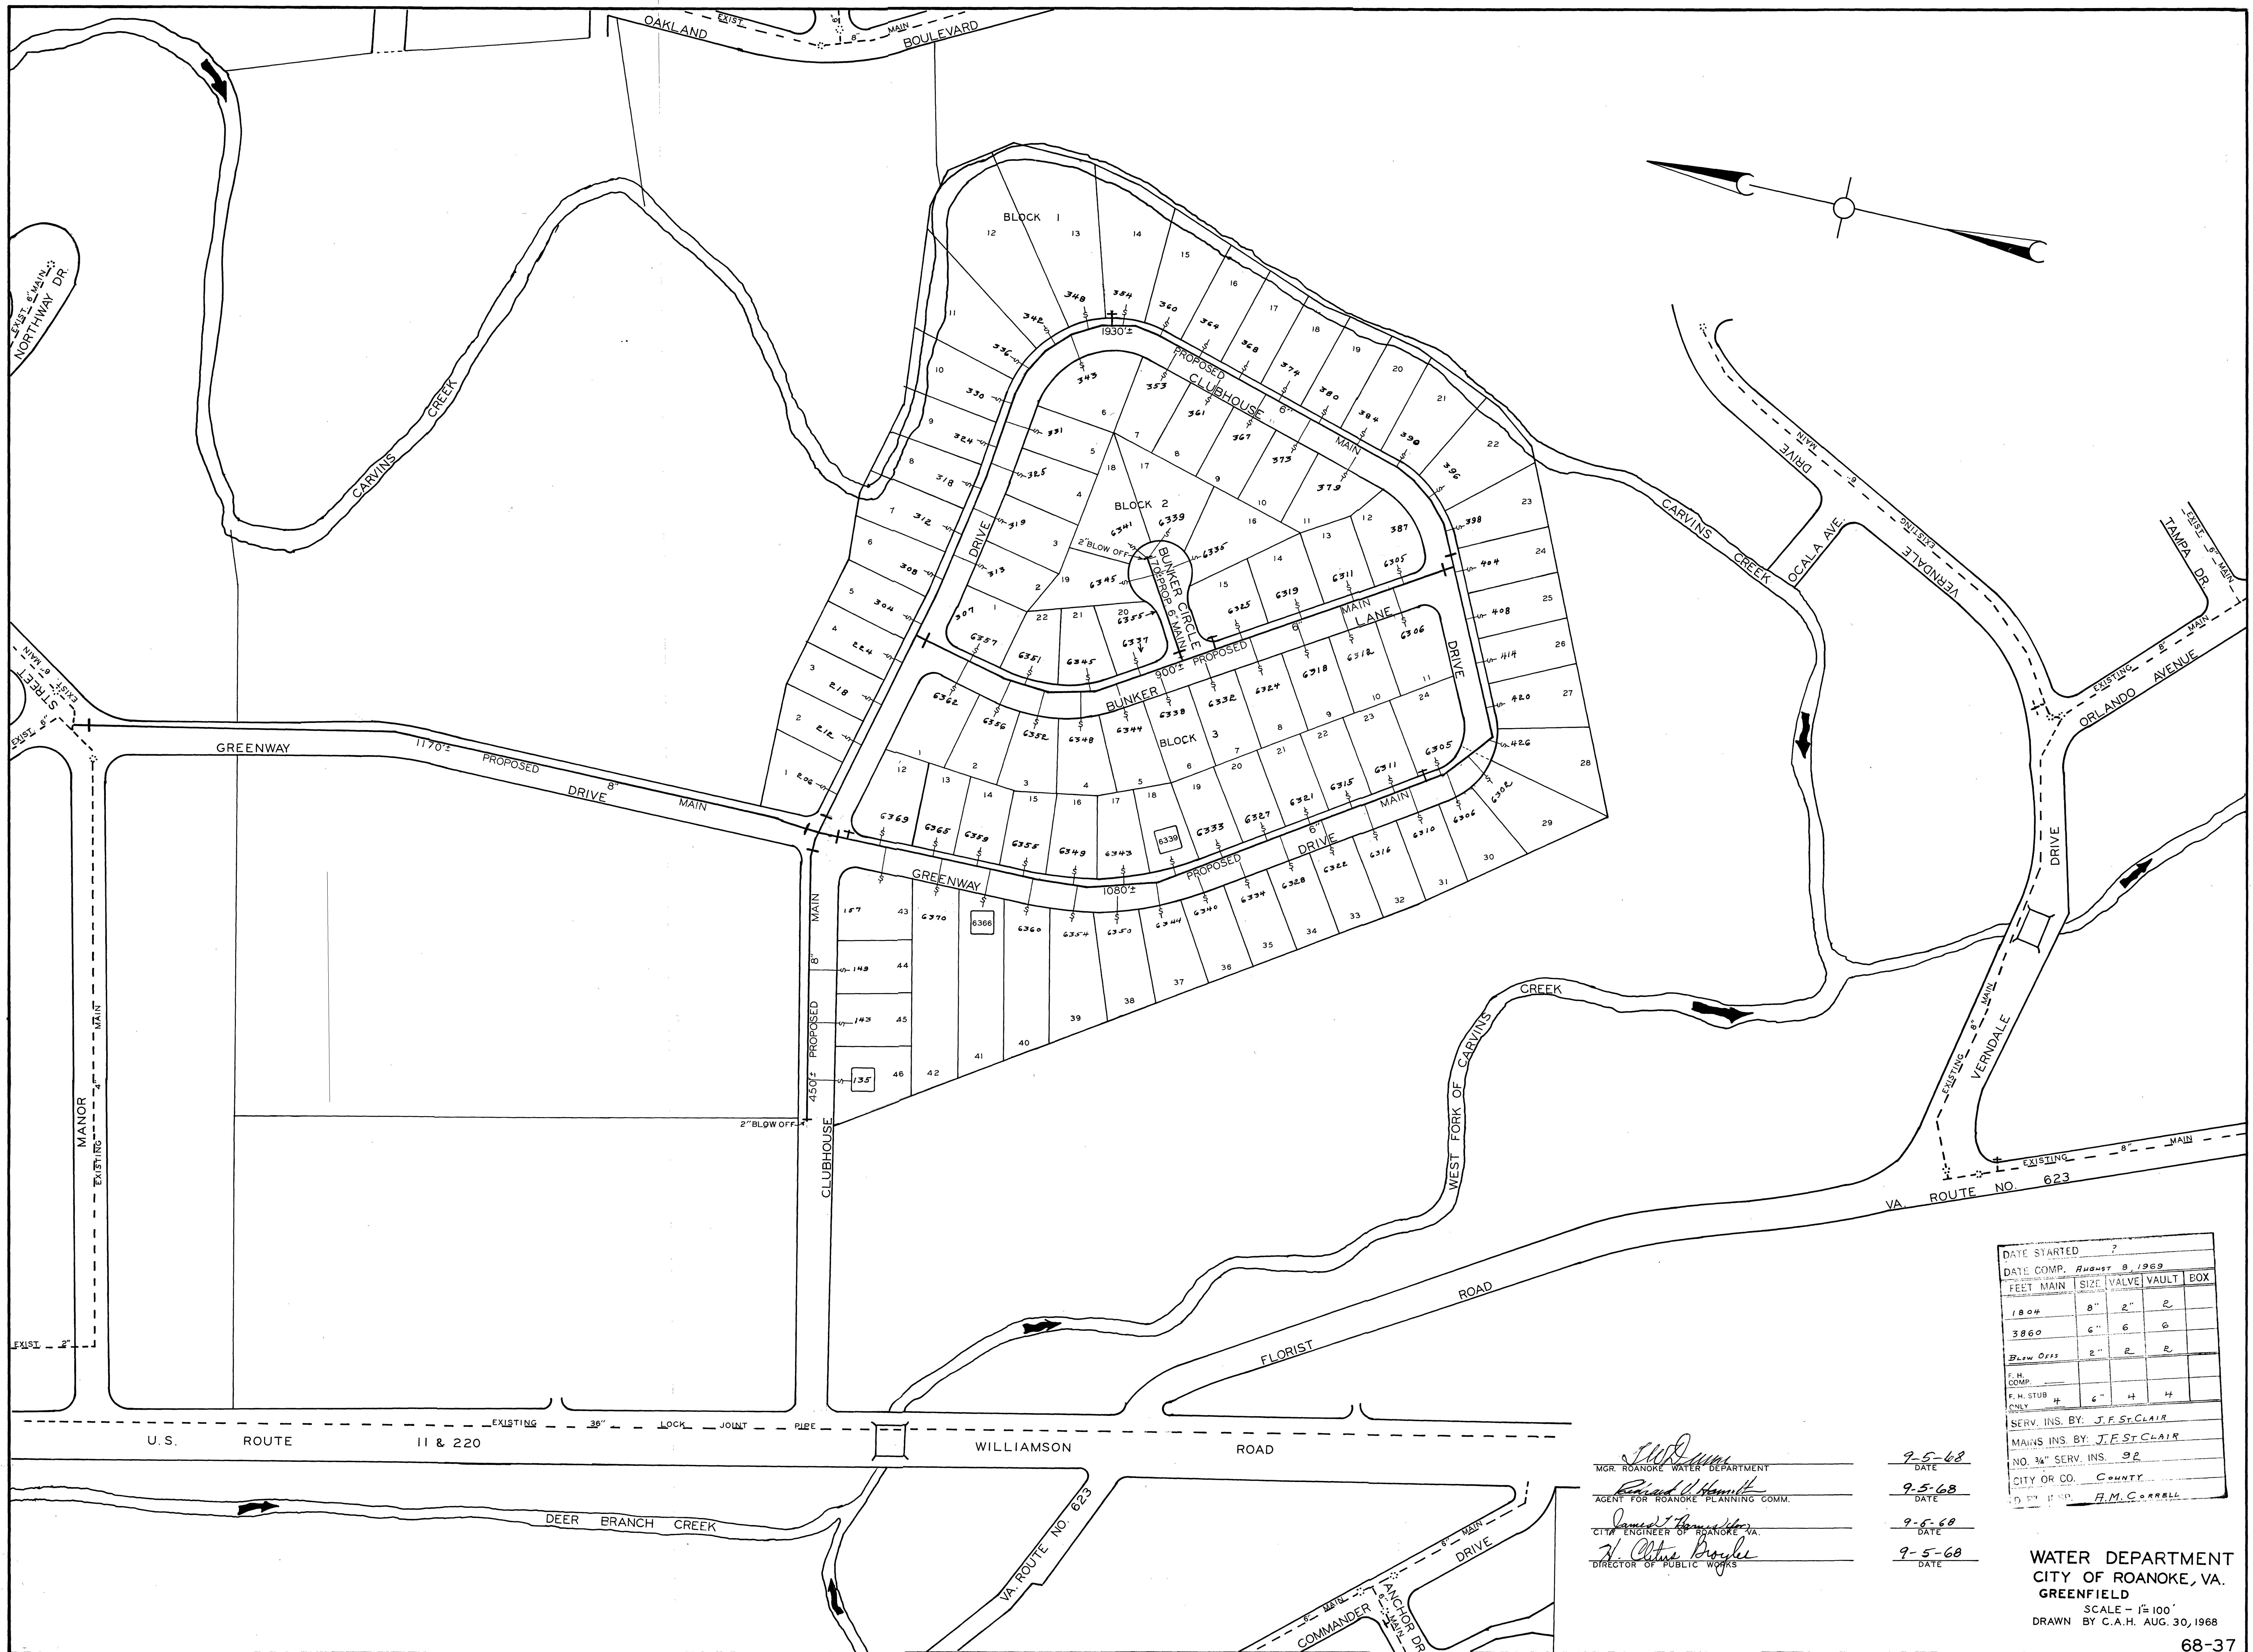

DATE STARTED	?
DATE COMP.	August 8, 1969
FEET MAIN	SIZE VALVE VAULT BOX
1804	8" 2" R
3860	6" 6" R
Blow Offs	
F.H. COMP.	
F.H. STUB ONLY	4" 6" 4" 4"
SERV. INS. BY:	J.F. St. Clair
MAINS INS. BY:	J.F. St. Clair
NO. 34" SERV. INS.	92
CITY OR CO.	COUNTY
D. P. M. P.	H.M. Correll

[Signature]
MGR. ROANOKE WATER DEPARTMENT
[Signature]
AGENT FOR ROANOKE PLANNING COMM.
[Signature]
CITY ENGINEER OF ROANOKE, VA.
[Signature]
DIRECTOR OF PUBLIC WORKS

9-5-68
DATE
9-5-68
DATE
9-5-68
DATE
9-5-68
DATE

WATER DEPARTMENT
CITY OF ROANOKE, VA.
GREENFIELD
SCALE - 1"=100'
DRAWN BY C.A.H. AUG. 30, 1968