


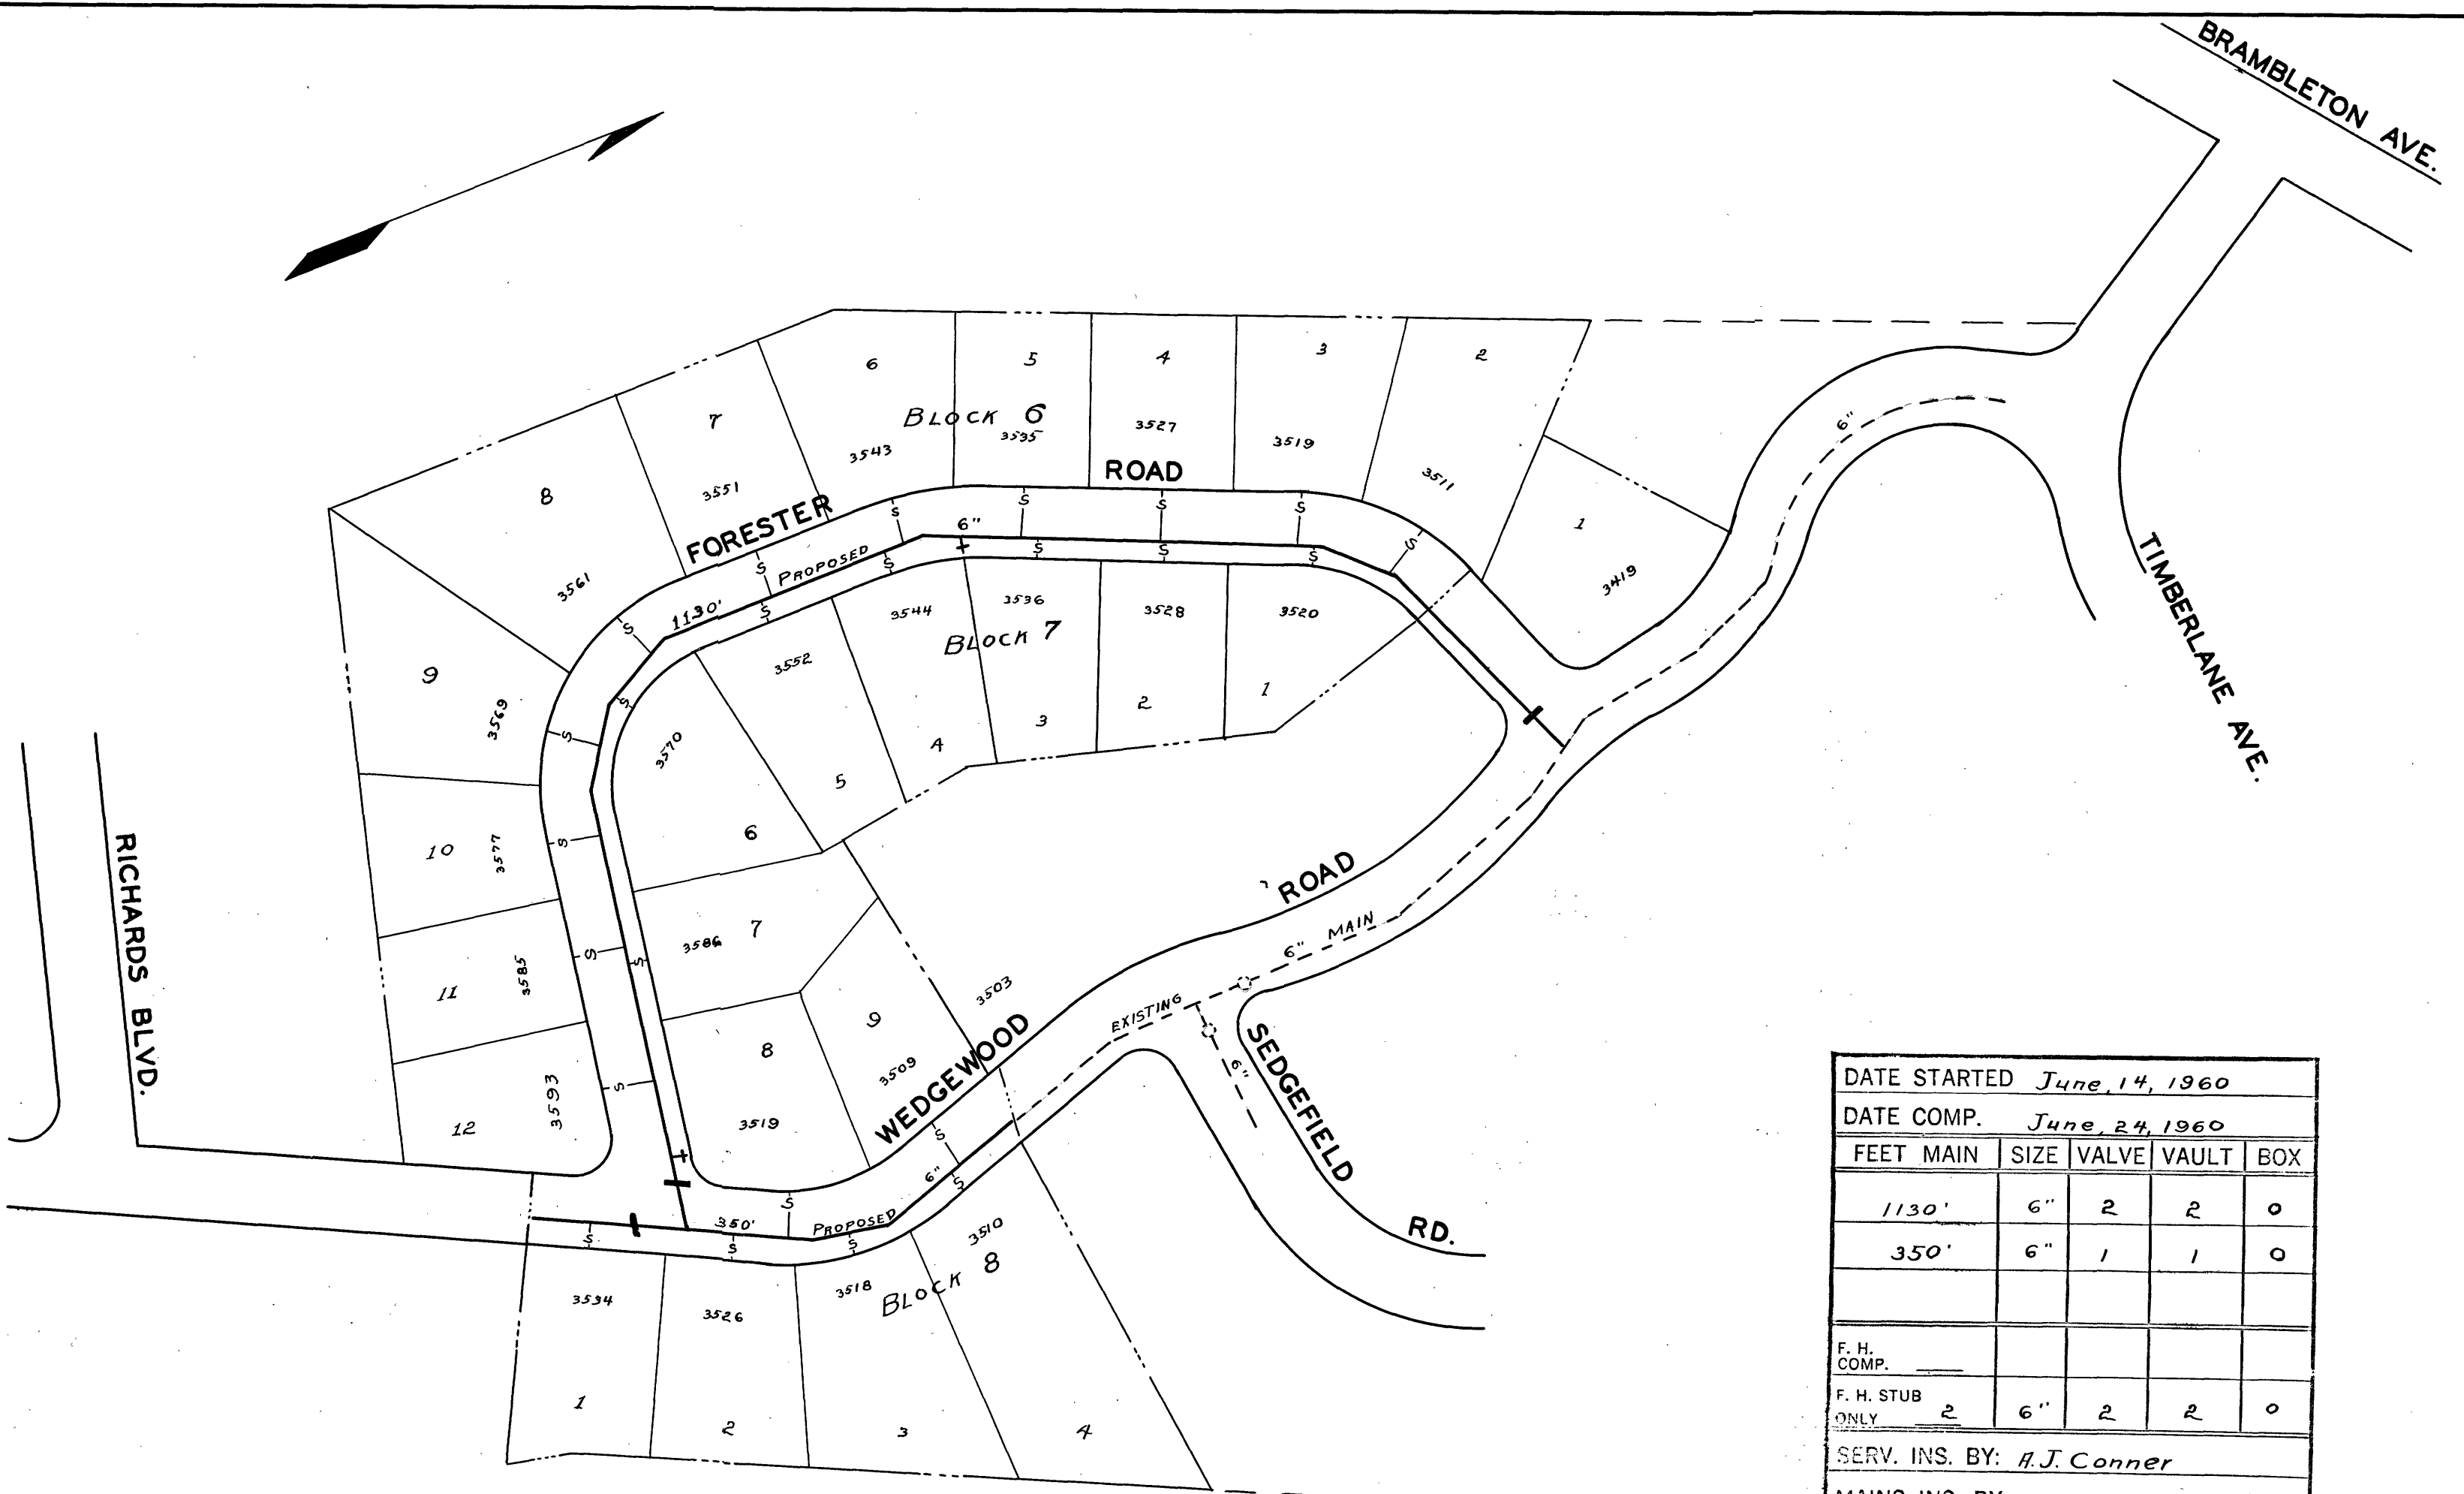

DATE STARTED <i>June, 14, 1960</i>				
DATE COMP. <i>June, 24, 1960</i>				
FEET MAIN	SIZE	VALVE	VAULT	BOX
<i>1130'</i>	<i>6"</i>	<i>2</i>	<i>2</i>	<i>0</i>
<i>350'</i>	<i>6"</i>	<i>1</i>	<i>1</i>	<i>0</i>
F. H. COMP.				
F. H. STUB ONLY <i>2</i>	<i>6"</i>	<i>2</i>	<i>2</i>	<i>0</i>
SERV. INS. BY: <i>A.J. Conner</i>				
MAINS INS. BY: <i>A.J. Conner</i>				
NO. 3/4" SERV. INS. <i>24</i>				
CITY OR CO. <i>County</i>				
DEPT. INSP. <i>M.L.C.</i>				

R. E. Pillow
 MGR. ROANOKE WATER DEPT.
W. K. Sensbach
 AGENT FOR ROANOKE PLANNING COMM.
H. Cletus Broyles
 CITY ENGINEER OF ROANOKE VA.
Joe M. Muntz
 DIRECTOR OF PUBLIC WORKS

4-20-60
 DATE
4-20-60
 DATE
4-20-60
 DATE
4-20-60
 DATE

WATER DEPARTMENT
 CITY OF ROANOKE, VA.
 GREENWOOD FOREST SECT. 3
 SCALE- 1" = 100'
 DRAWN BY E.L.A. APRIL, 19, 1960