
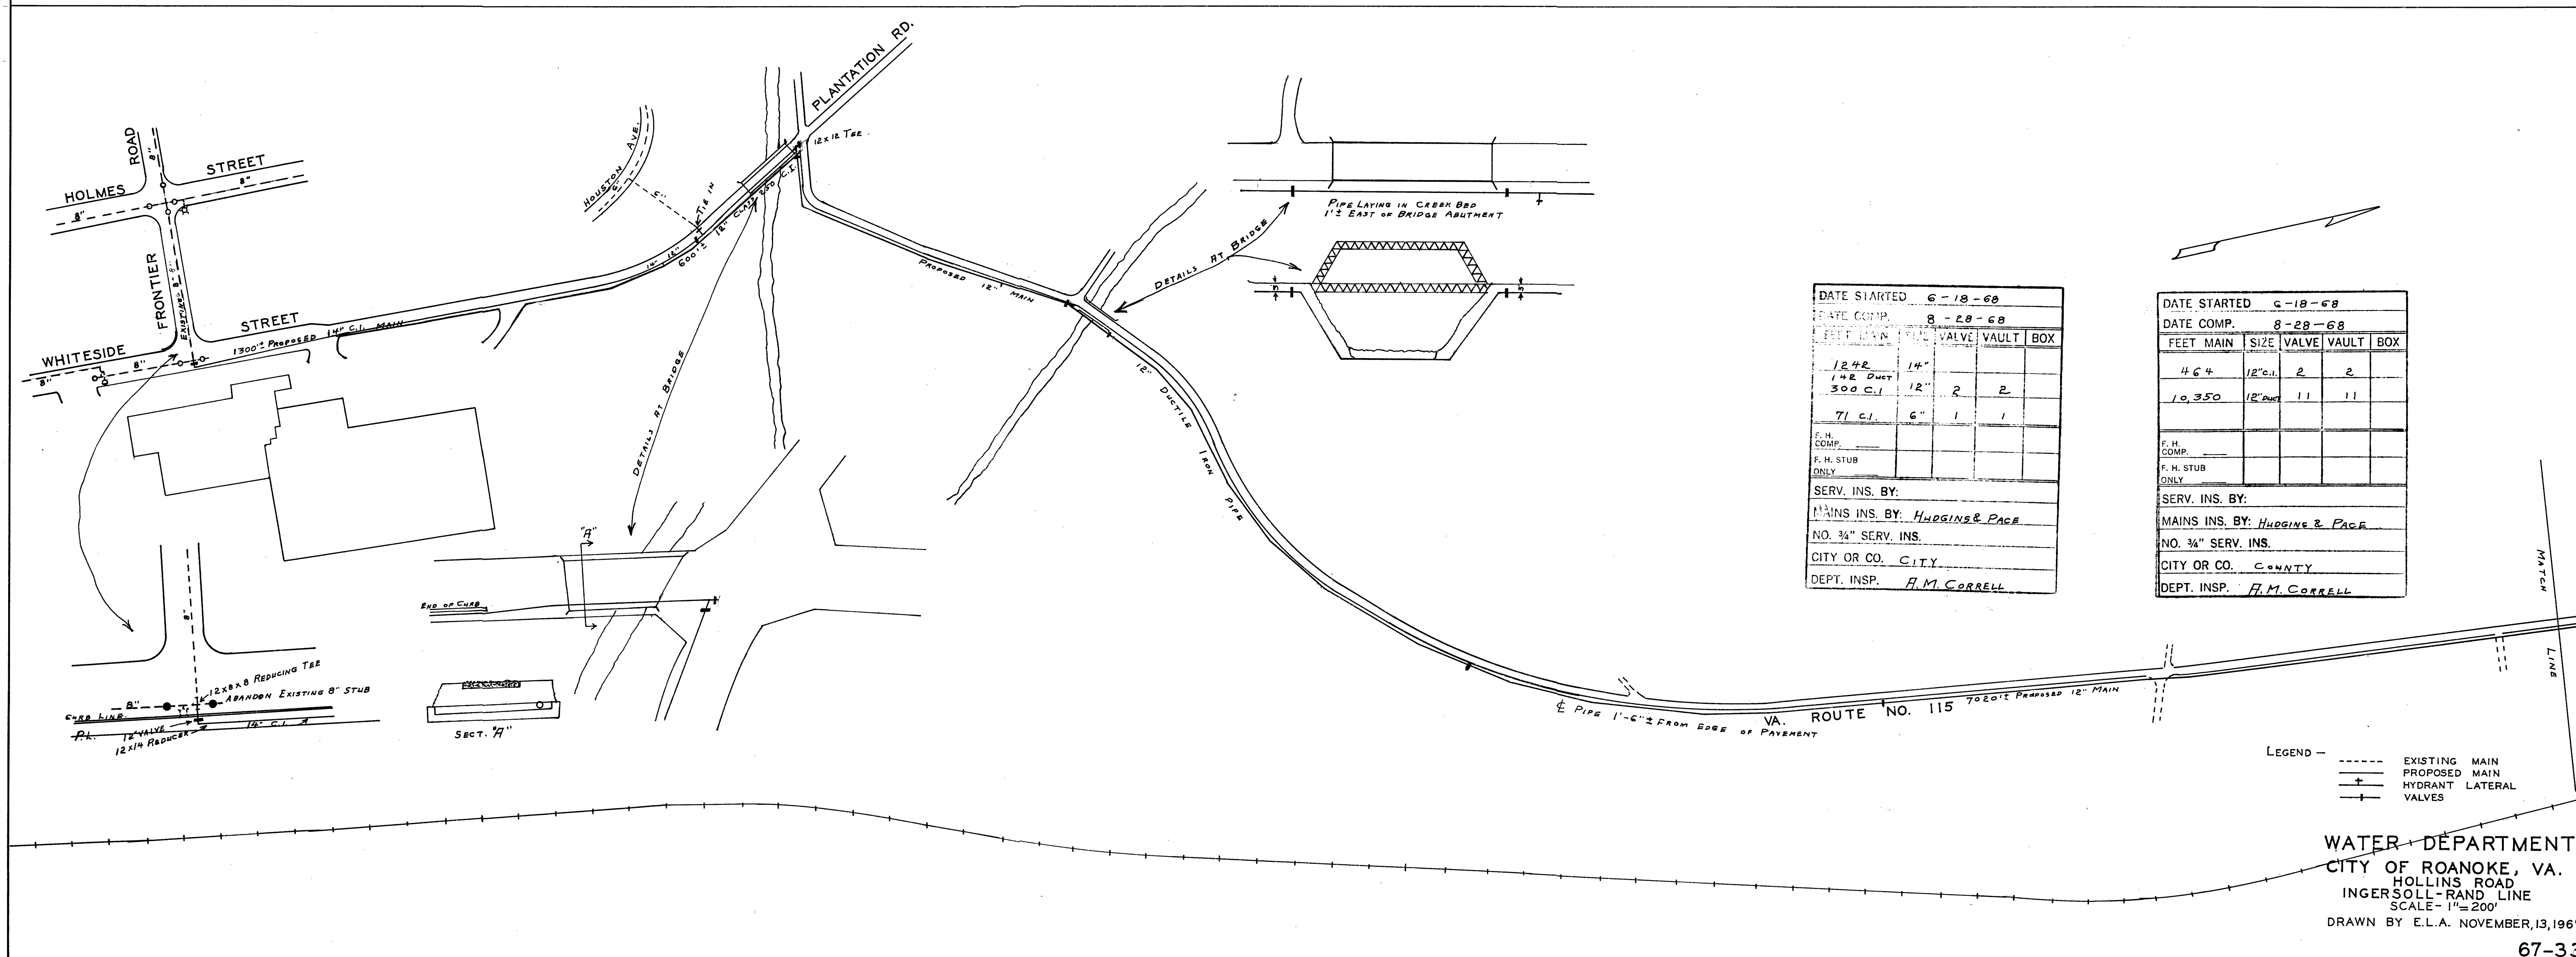


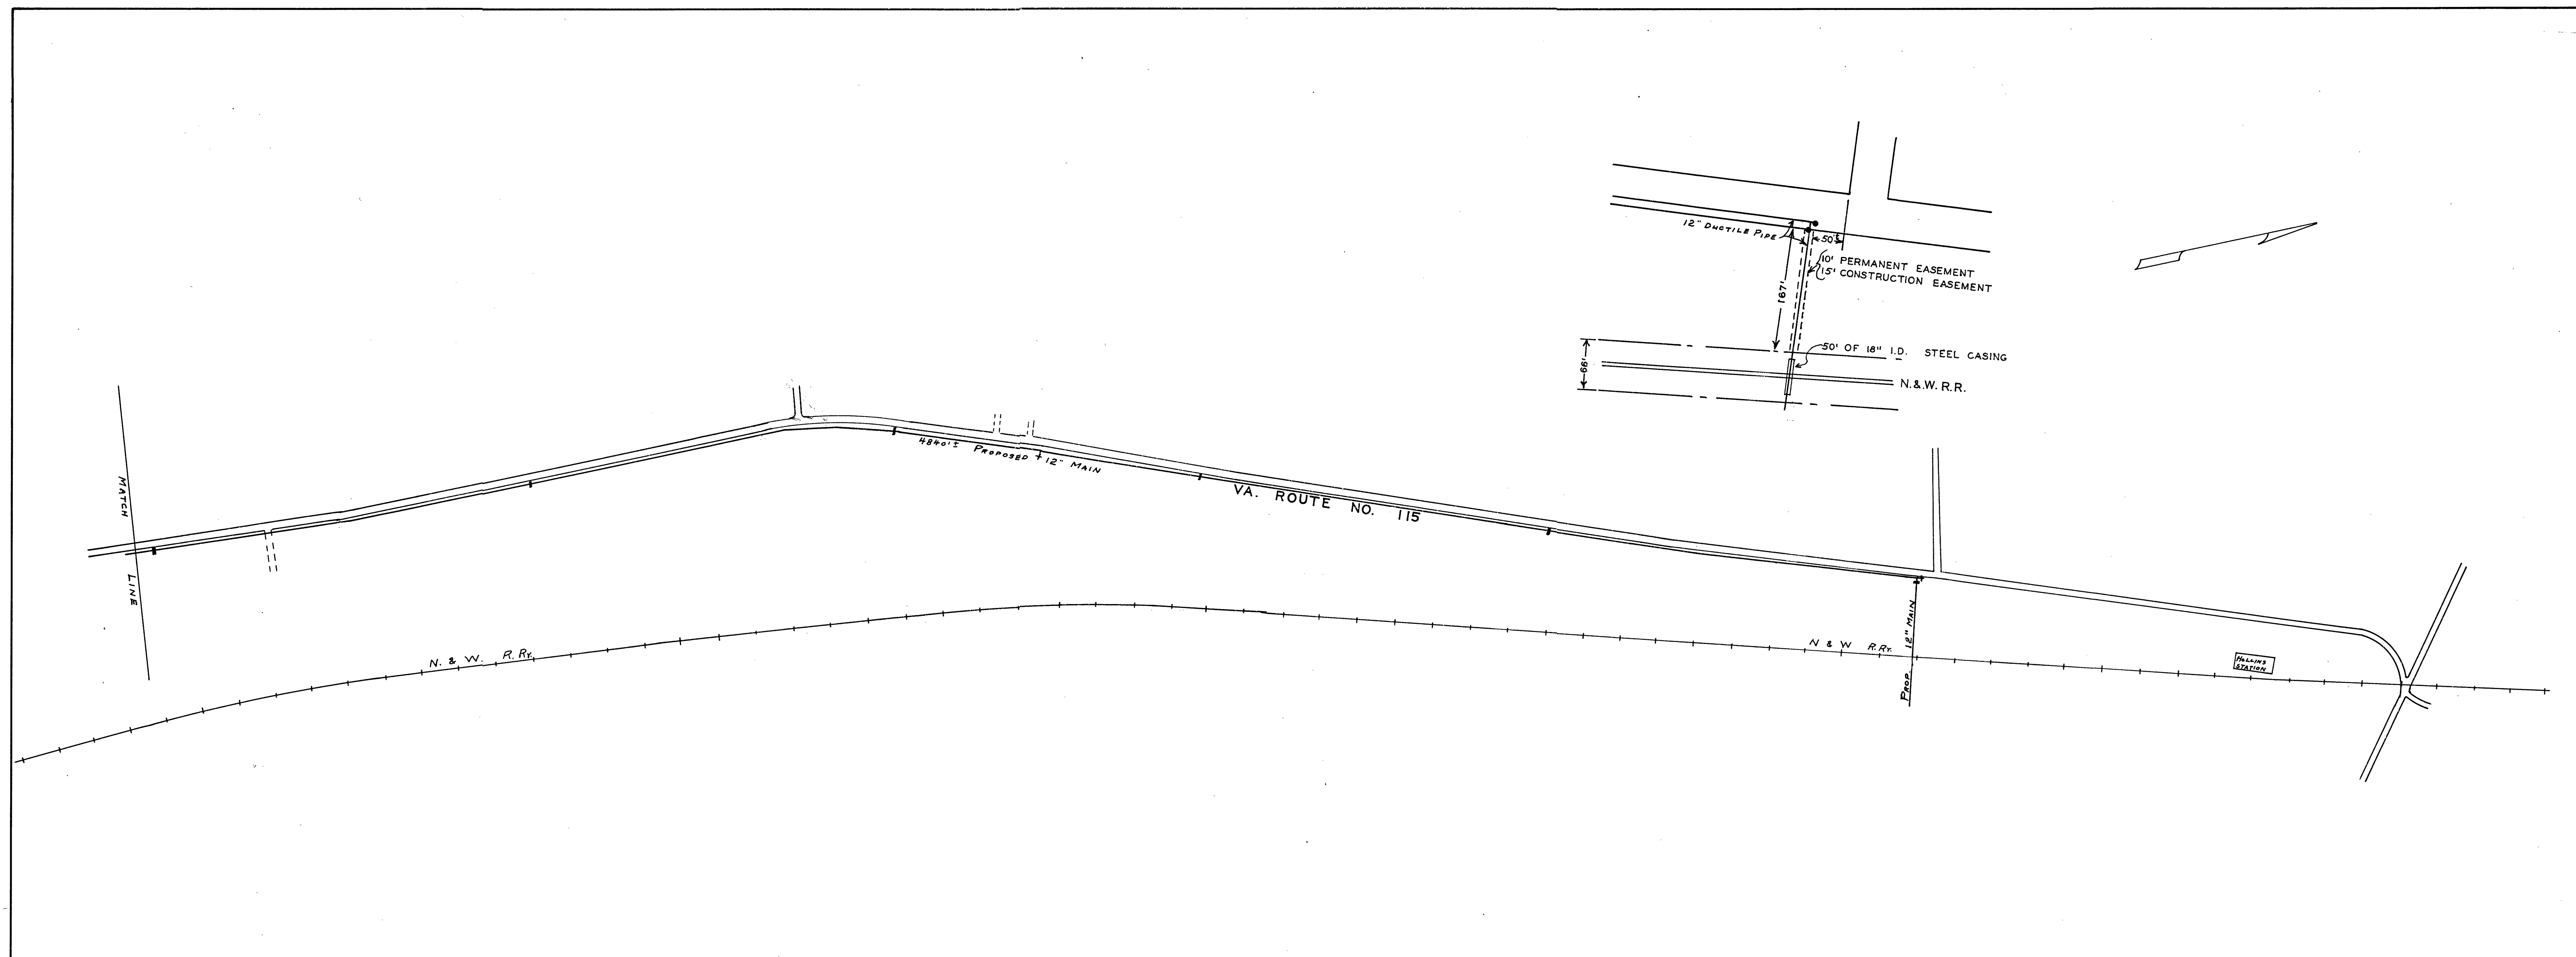

DATE STARTED		6-18-68	
DATE COMP.		8-28-68	
FEET MAIN	1242	14"	
	142 DUCT		
	300 C.I.	12"	2
			2
	71 C.I.	6"	1
			1
F. H. COMP.			
F. H. STUD			
ONLY			
SERV. INS. BY:			
MAINS INS. BY: <u>HODGINS & PAGE</u>			
NO. 34" SERV. INS.			
CITY OR CO.		<u>CITY</u>	
DEPT. INSP.		<u>H. M. CORRELL</u>	

DATE STARTED		6-18-68	
DATE COMP.		8-28-68	
FEET MAIN	SIZE	VALVE	VAULT
464	12" c.i.	2	2
10,350	12" pipe	11	11
F. H. COMP. _____			
F. H. STUB ONLY _____			
SERV. INS. BY:			
MAINS INS. BY: HODGINS & PAGE			
NO. 3/4" SERV. INS.			
CITY OR CO.		COUNTY	
DEPT. INSP.		F. M. CORRELL	

LEGEND -
 --- EXISTING MAIN
 --- PROPOSED MAIN
 + HYDRANT LATERAL
 + VALVES

WATER DEPARTMENT
 CITY OF ROANOKE, VA.
 HOLLINS ROAD
 INGERSOLL-RAND LINE
 SCALE - 1"=200'
 DRAWN BY E.L.A. NOVEMBER 13, 1967