


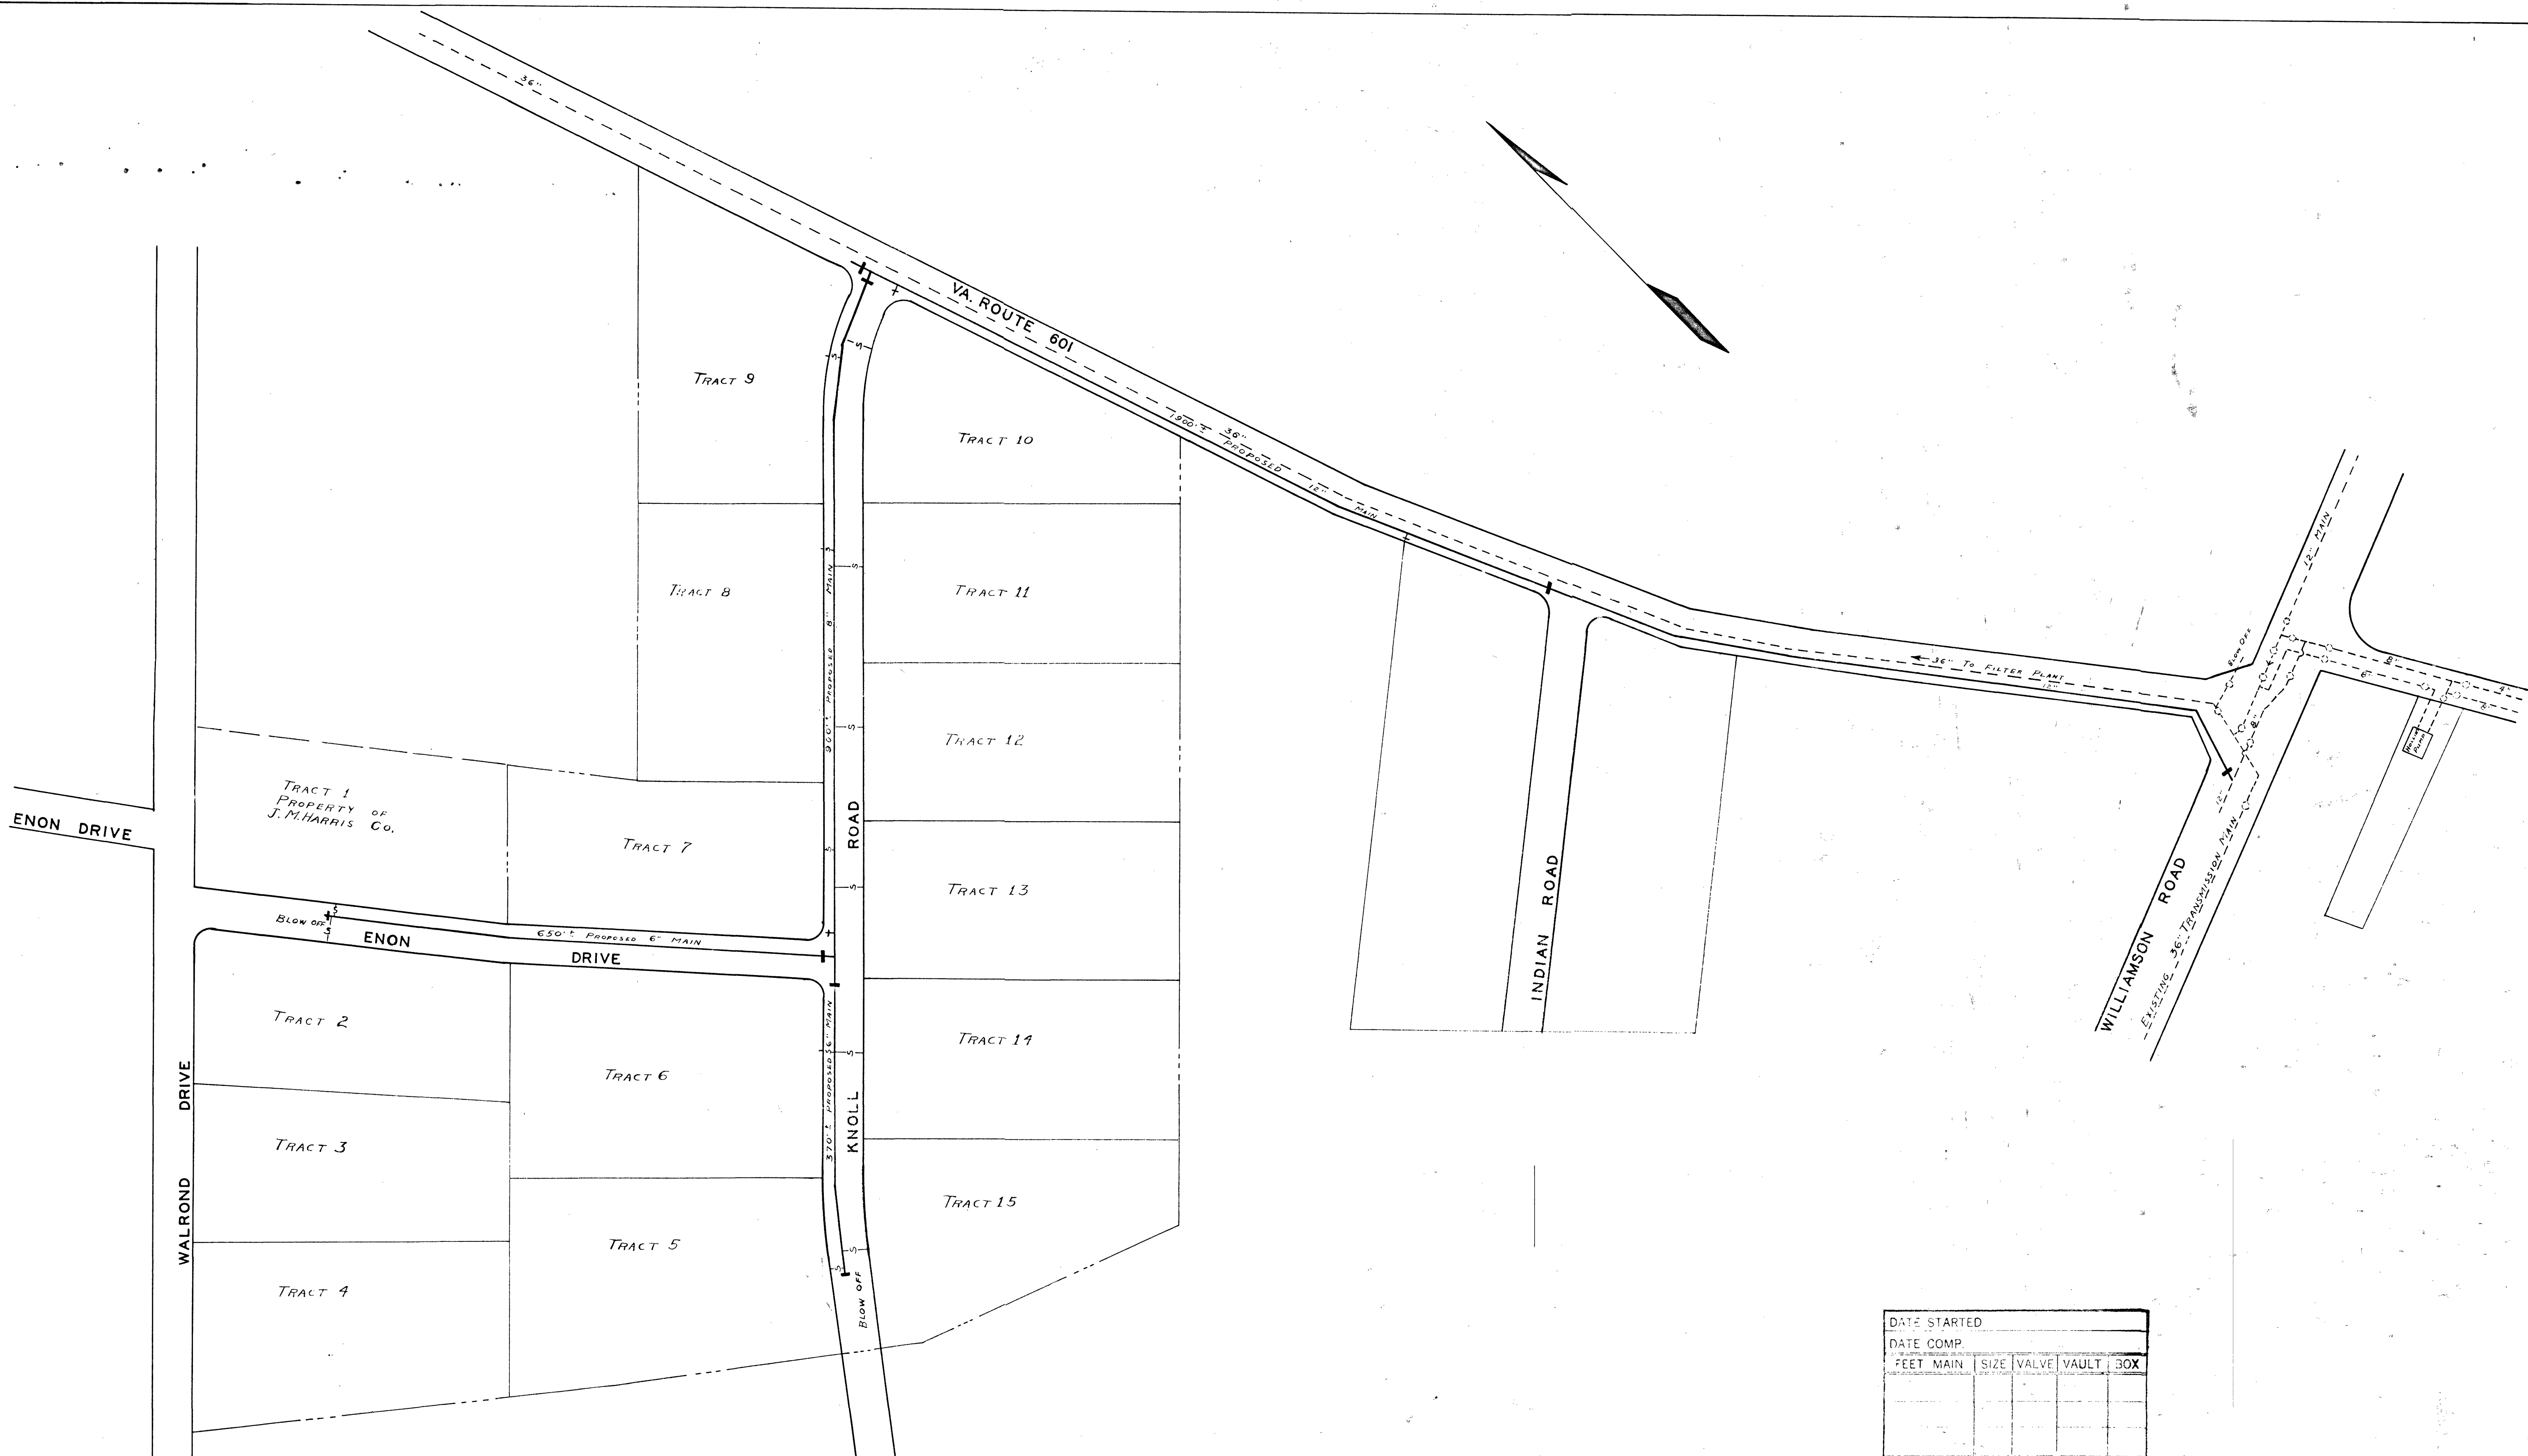

L. G. Killam
 MGR. ROANOKE WATER DEPT.
Wm. K. Sumbach
 AGENT FOR ROANOKE PLANNING COMM.
E. James Sayer
 CITY ENGINEER OF ROANOKE, VA.
H. Allen Braggs
 DIRECTOR OF PUBLIC WORKS

June 15, 1964
 DATE
 June 25, 1964
 DATE
 June 15, 1964
 DATE
 June 15, 1964
 DATE

DATE STARTED					
DATE COMP.					
FEET MAIN	SIZE	VALVE	VAULT	BOX	
F. H. LOWP					
F. H. STUB					
G. R. Y.					
SERV. INS. BY					
MAINS INS. BY					
NO. 44 SERV. INS.					
CITY OR CO.			COUNTY		
DEPT. INSP.					

WATER DEPARTMENT
 CITY OF ROANOKE, VA.
 JAMISON INDUSTRIAL PARK
 SCALE- 1"=100'
 DRAWN BY E.L.A. JUNE 10, 1964