


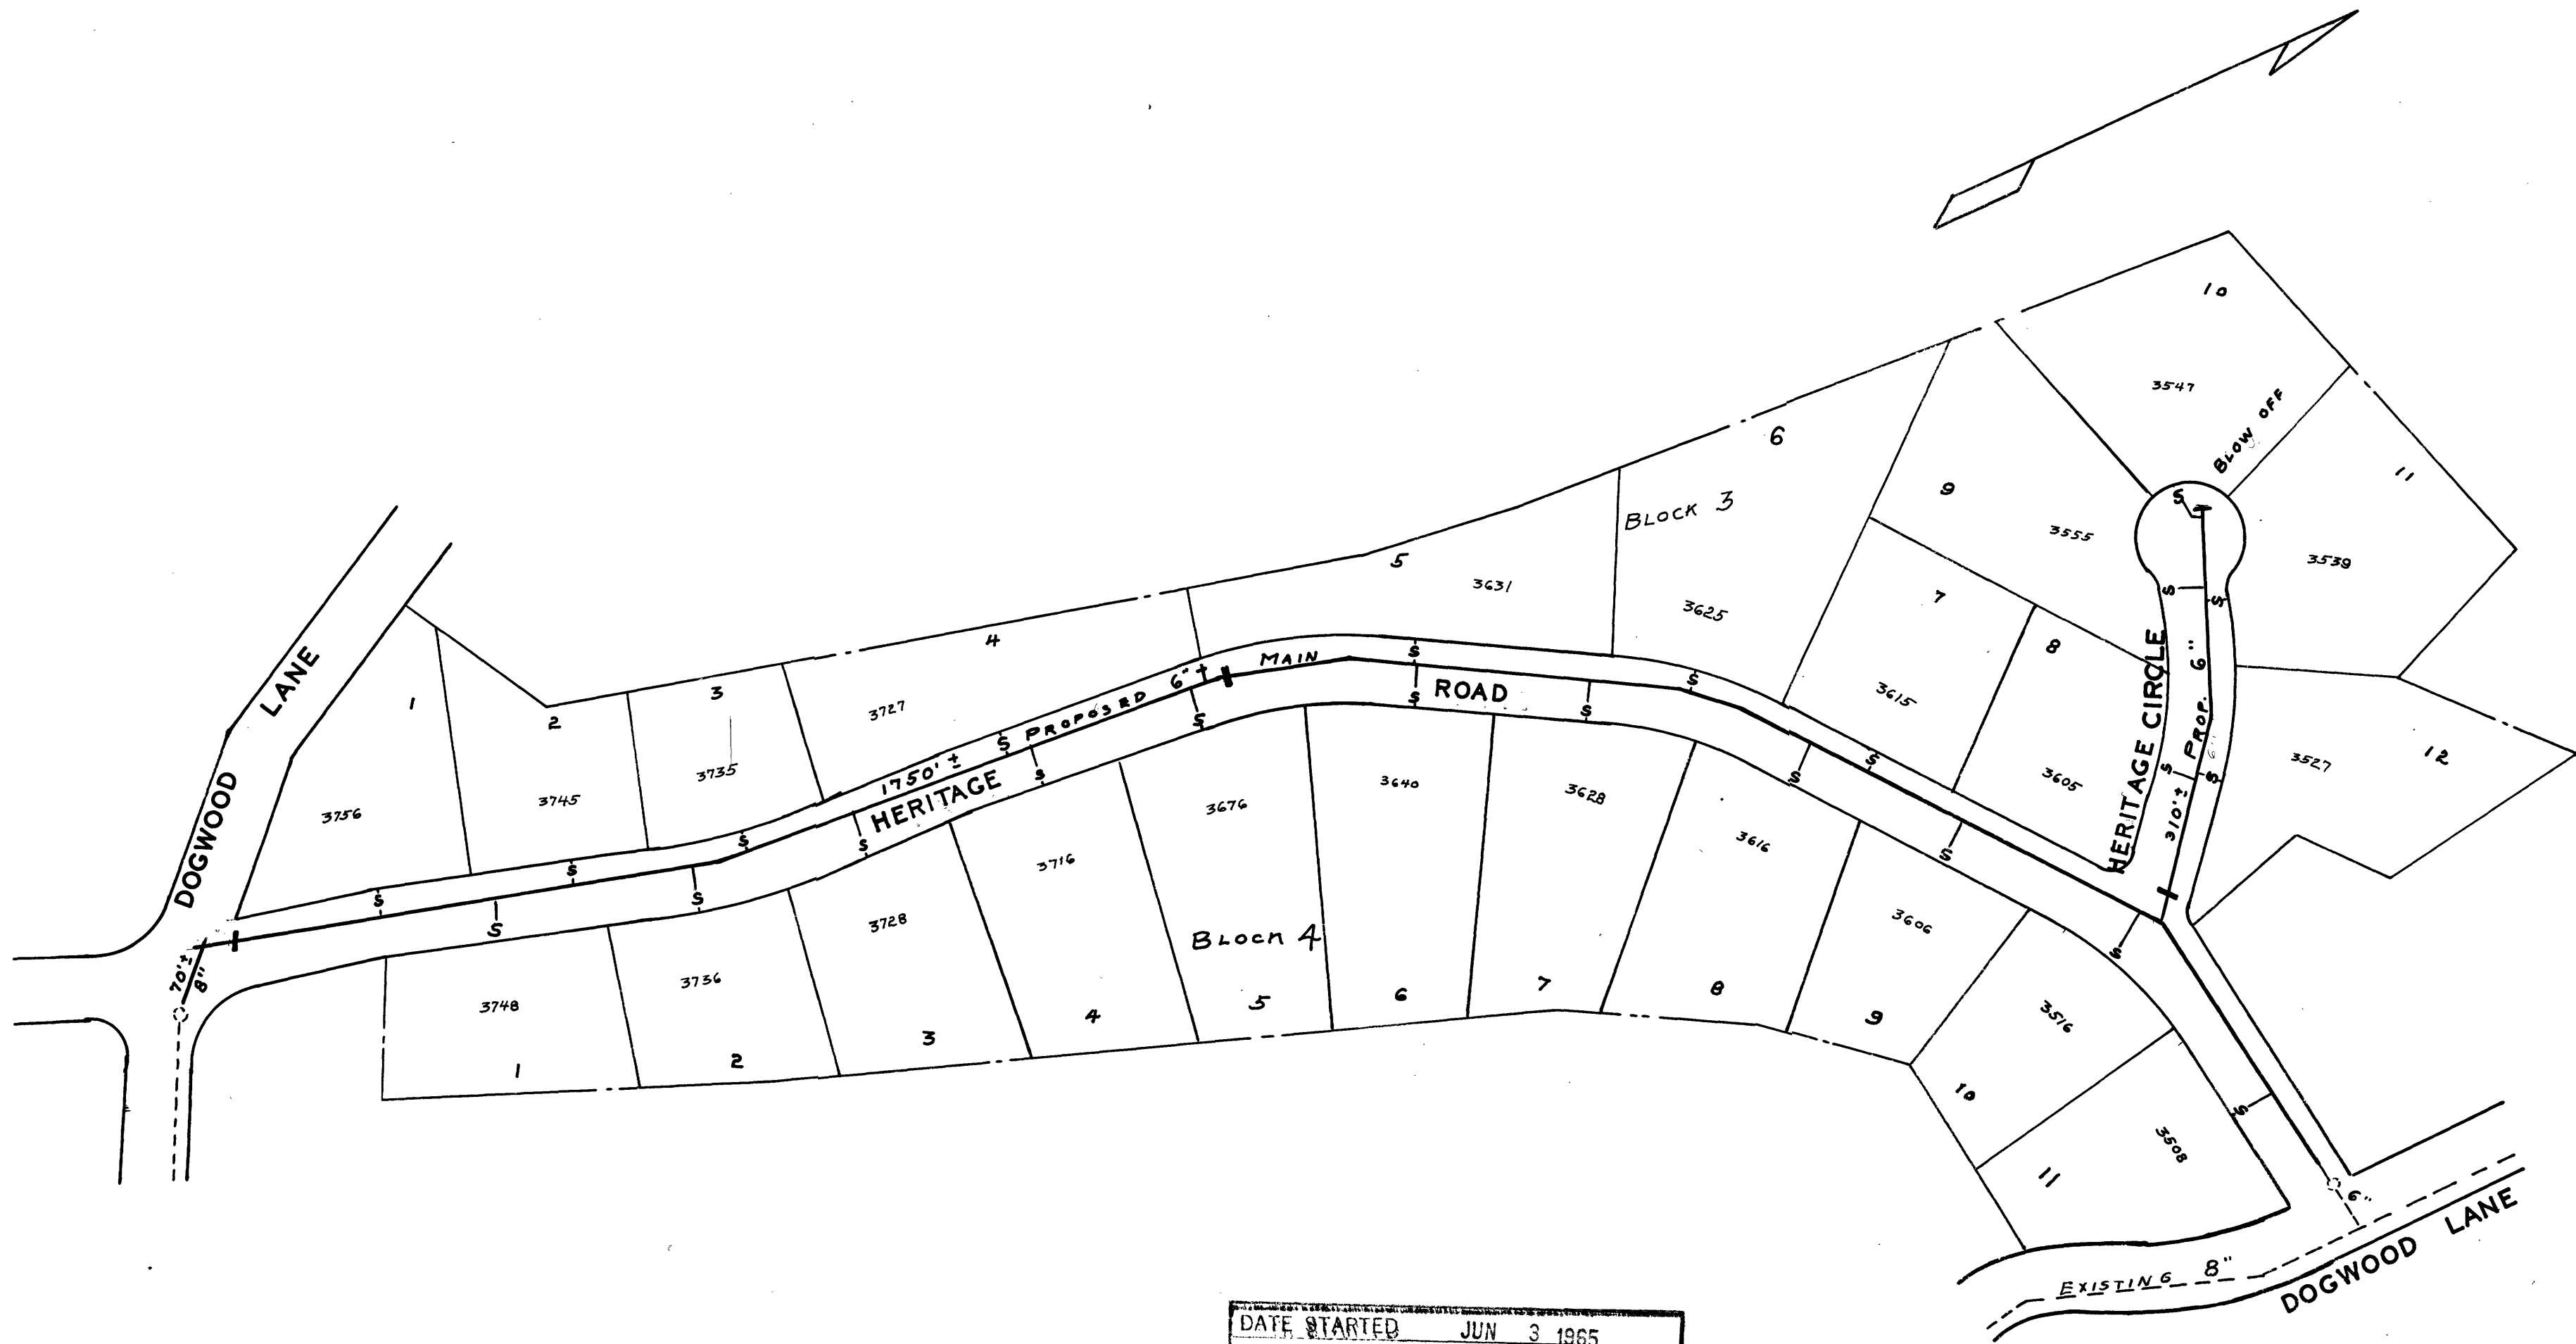

J. A. Brogan
 MGR. ROANOKE WATER DEPT
Warner R. Semback
 AGENT FOR ROANOKE PLANNING COMM.
William F. Clark
 CITY ENGINEER OF ROANOKE, VA.
H. Curtis Broyles
 DIRECTOR OF PUBLIC WORKS

4-20-65
 DATE
 4-20-65
 DATE
 4-21-65
 DATE
 4-26-65
 DATE

DATE STARTED		JUN 3 1965			
DATE COMP.		JUN 20 1966			
FEET MAIN	SIZE	VALVE	VAULT	BOX	
2082	6"	3	3		
23	8"				
	2"	1	BLOW OFF	1	
F. H. COMP.					
F. H. STUB ONLY	1	6"	1	1	
SERV. INS. BY: J. F. STCLAIR & SONS					
MAINS INS. BY: J. F. STCLAIR & SONS					
NO. 3/4" SERV. INS. 21					
CITY OR CO. COUNTY					
DEPT. INSP. D. T. MALEY					

WATER DEPARTMENT
 CITY OF ROANOKE, VA.
 JEFFERSON FOREST SECT. 2.
 SCALE- 1"=100'
 DRAWN BY E.L.A. APRIL 16, 1965