


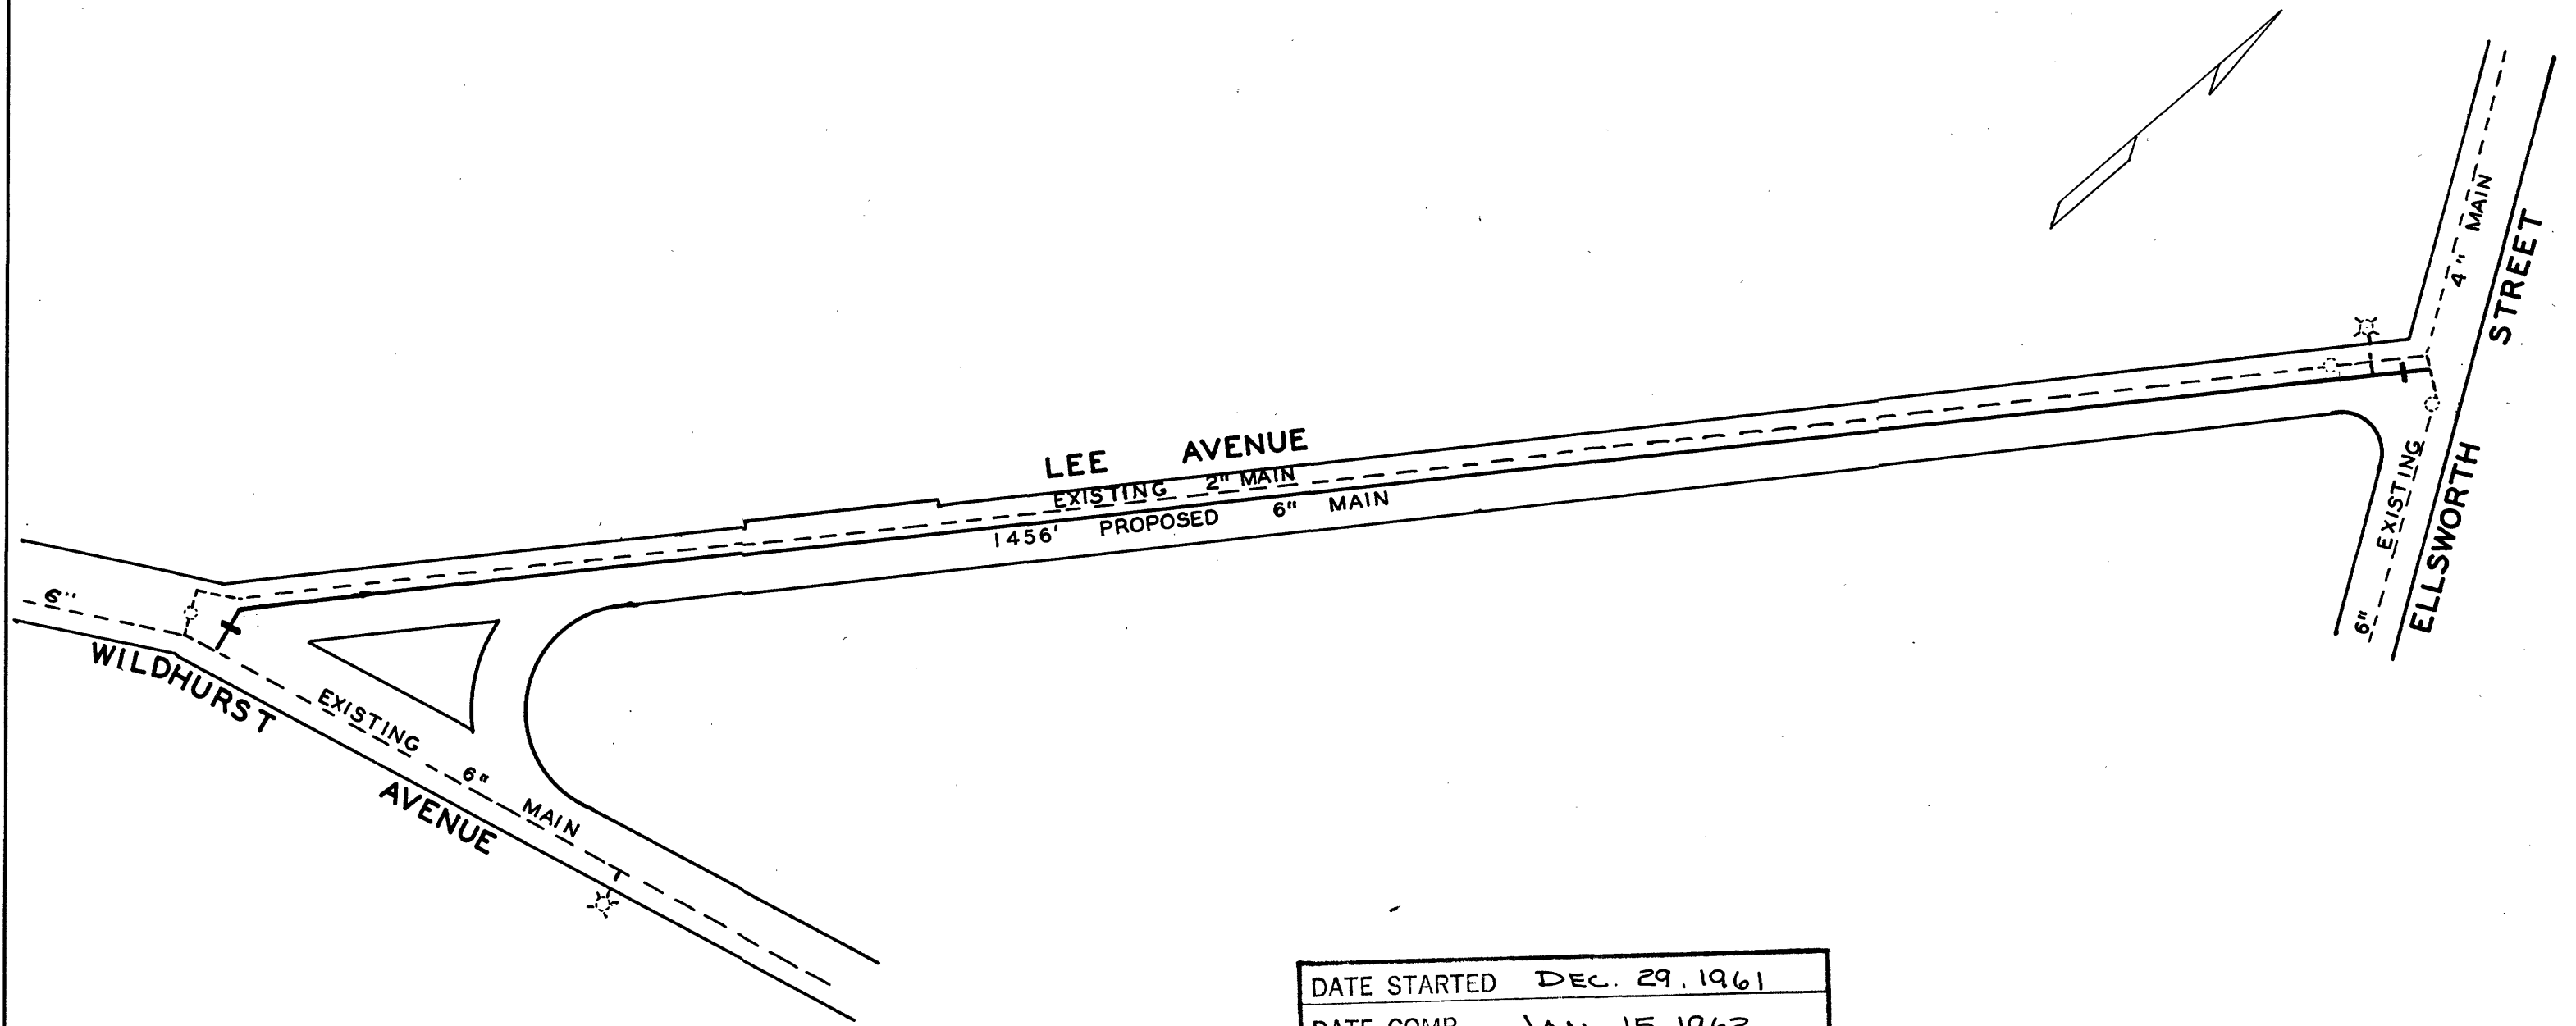

DATE STARTED DEC. 29, 1961				
DATE COMP. JAN. 15, 1962				
FEET MAIN	SIZE	VALVE	VAULT	BOX
1456	6"	2	2	
F. H. COMP.				
F. H. STUB ONLY				
SERV. INS. BY:				
MAINS INS. BY: B.R.H.				
NO. ¾" SERV. INS.				
CITY OR CO. CITY				
DEPT. INSP.				

WATER DEPARTMENT
 CITY OF ROANOKE, VA.
 LEE AVENUE
 SCALE-1" = 100'
 DRAWN BY E.L.A. DECEMBER, 21, 1961