


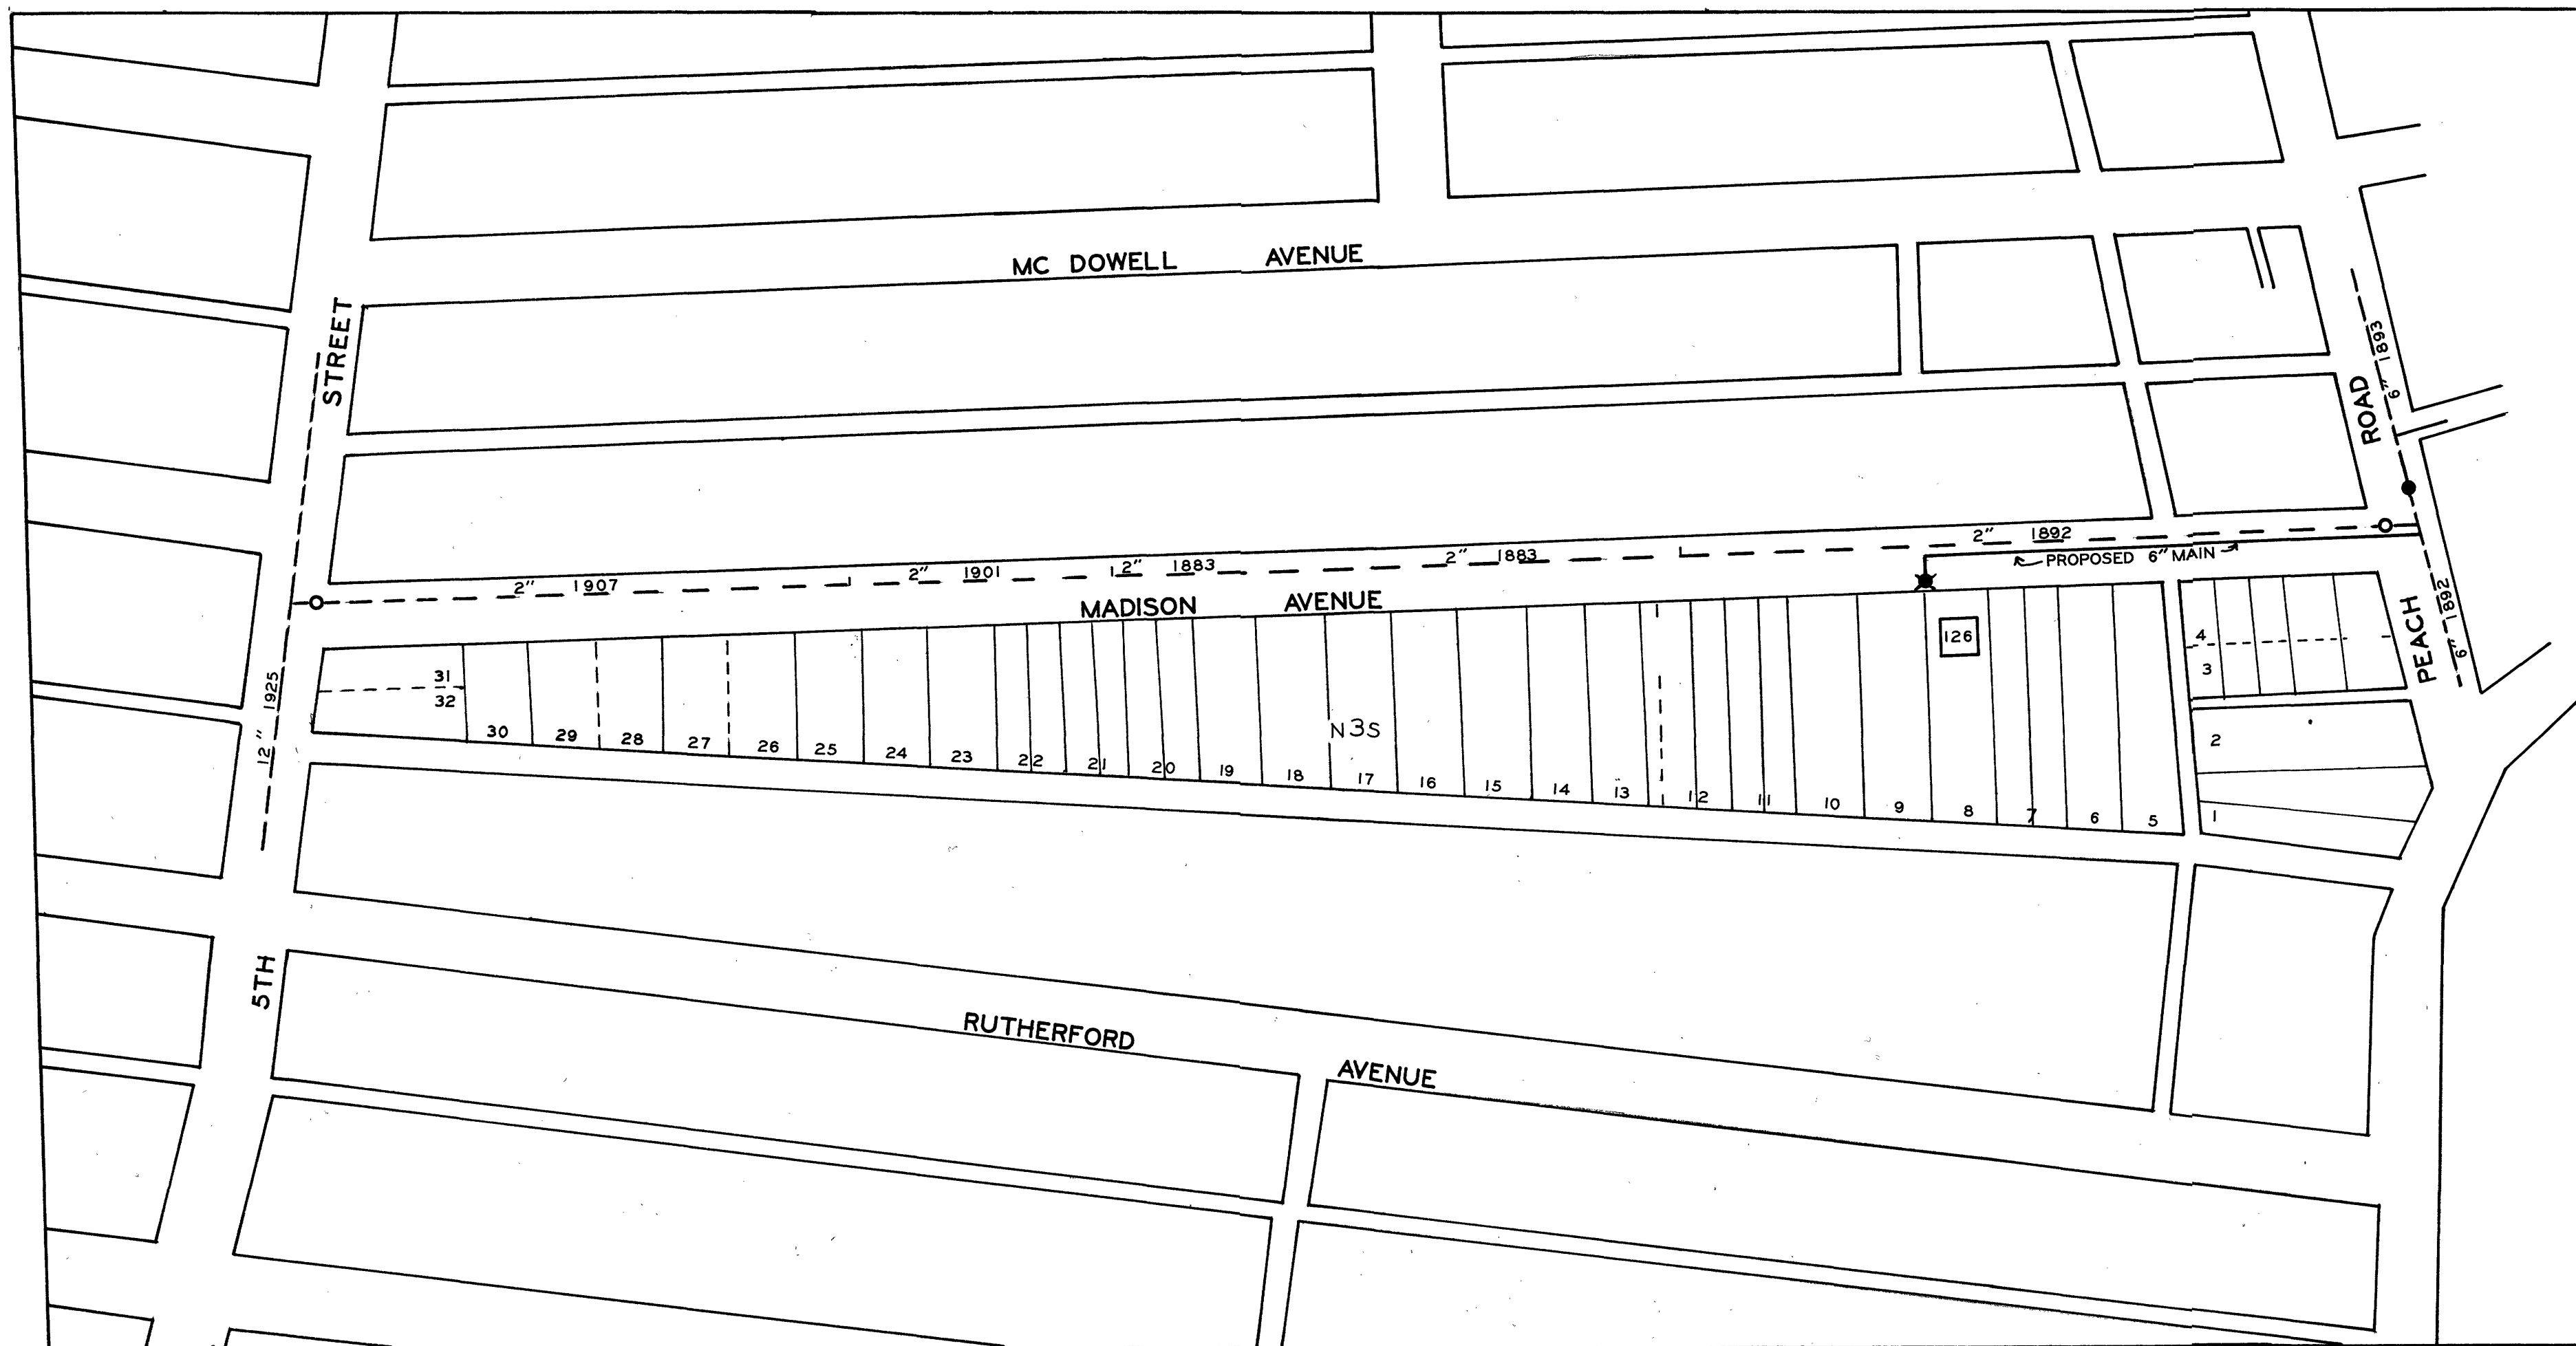

DATE STARTED <i>MAY, 29, 1968</i>				
DATE COMP. <i>JUNE 5, 1968</i>				
FEET MAIN	SIZE	VALVE	VAULT	BOX
<i>361'</i>	<i>6"</i>	<i>1</i>	<i>1</i>	
F. H. COMP.	<i>1</i>	<i>6"</i>	<i>1</i>	<i>1</i>
F. H. STUB ONLY				
SERV. INS. BY:				
MAINS INS. BY: <i>R. W. D.</i>				
NO. $\frac{3}{4}$ " SERV. INS.				
CITY OR CO.				
DEPT. INSP. <i>B. R. H.</i>				

WATER DEPARTMENT
CITY OF ROANOKE, VA.
MADISON AVENUE N.W.
SCALE - 1" = 100'
DRAWN BY C.A.H. MAY 2, 1968