


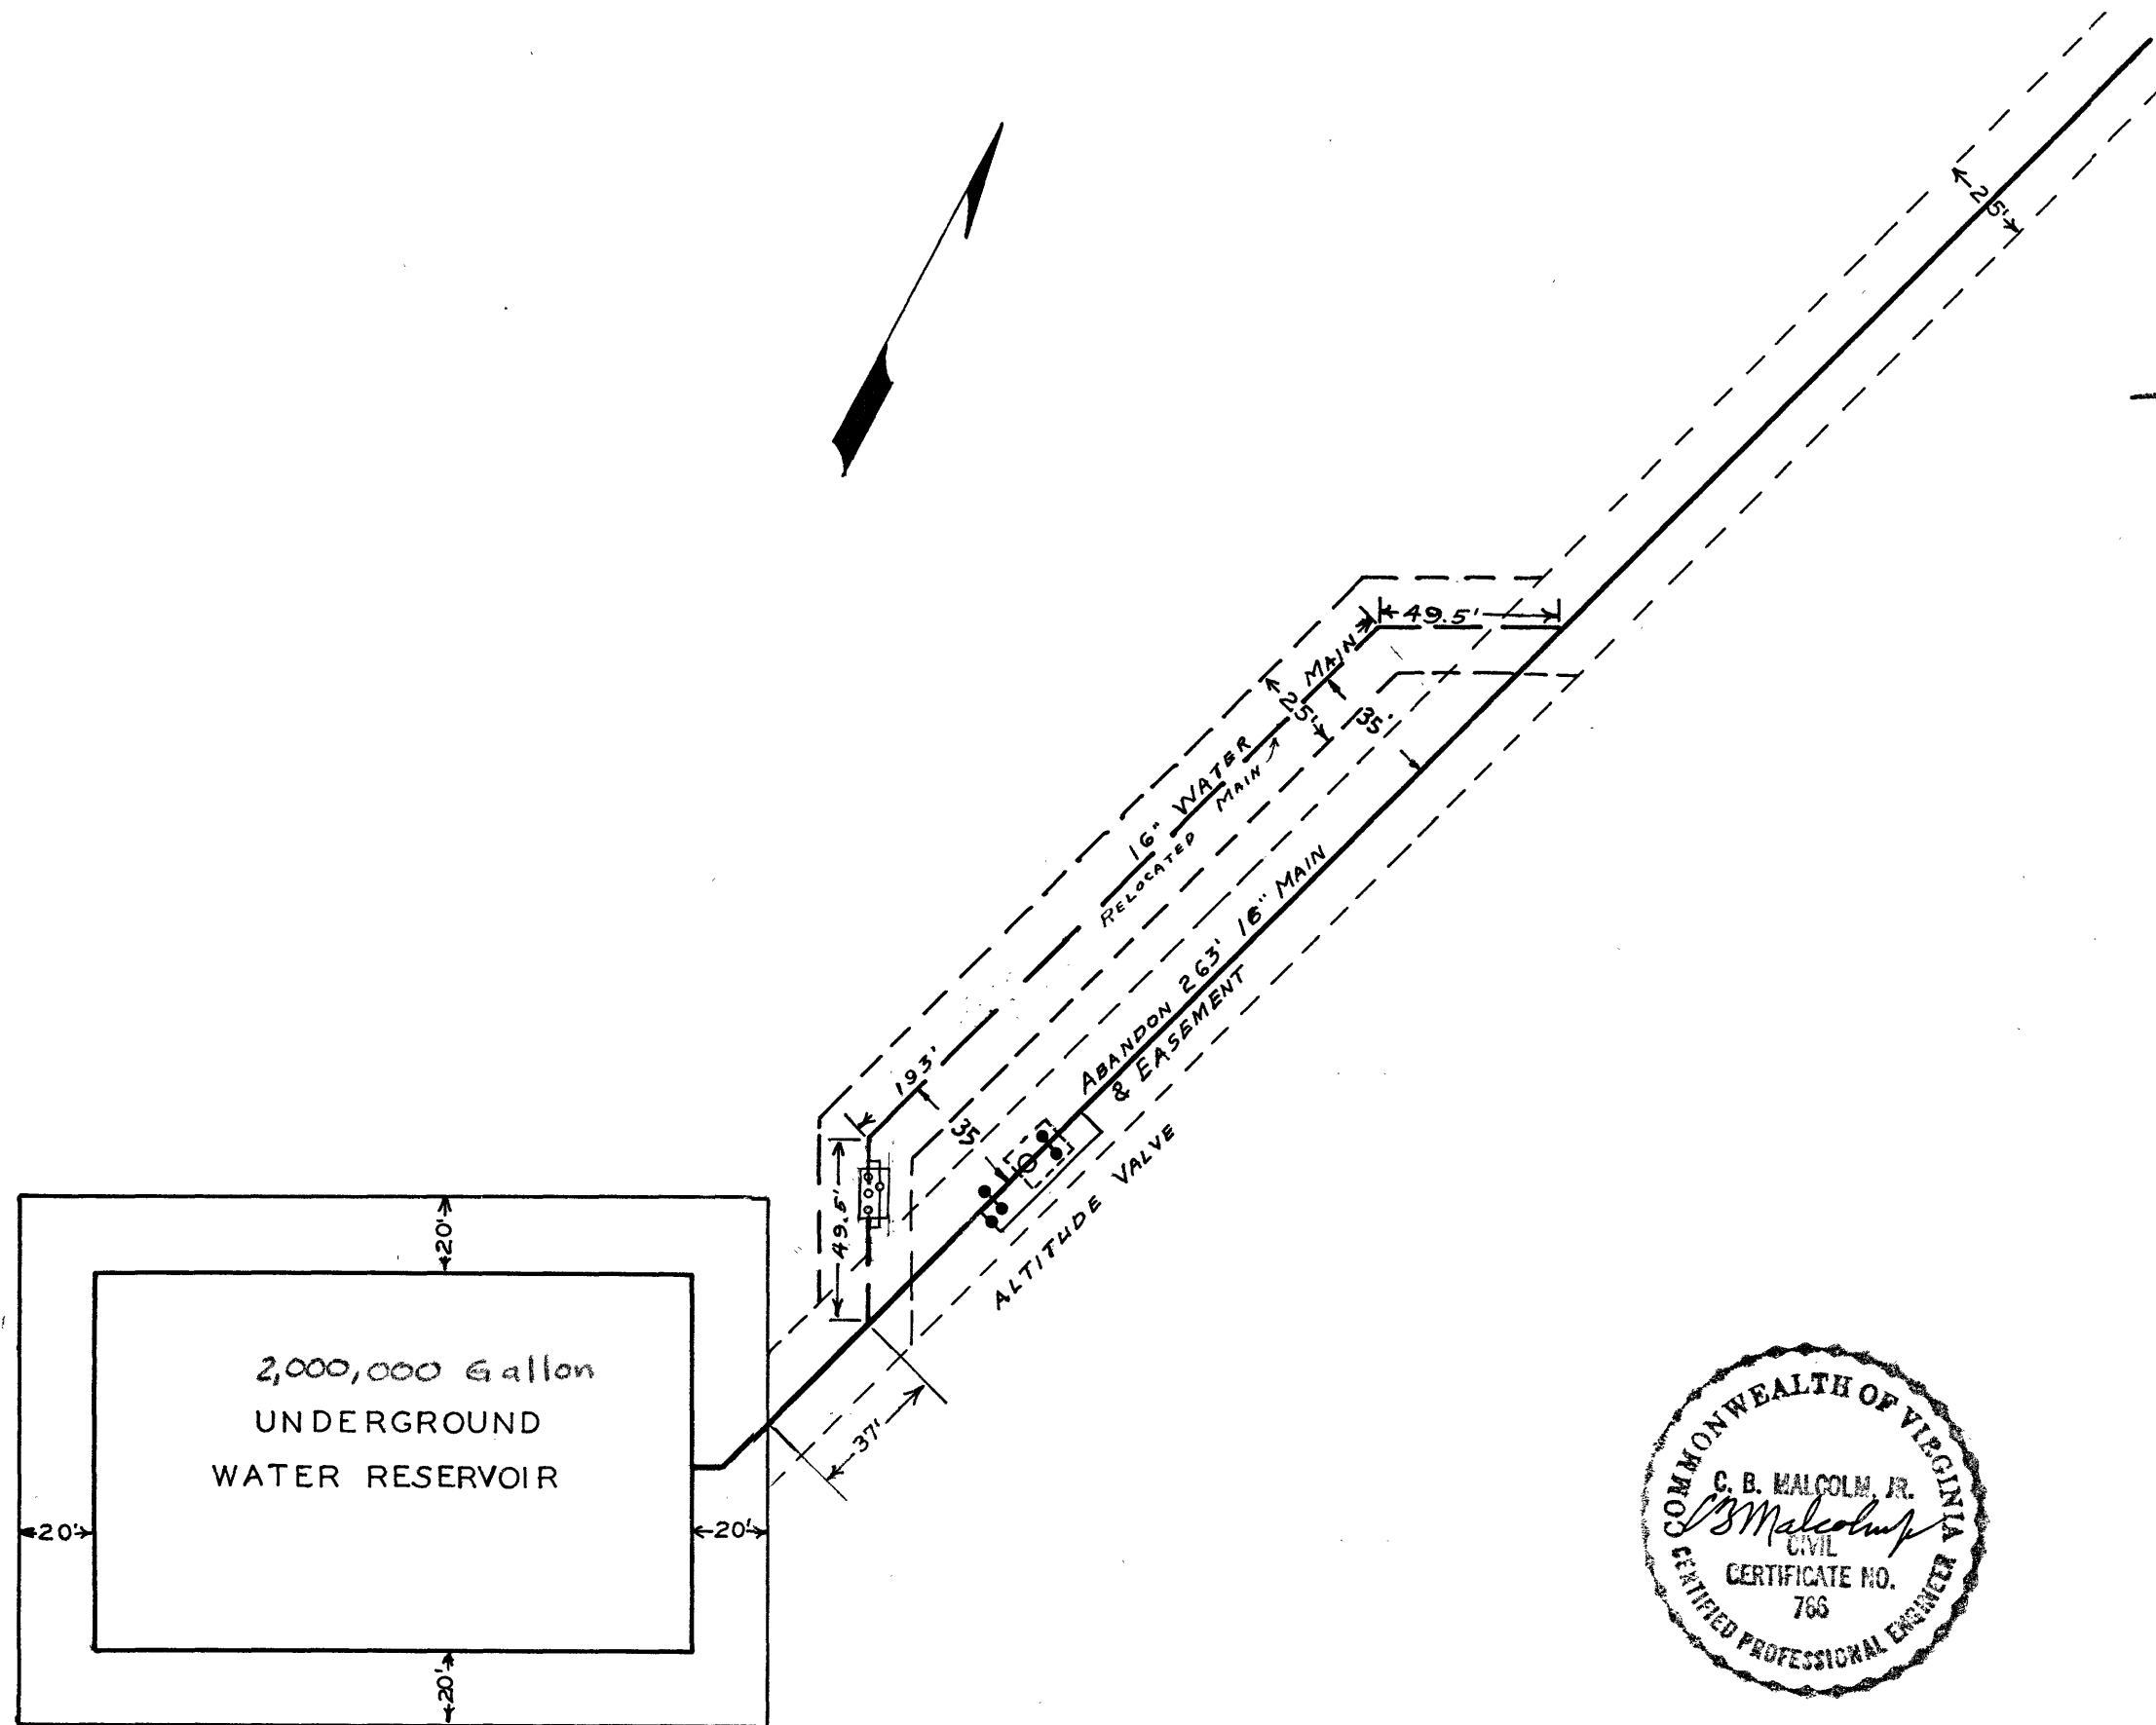

→ McNeil Drive

2,000,000 Gallon
UNDERGROUND
WATER RESERVOIR

↓
Colonial Avenue

City property
(Virginia Western Community College on this property)



WATER DEPARTMENT
CITY OF ROANOKE, VA.
RELOCATION OF 16" WATER
MAIN & EASEMENT
AT CITY FARM RESERVOIR
SCALE - 1" = 50'

DRAWN BY E.L.A. OCTOBER, 11, 1967
REVISED DECEMBER, 4, 1967
Colonial Ave. + McNeil Dr., SW.

T#138

67-27